




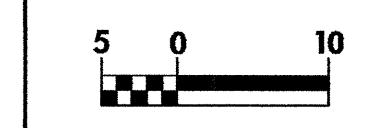

PROJECT REFERENCE NO. R-291/A	SHEET NO. EC-53/CONST.25
R/W SHEET NO.	ROADWAY DESIGN ENGINEER
HYDRAULICS ENGINEER	

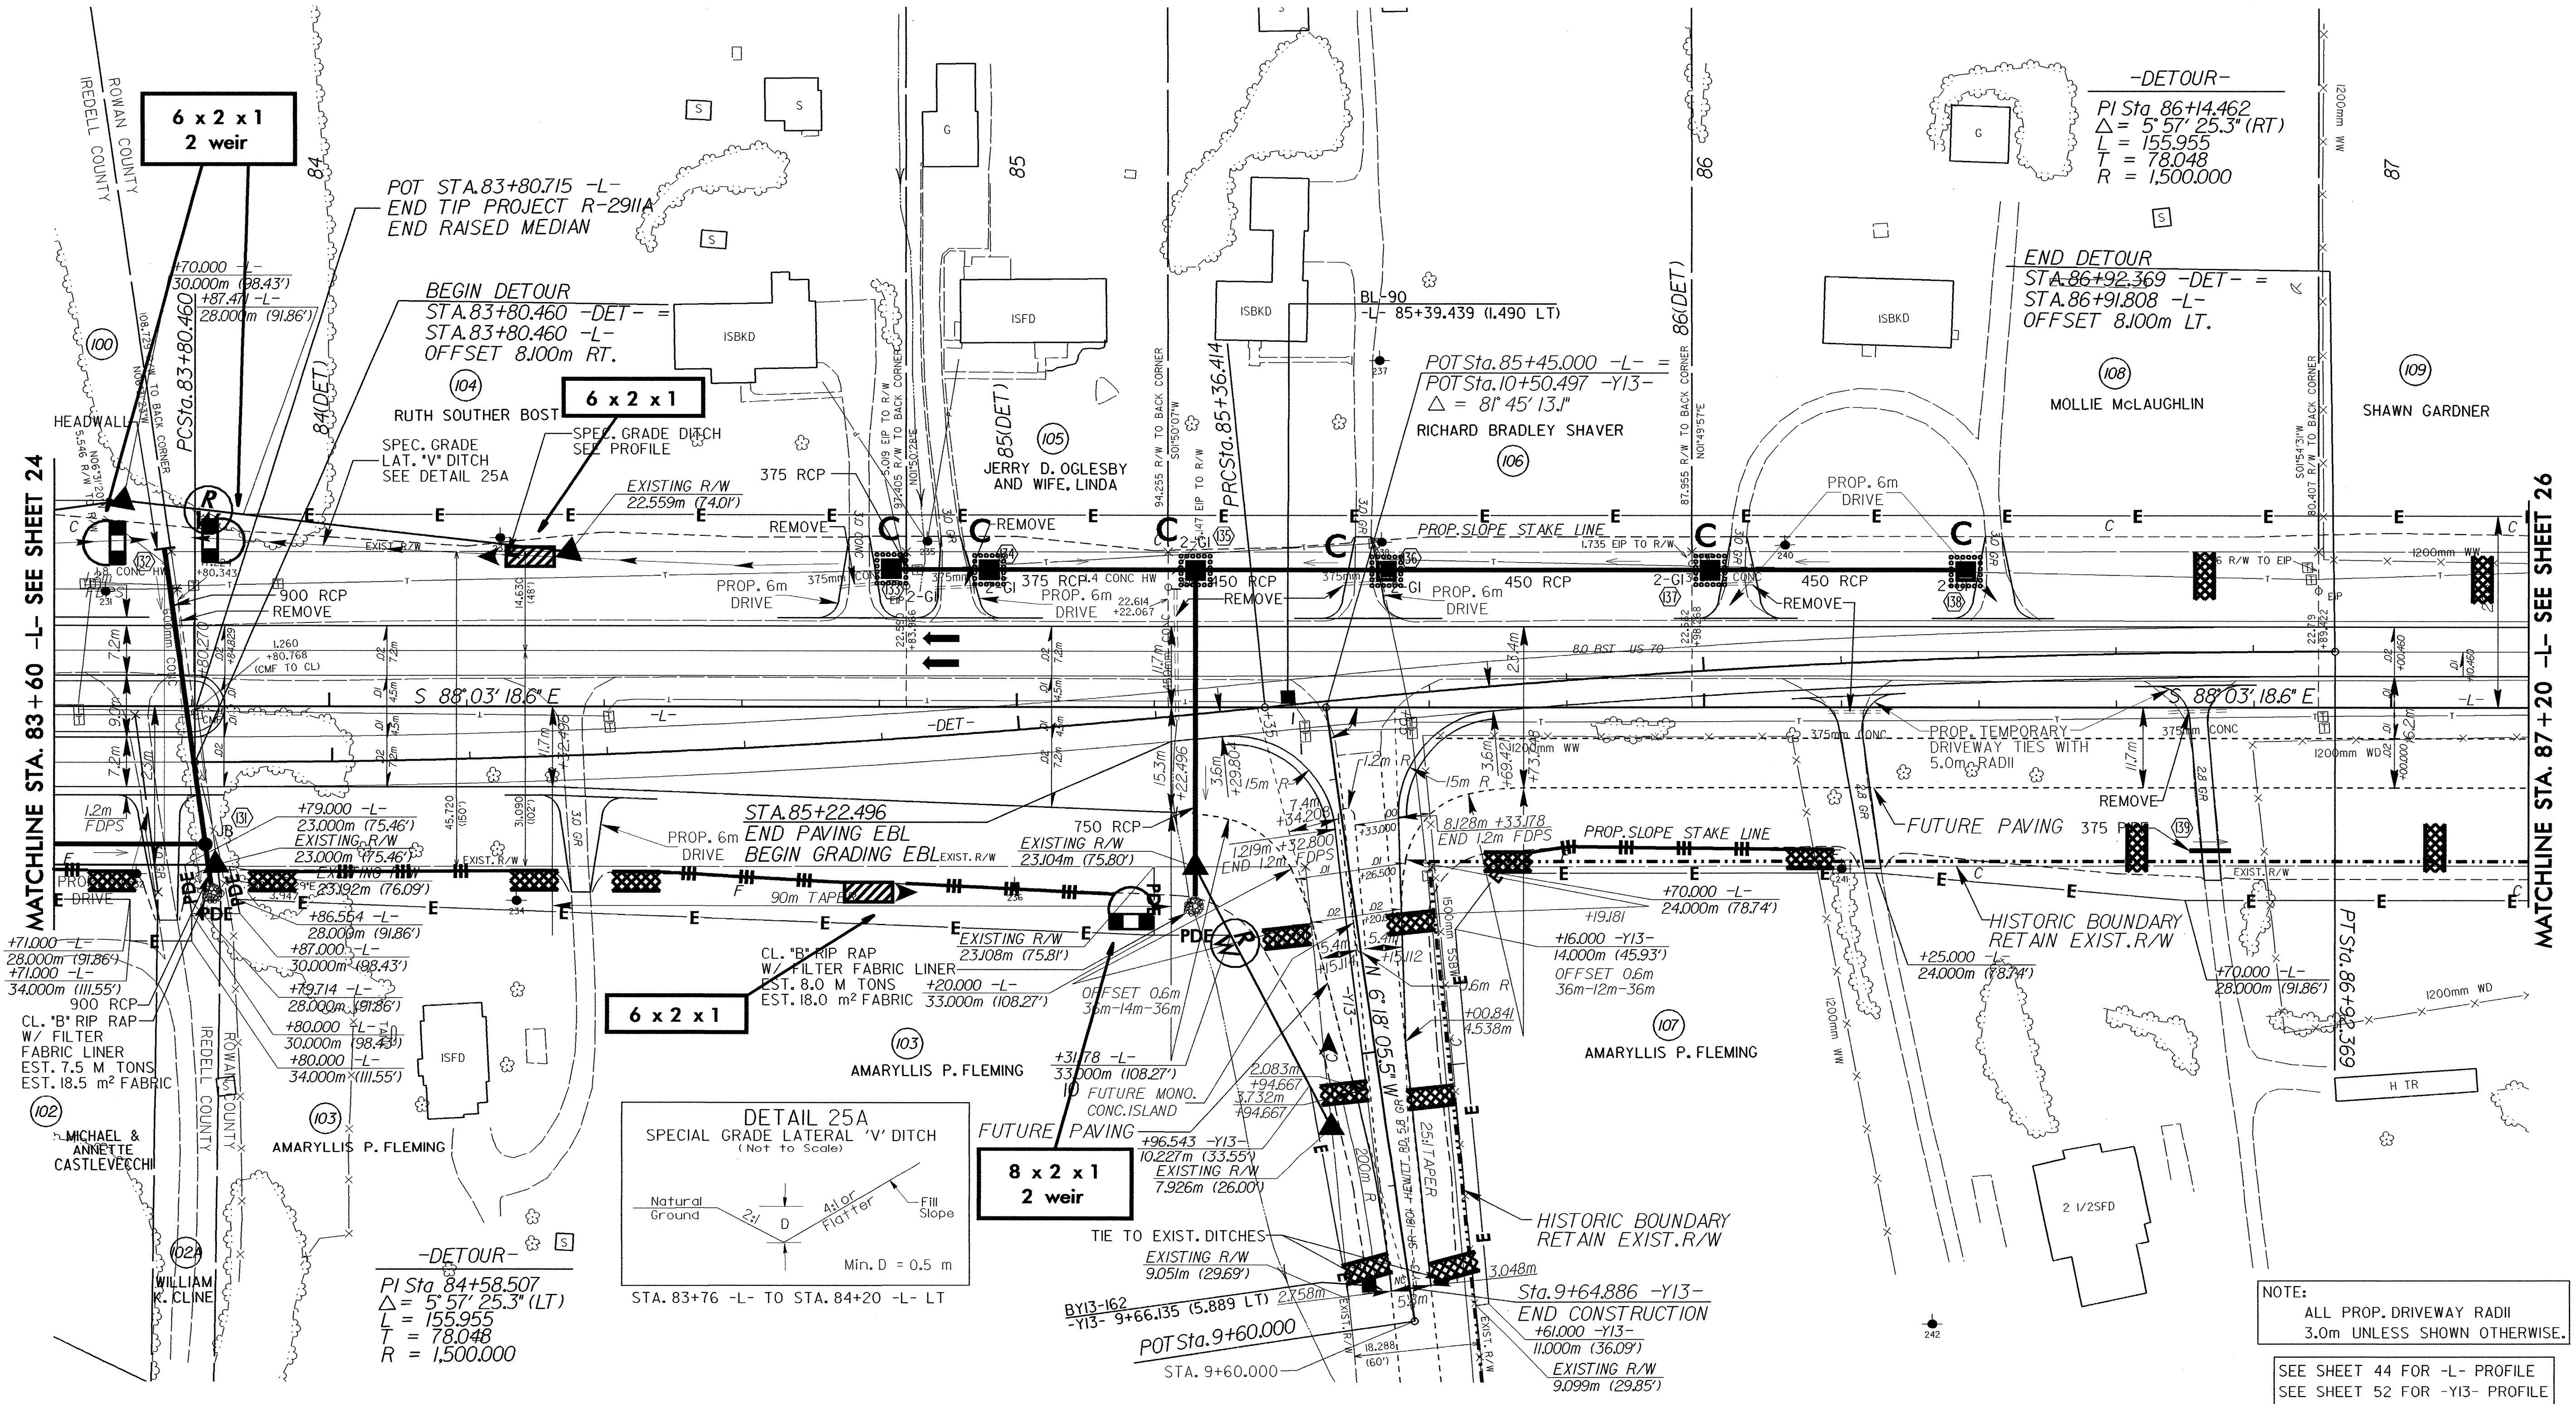

CONST. REV.
R/W REV.

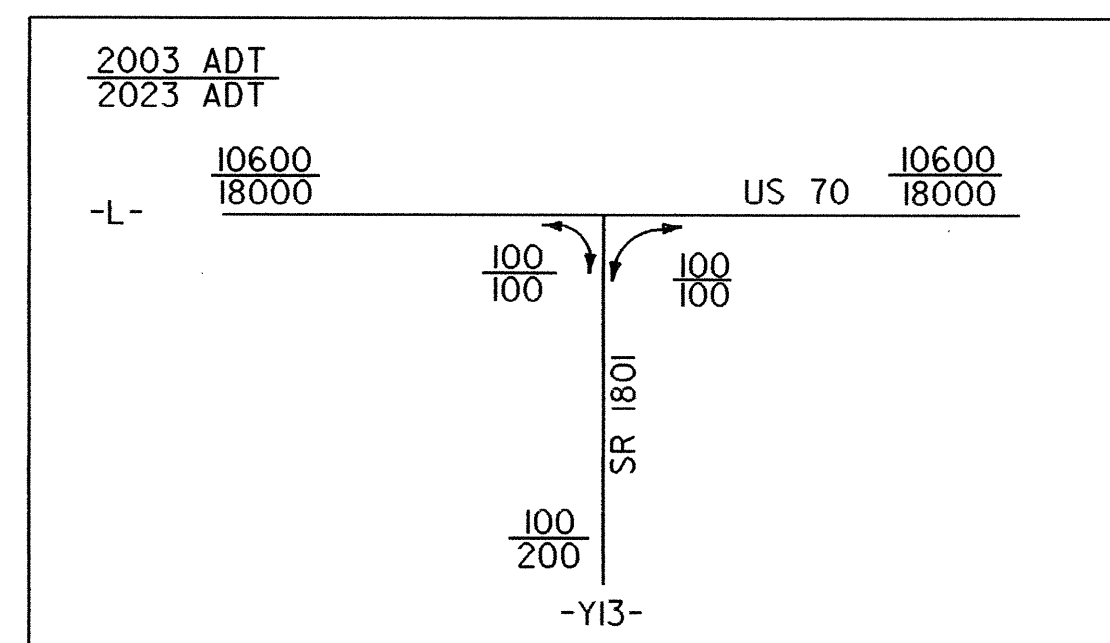

MATCHLINE STA. 83 + 60 -L- SEE SHEET 24

MATCHLINE STA. 87 + 20 -L- SEE SHEET 26

NOTE:
ALL PROP. DRIVEWAY RADII
3.0m UNLESS SHOWN OTHERWISE.
SEE SHEET 44 FOR -L- PROFILE
SEE SHEET 52 FOR -Y13- PROFILE