



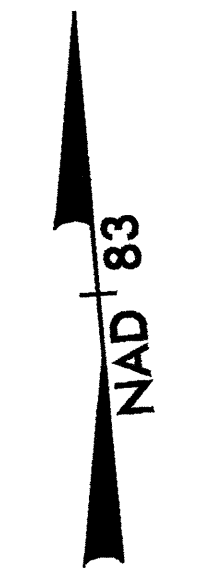

PROJECT REFERENCE NO.	SHEET NO.
R-2911A	EC-10/CONST.10
R/W SHEET NO.	
ROADWAY DESIGN ENGINEER	HYDRAULICS ENGINEER
CONST.REV.	
R/W REV.	

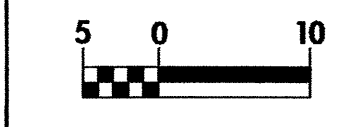

- CONSTRUCTION SEQUENCE ( STA. 32 + 60 -L- )**
1. Construct 100 m3 stilling basin
  2. Construct temporary channel change with liner (1m depth, 1.5m base, 2:1 sideslopes)
  3. Construct impervious dike
  4. Construct culvert
  5. Divert water through culvert
  6. Complete roadway

