


Matchline Existing Sheet EX-5

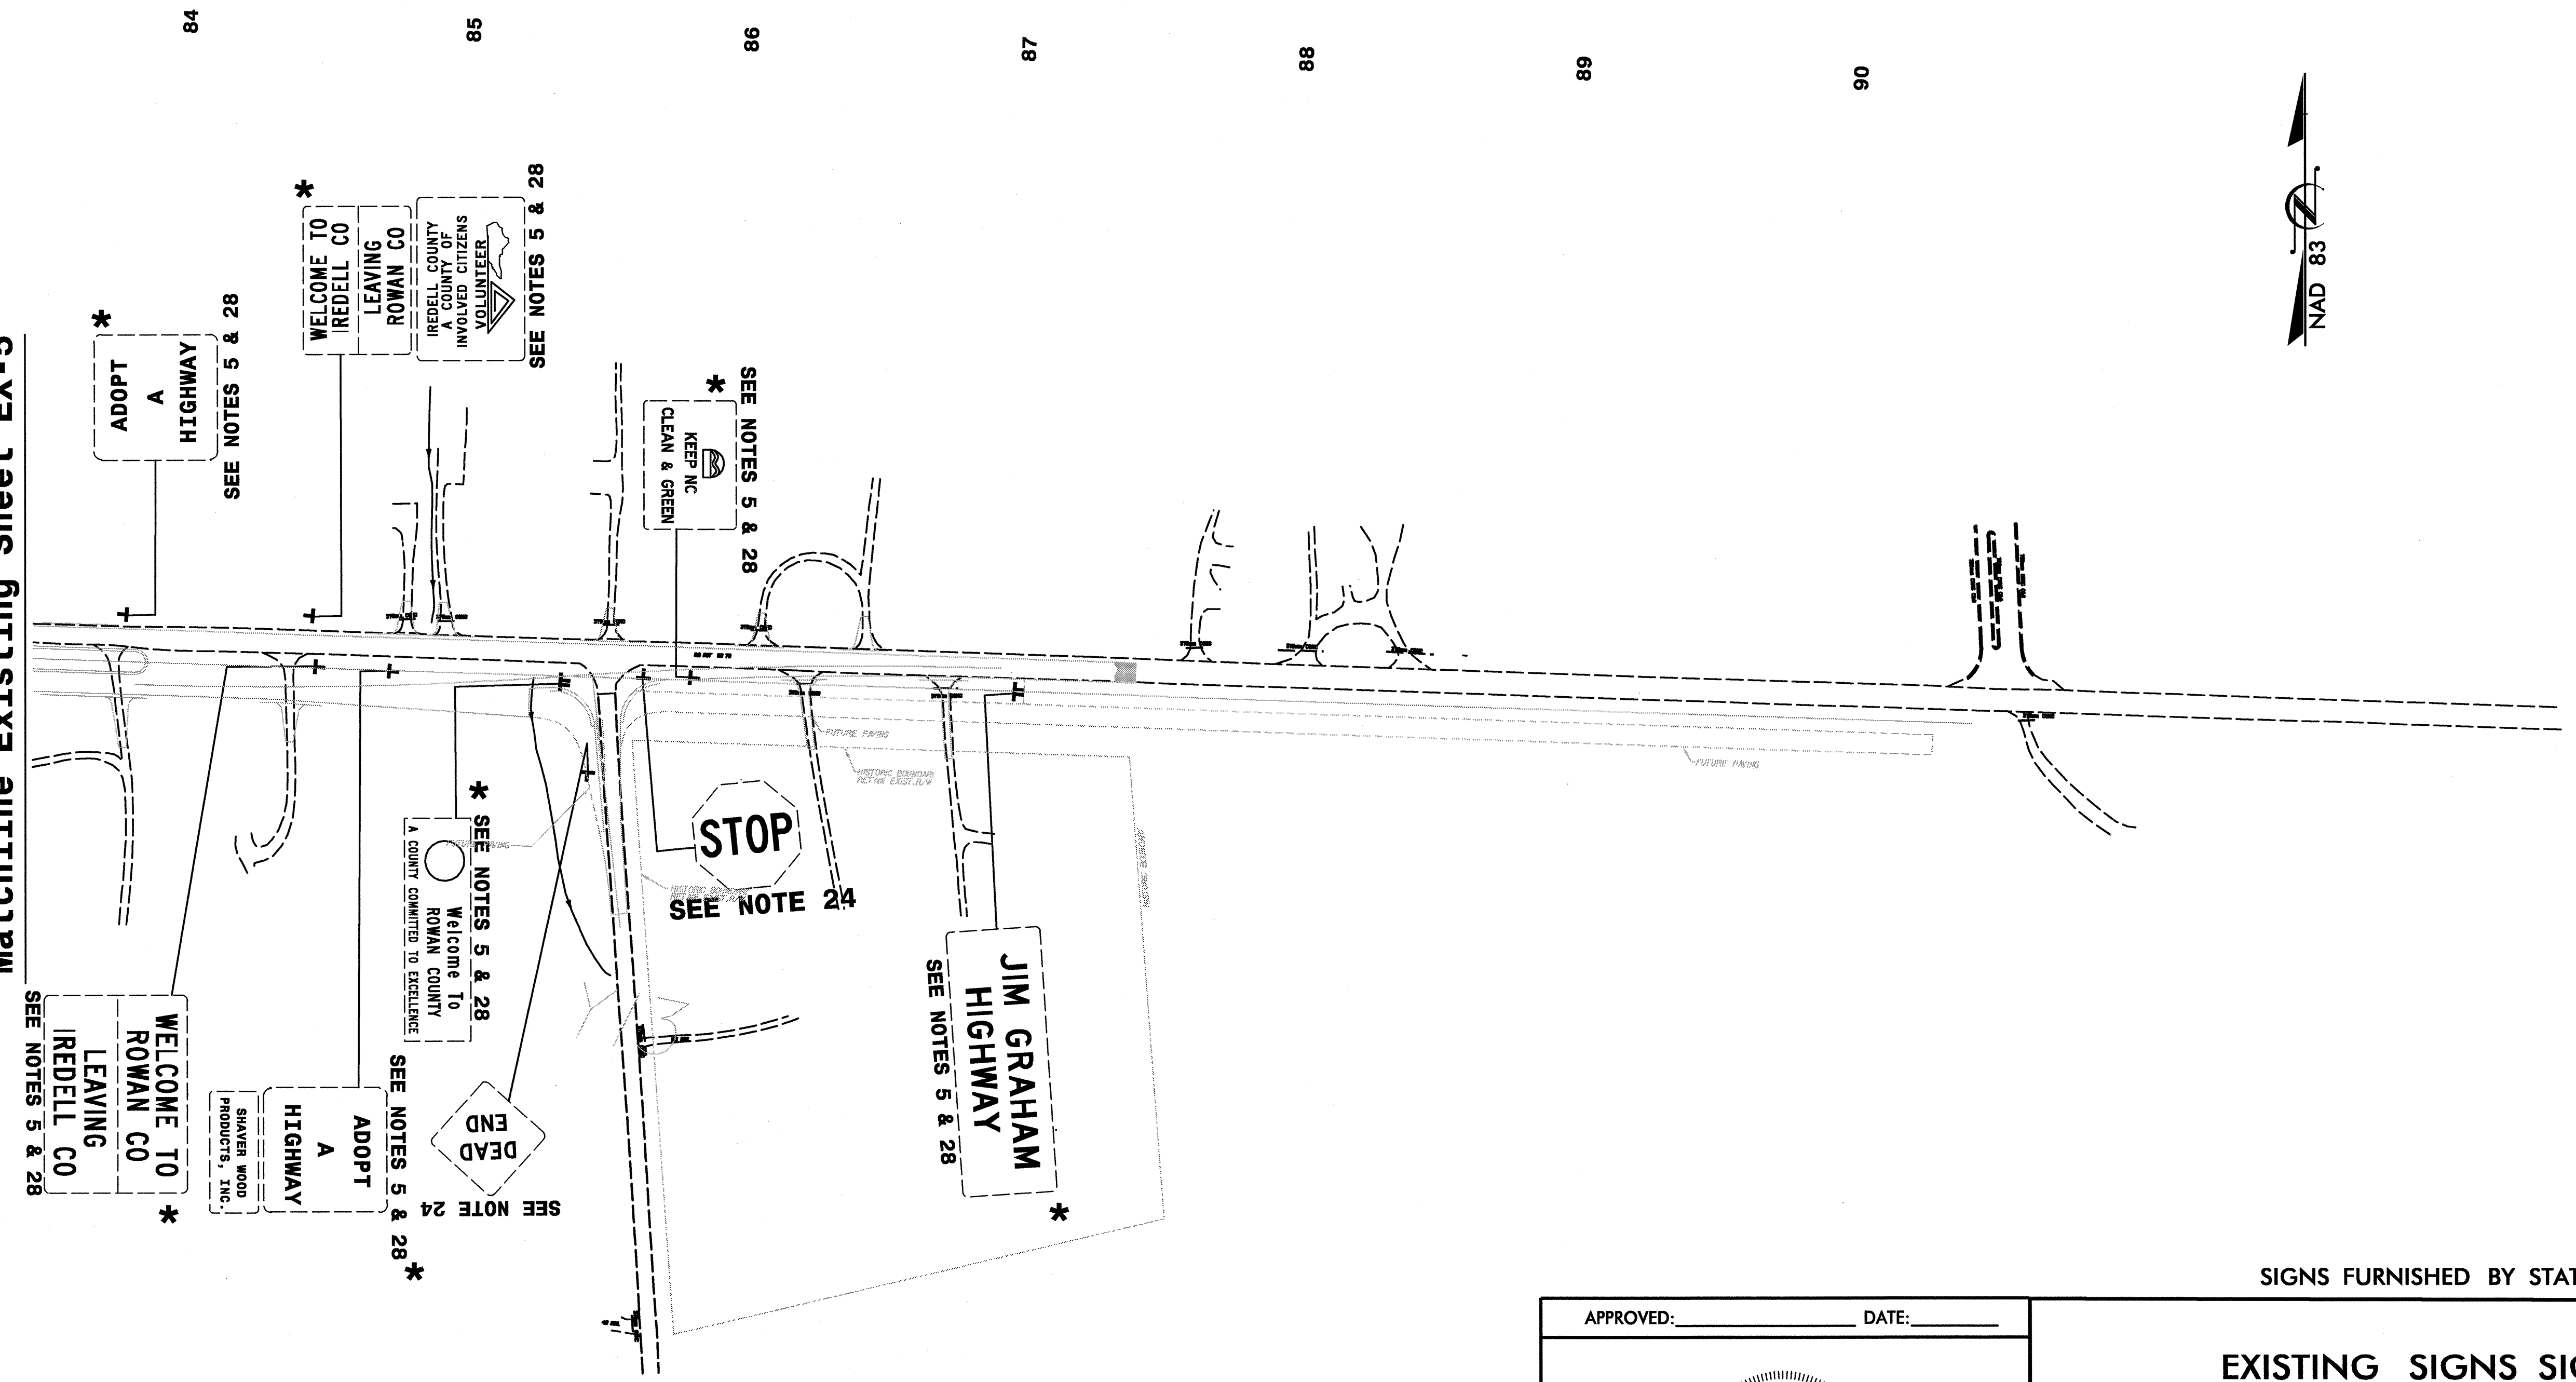

\* SEE SIGN-15 FOR RELOCATION OF SIGN

APPROVED: \_\_\_\_\_ DATE: \_\_\_\_\_

SEAL 21080 6-24-02 TYSON A. GRAVES ENGINEER

SEAL NOT VALID UNLESS SIGNED AND DATED

SIGNS FURNISHED BY STATE

**EXISTING SIGNS SIGNS US-70**

DIVISION 12		IREDELL COUNTY		EAST OF STATESVILLE	
SCALE	NONE	N. C. DEPARTMENT OF TRANSPORTATION		REVISIONS	
DATE	1202				
SIGNING TECHNICIAN		DIVISION OF HIGHWAYS			
SIGNING PROJ. DESIGN ENG	R. DRAYTON			TRAFFIC ENGINEERING BRANCH	
SIGNING PROJECT ENG	T. GRAVES				