



Matchline Existing Sheet EX-3

65

66

67

68


69

70

71

72

73

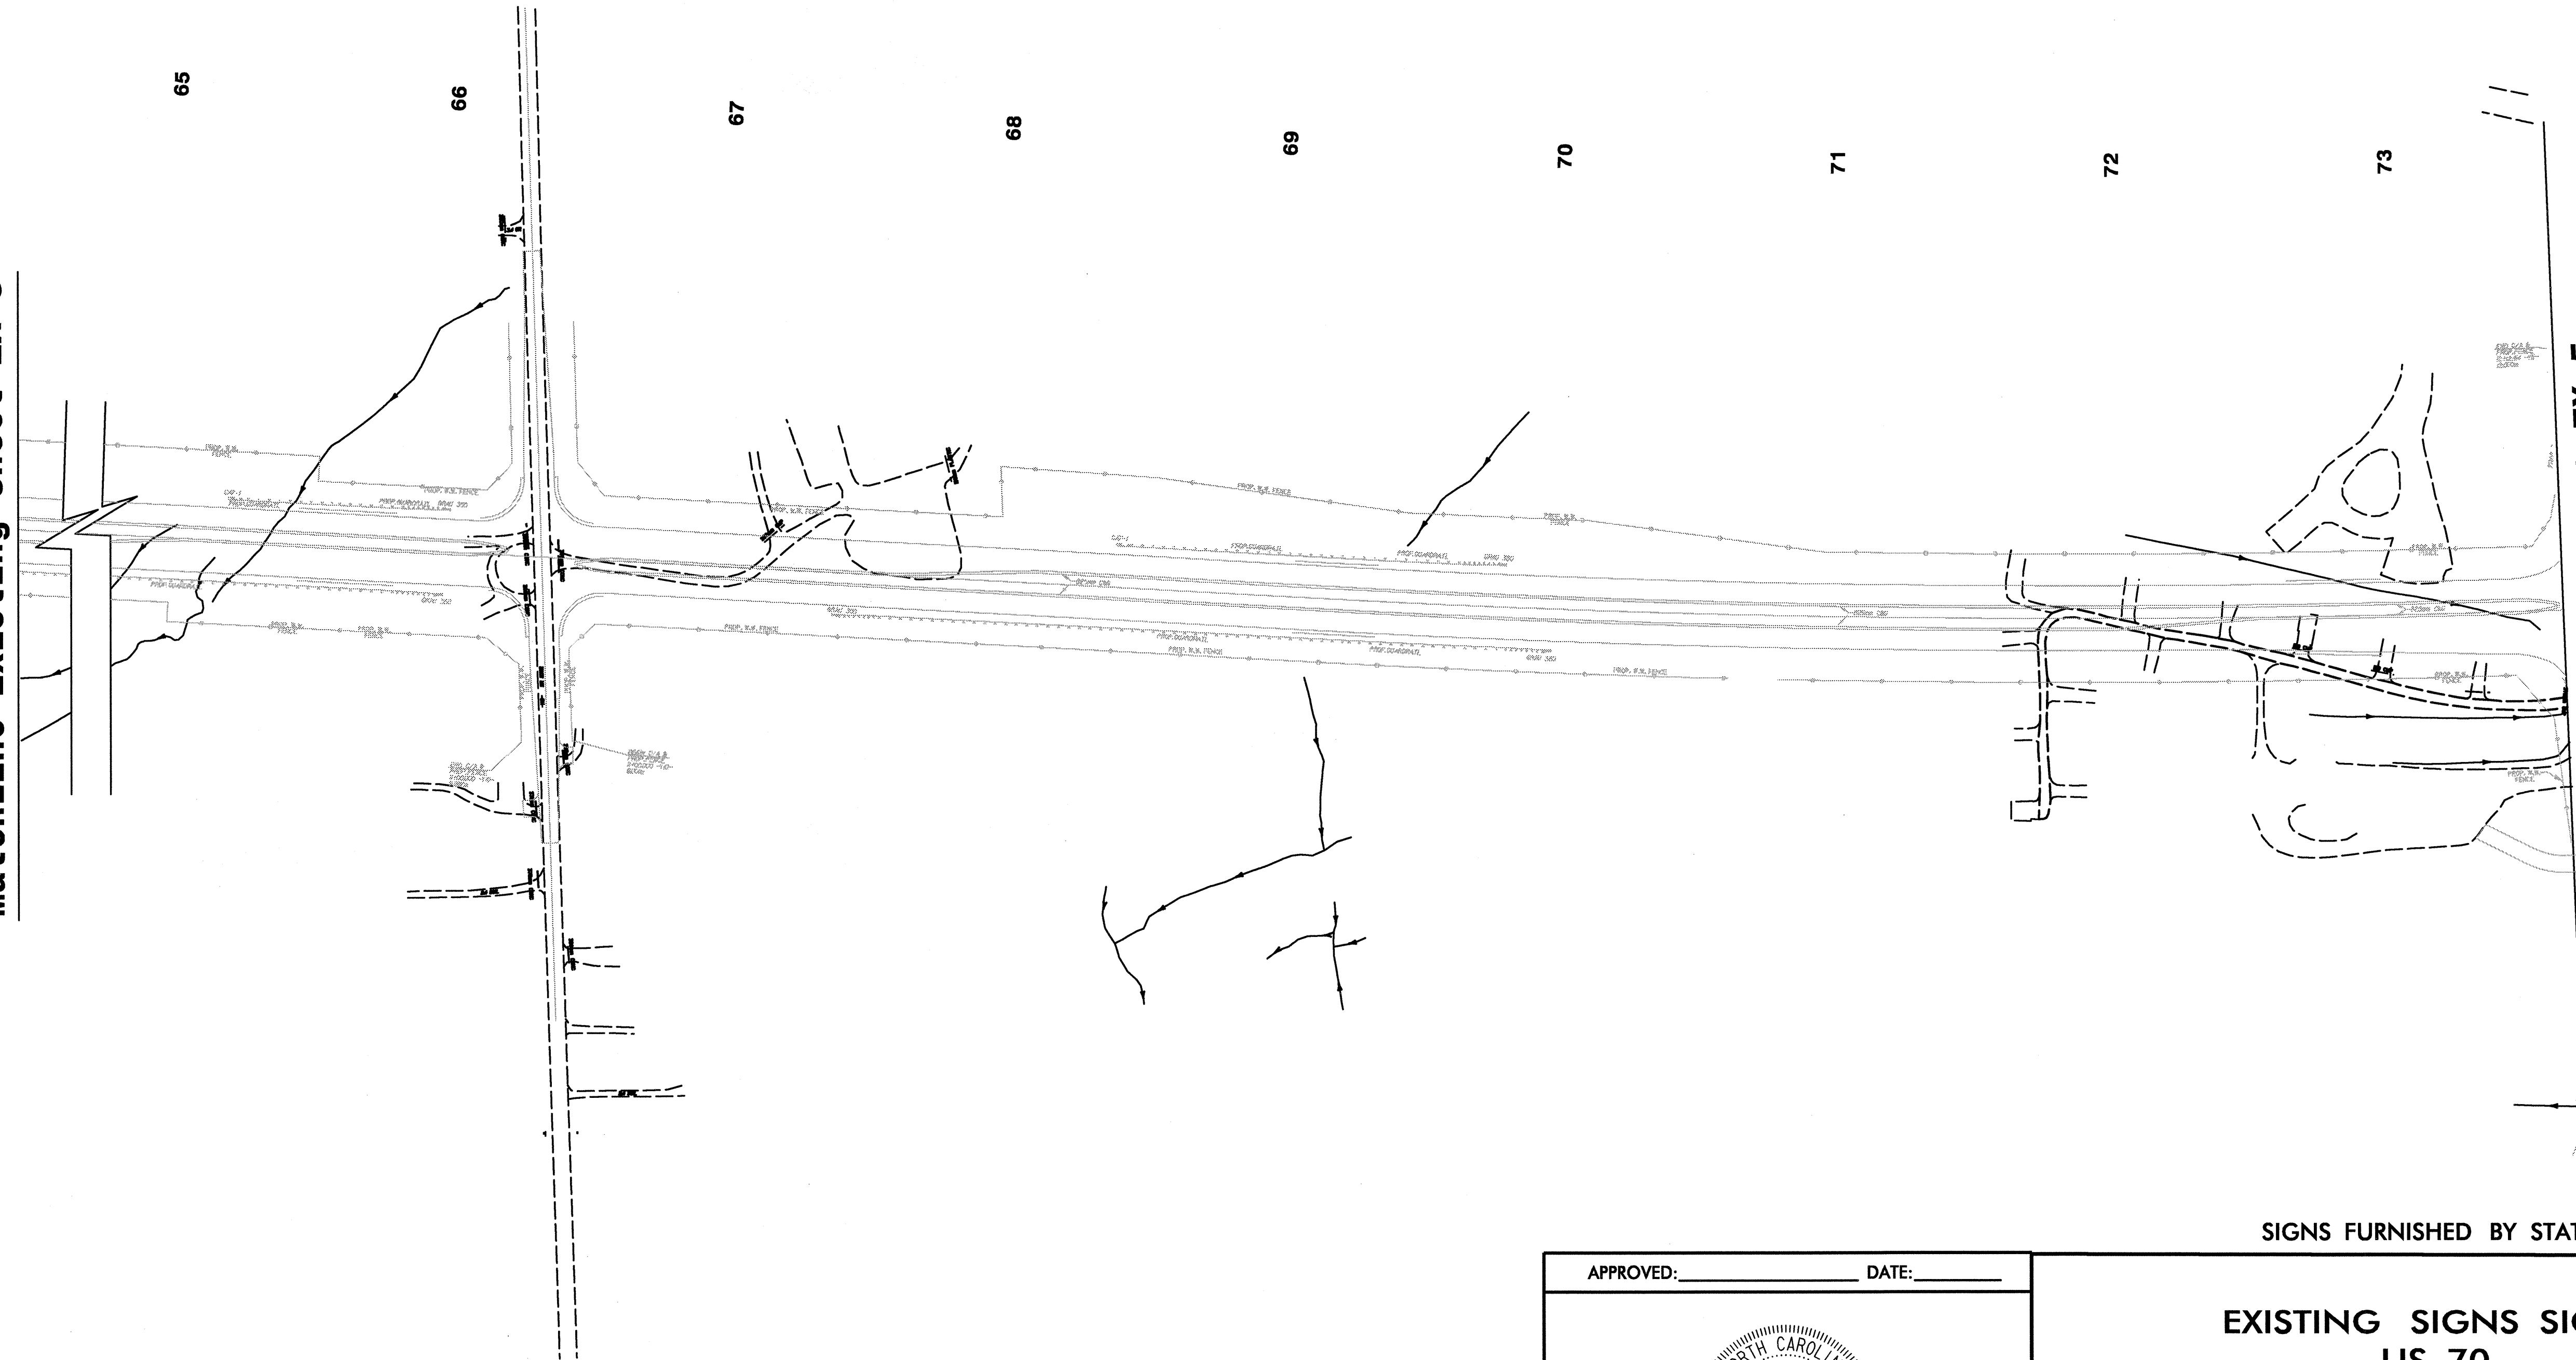

**ARCADIS**  
 G & M of North Carolina, Inc.  
 WWW.ARCADIS-US.COM  
 801 Corporate Center Drive, Suite 300  
 Raleigh, NC 27607-5073  
 Tel: 919/854-4282 Fax: 919/854-5448



TIP NO.	SHEET NO.	TOTAL SHEETS
R-2911A	EX-4	
STATE PROJECT NO.	R-2911A	
F.A. PROJ. NO.		

SIGNS FURNISHED BY STATE

APPROVED: \_\_\_\_\_ DATE: \_\_\_\_\_

SEAL NOT VALID UNLESS SIGNED AND DATED

EXISTING SIGNS SIGNS US-70			
DIVISION 12		IREDELL COUNTY	EAST OF STATESVILLE
SCALE	NONE	N. C. DEPARTMENT OF TRANSPORTATION DIVISION OF HIGHWAYS TRAFFIC ENGINEERING BRANCH	REVISIONS
DATE	12/02		
SIGNING TECHNICIAN			
SIGNING PROJ. DESIGN ENG	R. DRAYTON		
SIGNING PROJECT ENG	T. GRAVES		