



Prepared In the Office of:
ARCADIS G&M
of North Carolina, Inc.
80 Corporate Center Drive, Suite 300
Raleigh, NC 27607-5073
Tel: 919/854-2082 Fax: 919/854-5448
For The North Carolina Department of Transportation

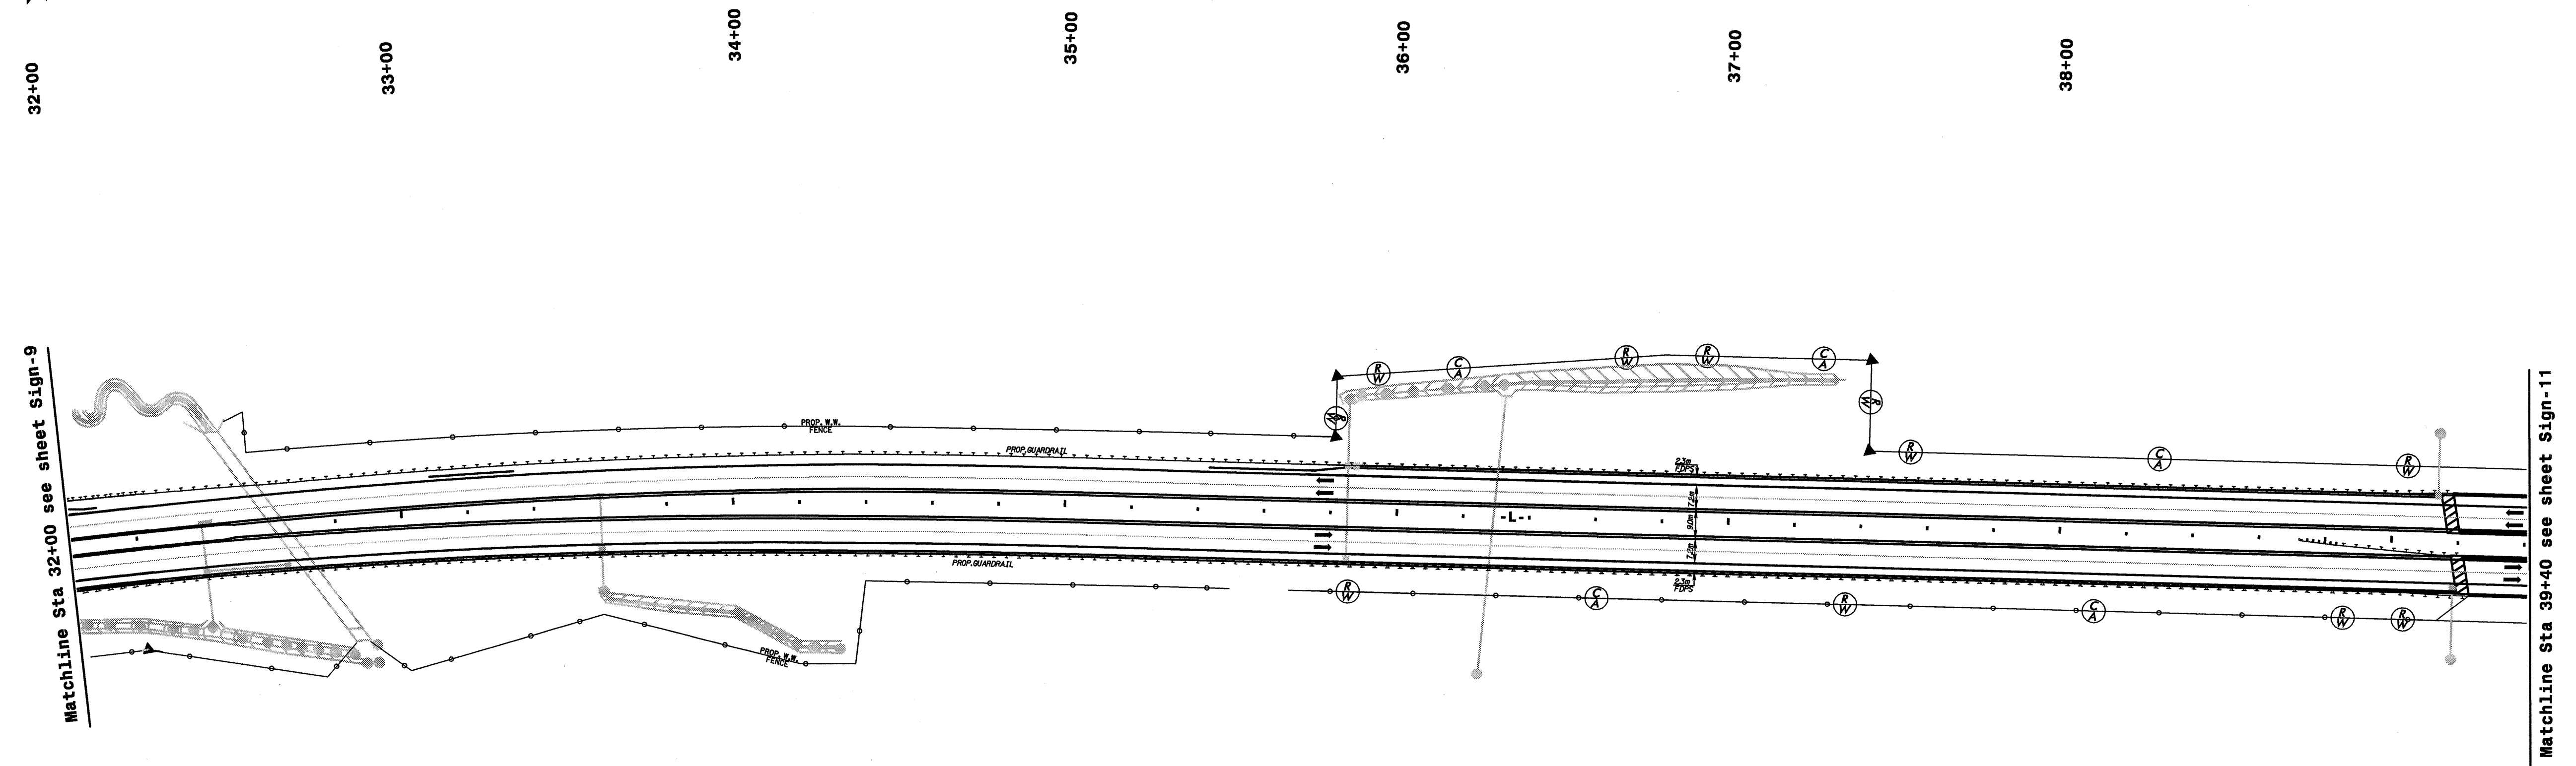


TIP NO. R-2911A	SHEET NO. SIGN-10	TOTAL SHEETS
STATE PROJECT NO. R-2911A		
F.A. PROJ. NO.		

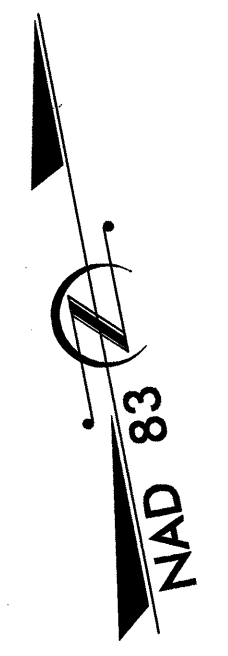

SIGNS FURNISHED BY STATE

APPROVED: _____ DATE: _____

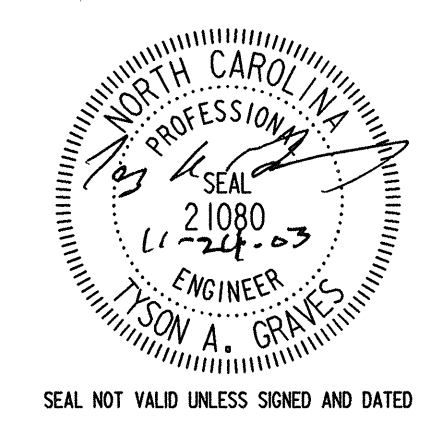

PROPOSED SIGNS			
Matchline Sta. 32 + 00 to Matchline Sta. 39 + 40			
US-70			
SCALE	NONE	N. C. DEPARTMENT OF TRANSPORTATION DIVISION OF HIGHWAYS TRAFFIC ENGINEERING BRANCH	REVISIONS
DATE	11-02		
SIGNING TECHNICIAN			
SIGNING PROJ. DESIGN ENG	R. DRAYTON		
SIGNING PROJECT ENG	T. A. GRAVES		