


Prepared In the Office of:  
**ARCADIS G&M**  
of North Carolina, Inc.  
80 Corporate Center Drive, Suite 300  
Raleigh, NC 27607-5073  
Tel: 919/854-2282 Fax: 919/854-5448  
For The North Carolina Department of Transportation



TIP NO. R-2911A	SHEET NO. SIGN-9	TOTAL SHEETS
STATE PROJECT NO. R-2911A		
F.A. PROJ. NO.		

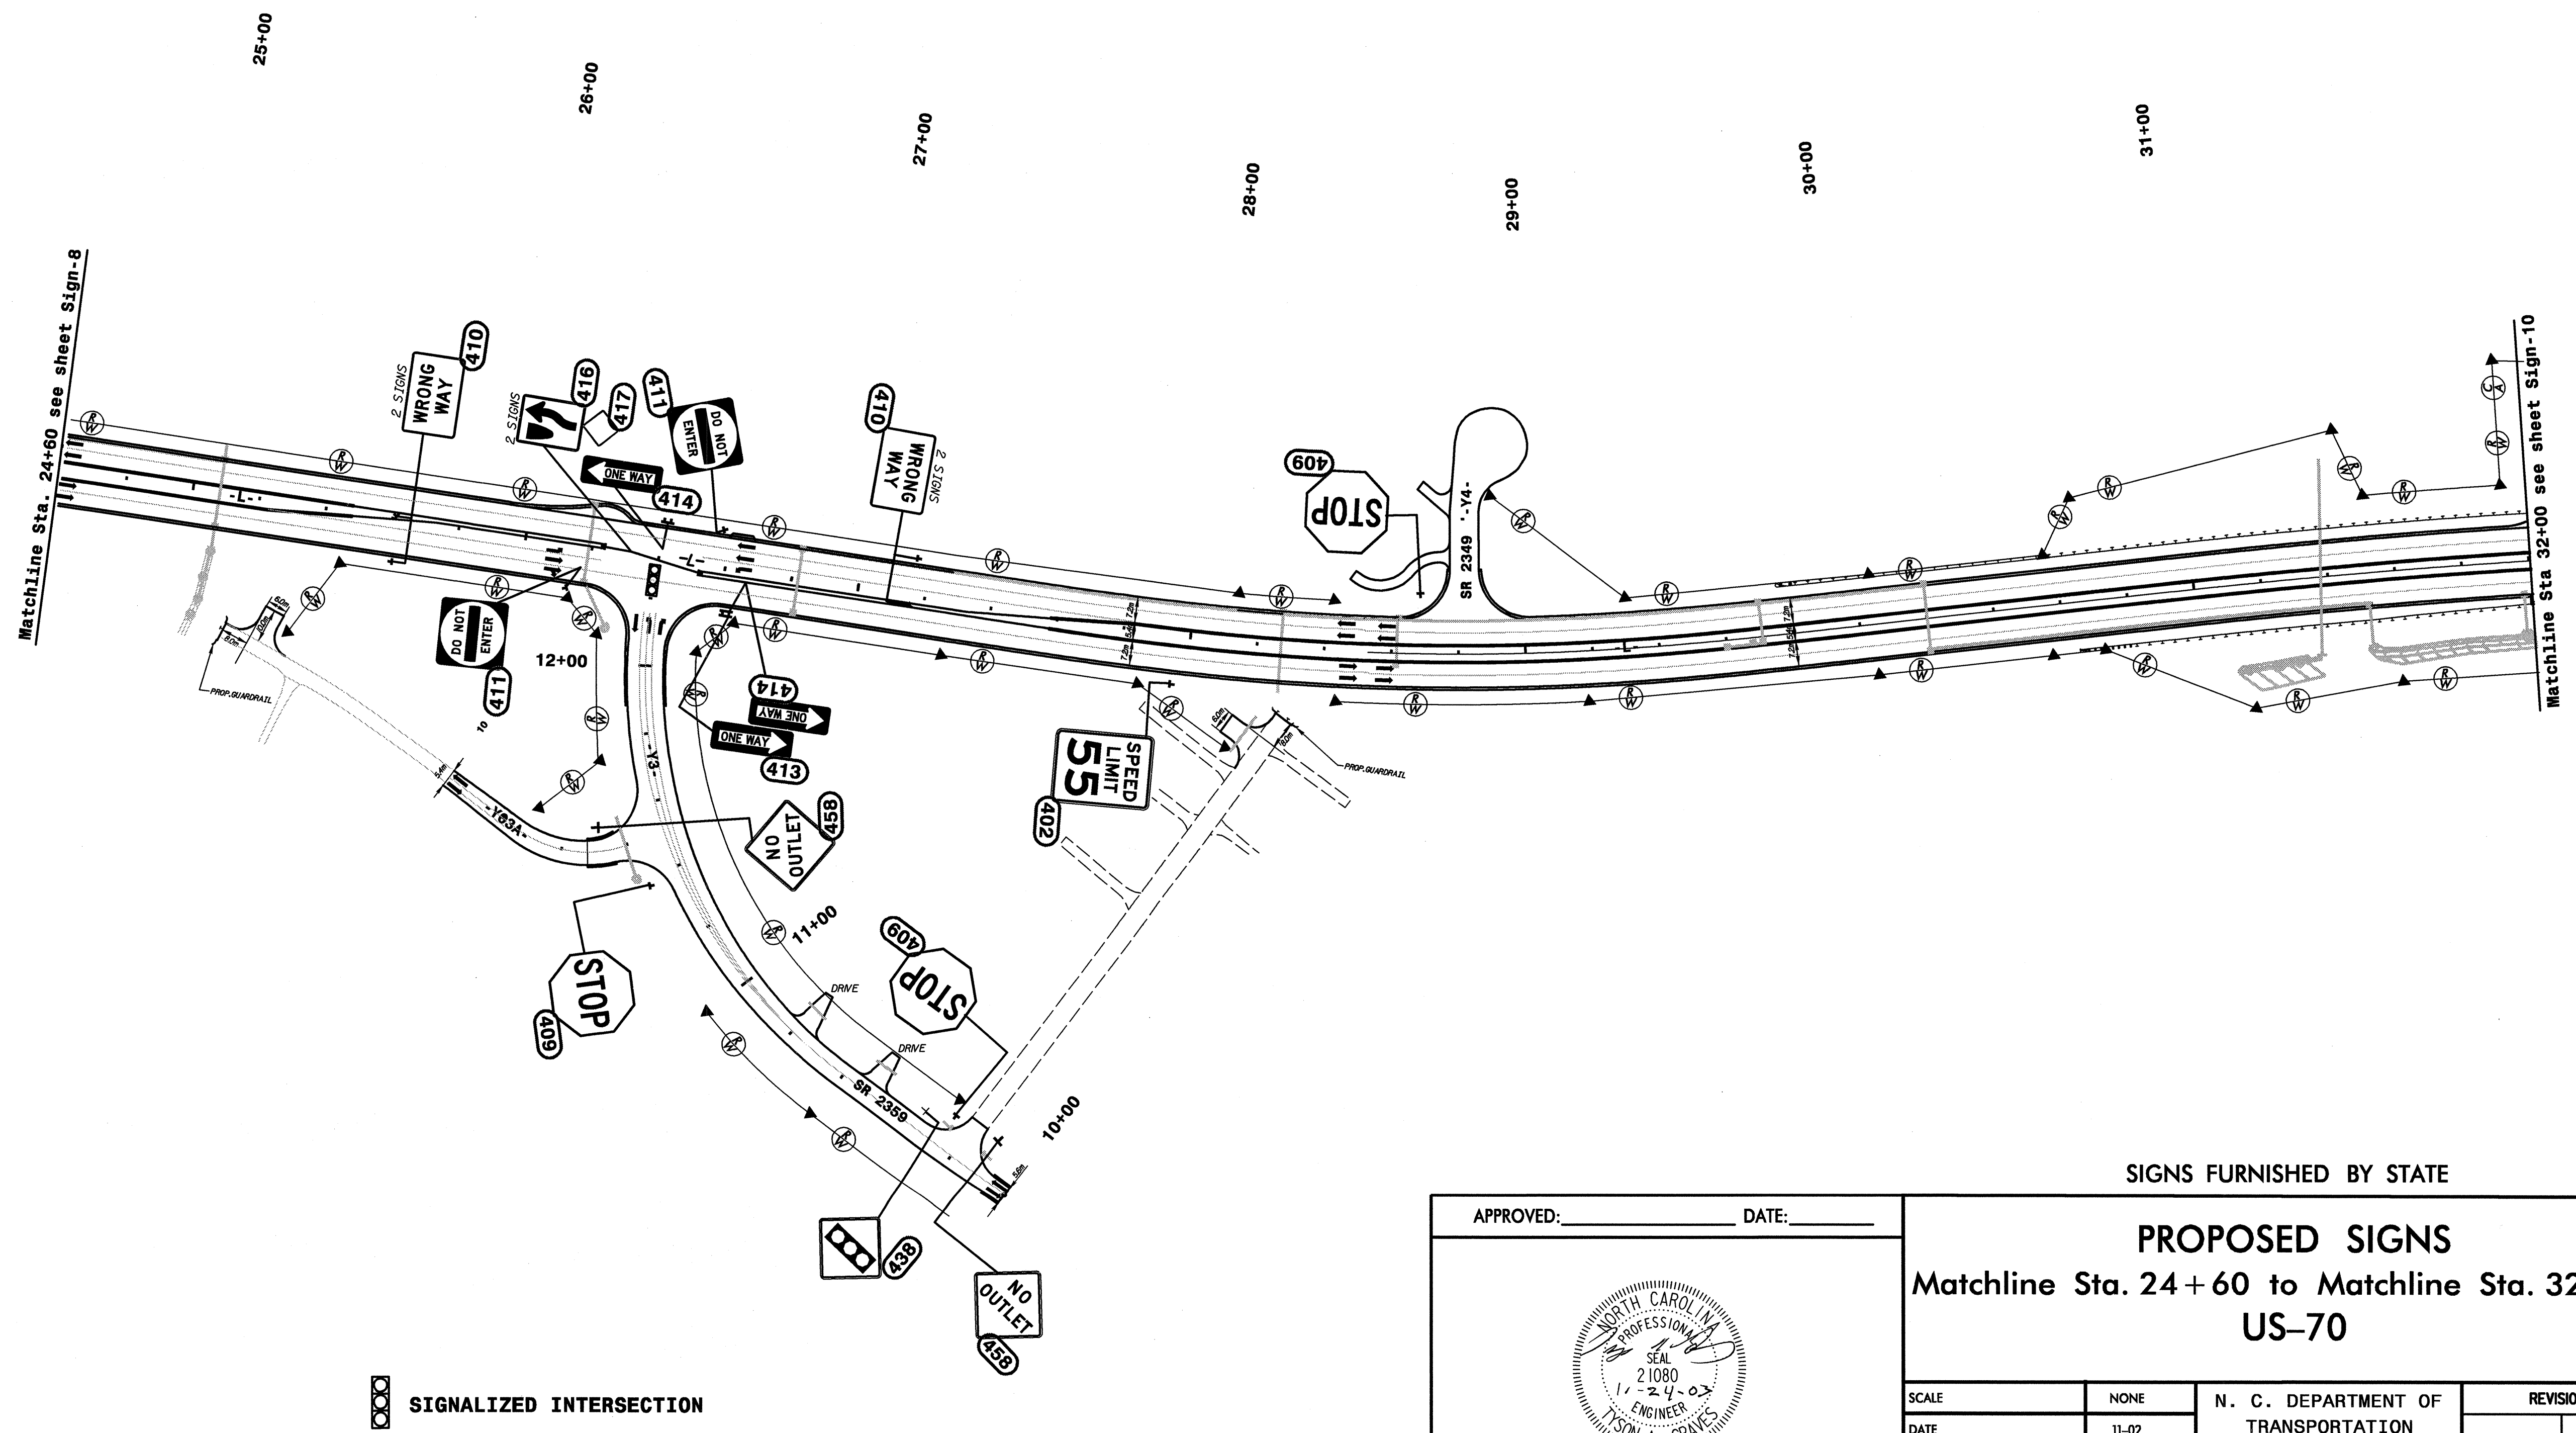

SIGNALIZED INTERSECTION

SIGNS FURNISHED BY STATE

APPROVED: \_\_\_\_\_ DATE: \_\_\_\_\_

SEAL NOT VALID UNLESS SIGNED AND DATED

PROPOSED SIGNS			
Matchline Sta. 24 + 60 to Matchline Sta. 32 + 00			
US-70			
SCALE	NONE	N. C. DEPARTMENT OF TRANSPORTATION	REVISIONS
DATE	11-02		
SIGNING TECHNICIAN			
SIGNING PROJ. DESIGN ENG	R. DRAYTON		
SIGNING PROJECT ENG	T. A. GRAVES		
		DIVISION OF HIGHWAYS	
		TRAFFIC ENGINEERING BRANCH	