


Prepared In the Office of:
ARCADIS G&M
of North Carolina, Inc.
801 Corporate Center Drive, Suite 300
Raleigh, NC 27607-5073
Tel: 919/854-2882 Fax: 919/854-5448
For The North Carolina Department of Transportation



| | | |
|---------------------------|---------------------|--------------|
| TIP NO. R-2911A | SHEET NO. SIGN-8 | TOTAL SHEETS |
| STATE PROJECT NO. R-2911A | | |
| F.A. PROJ. NO. | | |

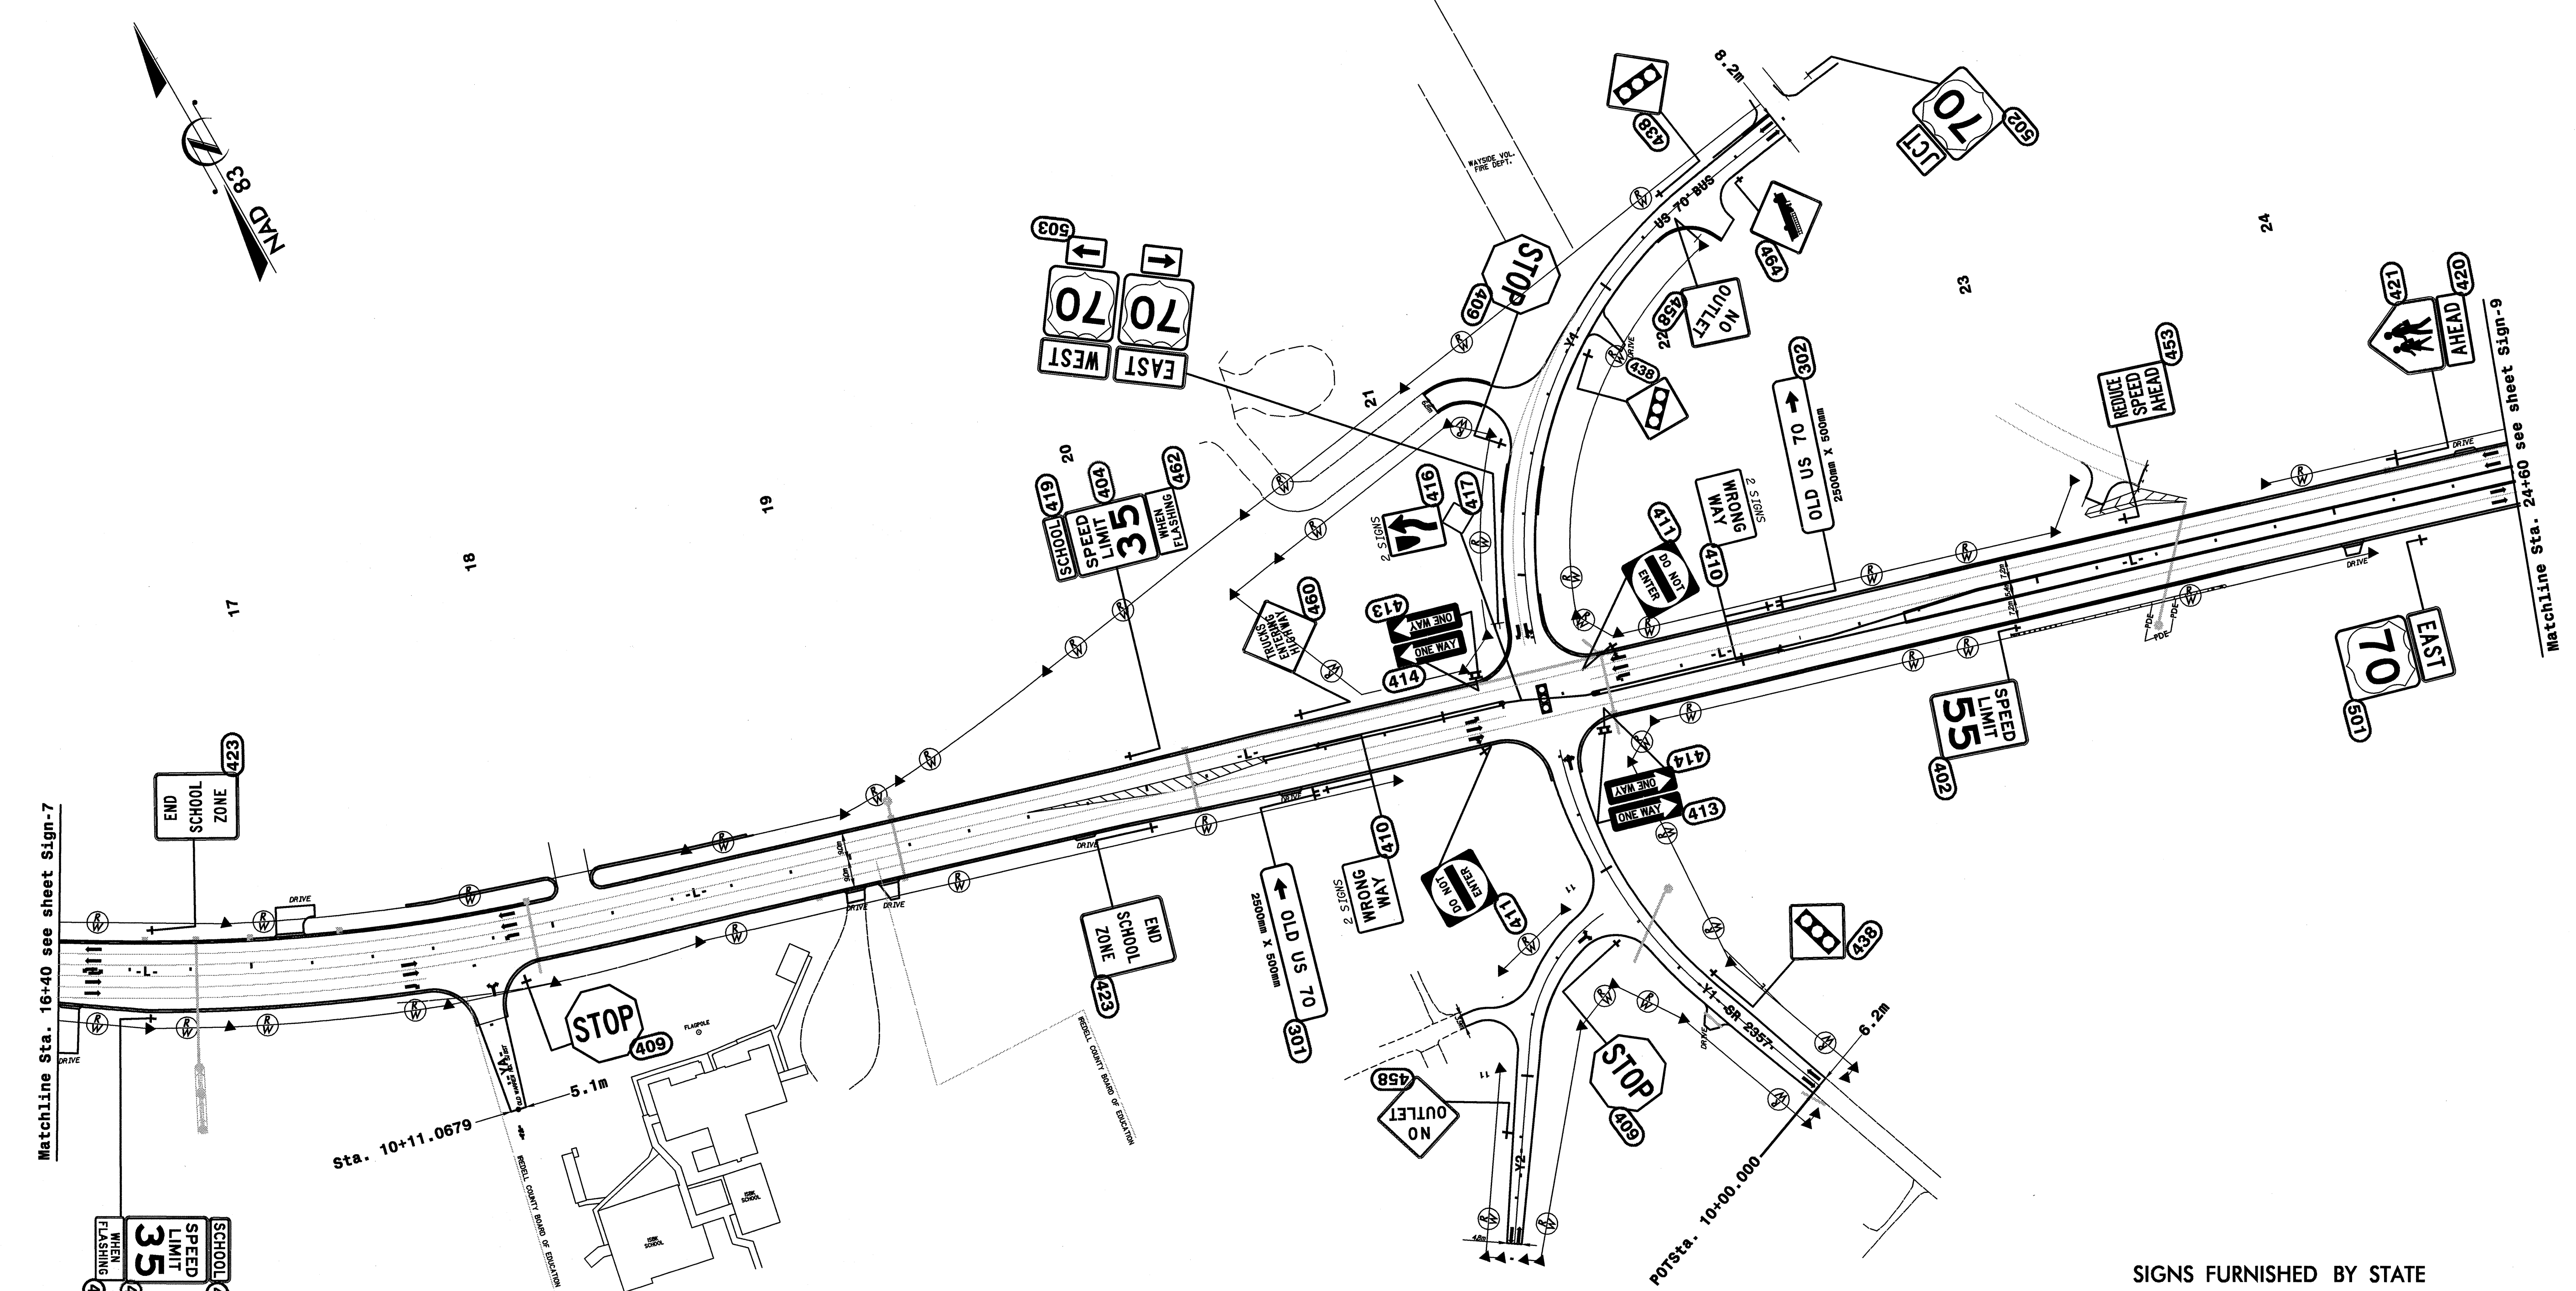

Matchline Sta. 16+40 see sheet Sign-7

Matchline Sta. 24+60 see sheet Sign-9

SIGNALIZED INTERSECTION

SIGNS FURNISHED BY STATE

APPROVED: _____ DATE: _____

SEAL NOT VALID UNLESS SIGNED AND DATED

| PROPOSED SIGNS | | Matchline Sta. 16+40 to Matchline Sta. 24+60 | | US-70 | |
|--------------------------|--------------|--|-----------|-------|--|
| SCALE | NONE | N. C. DEPARTMENT OF TRANSPORTATION DIVISION OF HIGHWAYS TRAFFIC ENGINEERING BRANCH | REVISIONS | | |
| DATE | 11-02 | | | | |
| SIGNING TECHNICIAN | | | | | |
| SIGNING PROJ. DESIGN ENG | R. DRAYTON | | | | |
| SIGNING PROJECT ENG | T. A. GRAVES | | | | |