



Prepared In the Office of:
ARCADIS G&M
of North Carolina, Inc.
80 Corporate Center Drive, Suite 300
Raleigh, NC 27607-5073
Tel 919/854-2282 Fax 919/854-5448
For The North Carolina Department of Transportation



TIP NO. R-2911A	SHEET NO. SIGN-7	TOTAL SHEETS
STATE PROJECT NO. R-2911A		
F.A. PROJ. NO.		

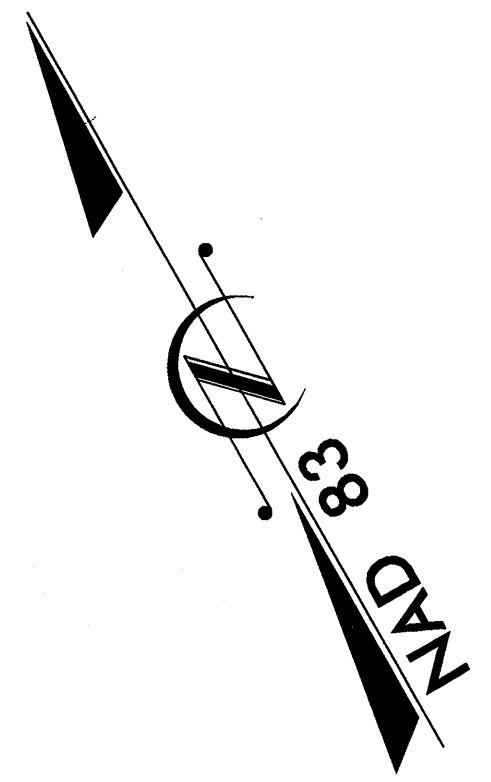

10 11 12 13 14 15 16

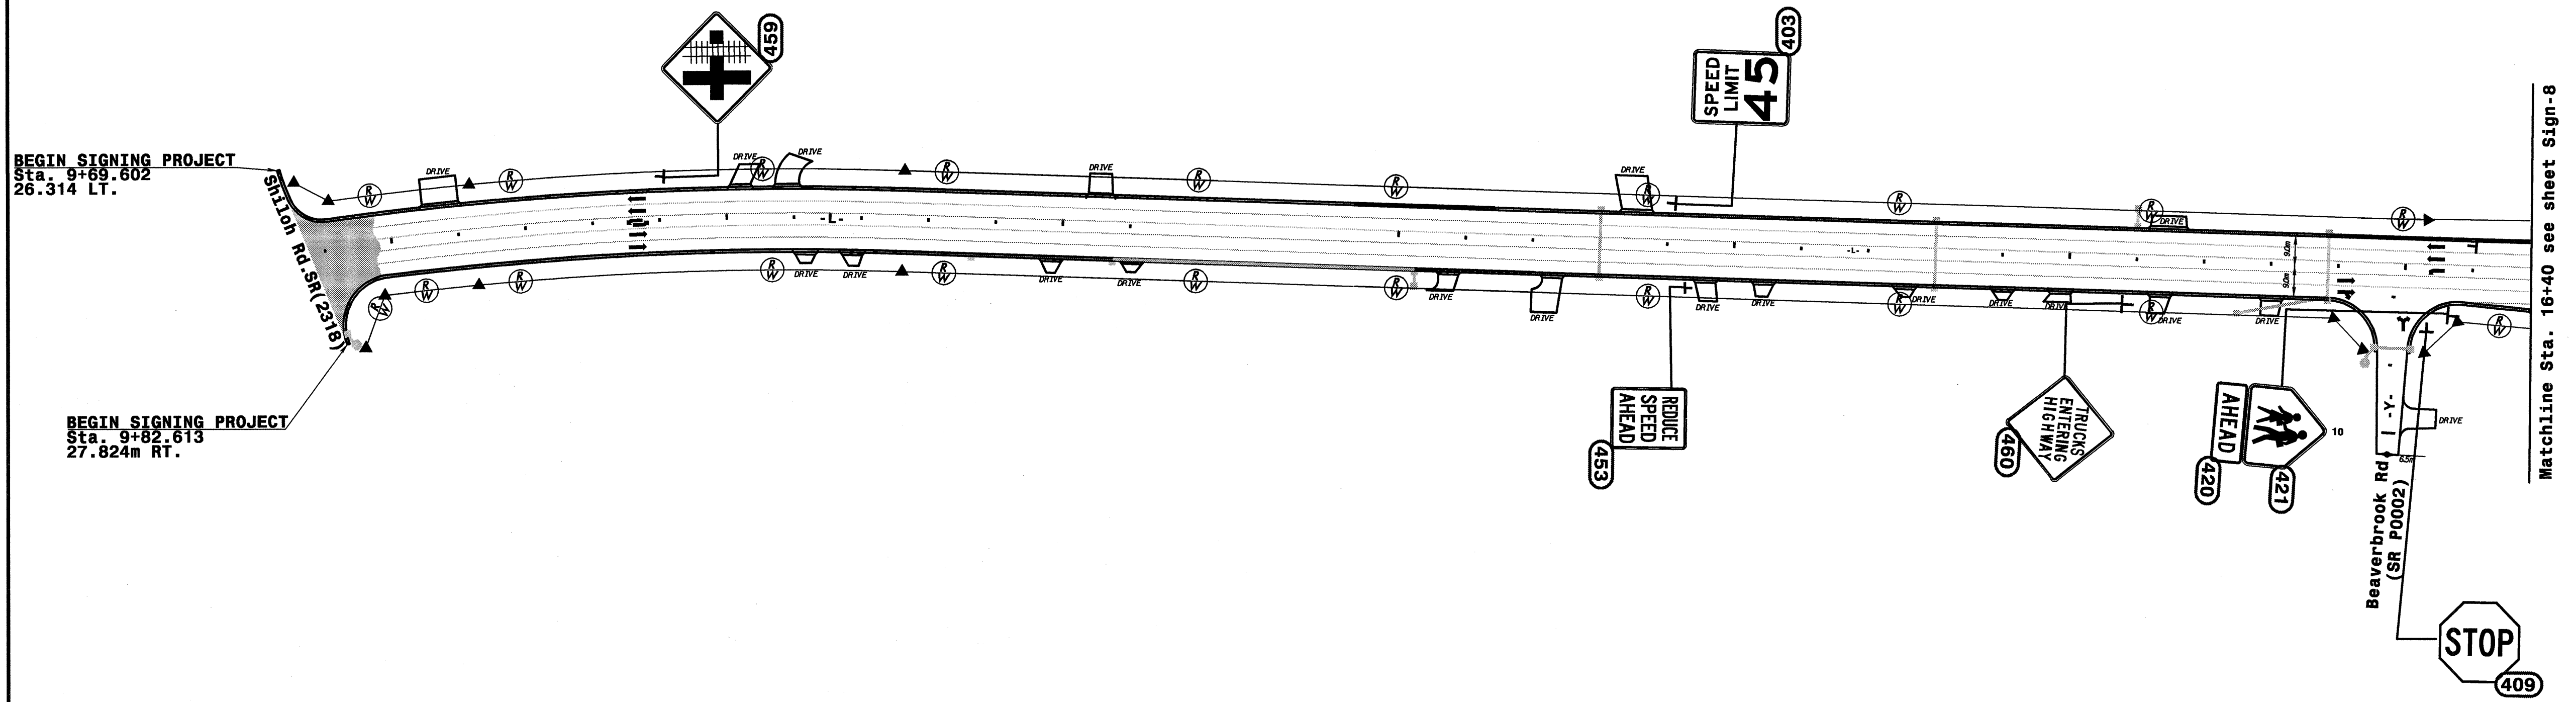

SIGNS FURNISHED BY STATE

APPROVED: _____ DATE: _____

SEAL NOT VALID UNLESS SIGNED AND DATED

PROPOSED SIGNS		Sta. 9 + 69.602 to Matchline Sta. 16 + 40		US-70	
SCALE	NONE	N. C. DEPARTMENT OF TRANSPORTATION	REVISIONS		
DATE	11-02				
SIGNING TECHNICIAN		DIVISION OF HIGHWAYS			
SIGNING PROJ. DESIGN ENG	R. DRAYTON				
SIGNING PROJECT ENG	T. A. GRAVES	TRAFFIC ENGINEERING BRANCH			