




R-2911A

**STATE OF NORTH CAROLINA
DEPARTMENT OF TRANSPORTATION**

**SIGNING PLANS
IREDELL COUNTY**

**LOCATION: U.S. 70 FROM SR 2318 NEAR STATESVILLE
TO THE ROWAN COUNTY LINE**

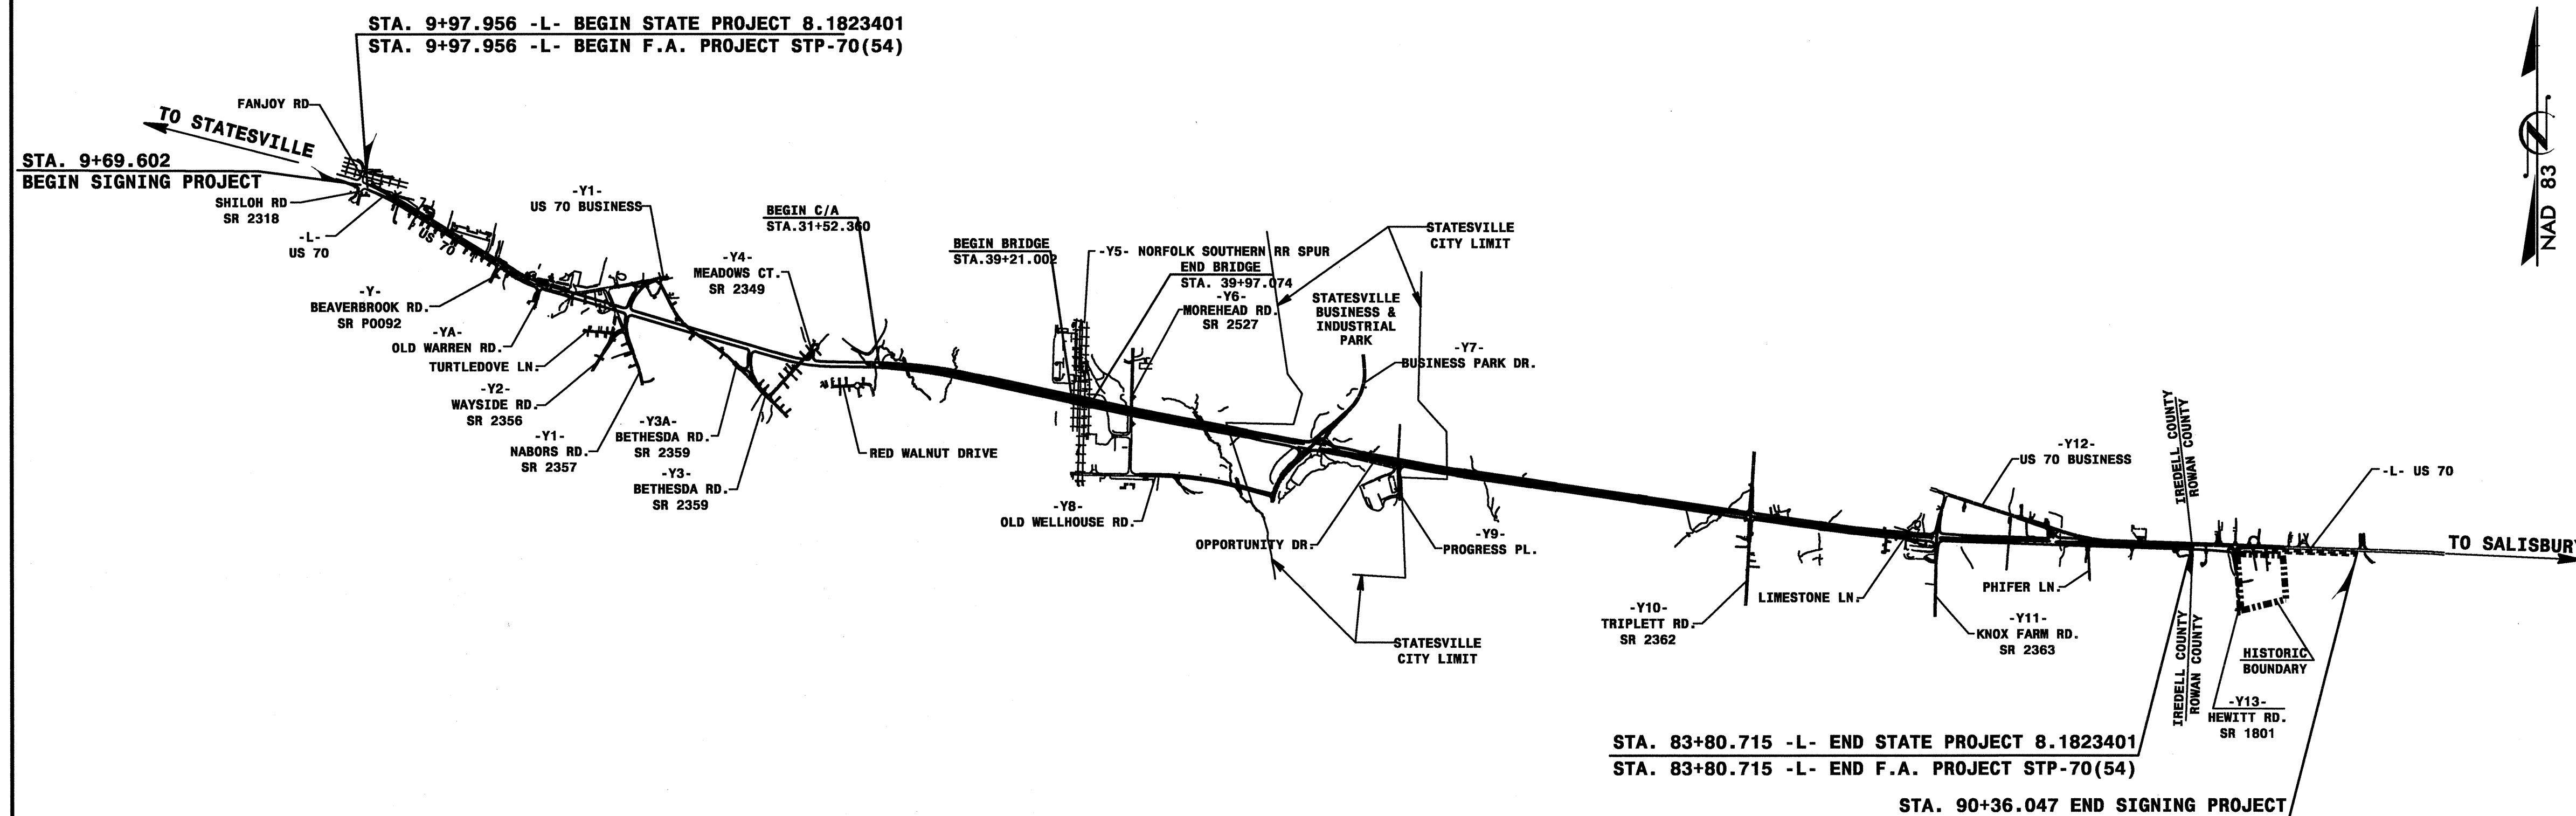

INDEX

SHEET NO.	DESCRIPTION
1	TITLE SHEET
2	SUMMARY OF QUANTITIES AND APPLICABLE ROADWAY STANDARD DRAWINGS
3	NOTES
4 & 5	E SHEETS
6	F SHEET
7-15	SIGN PLAN SHEETS
EX-1-EX-6	EXISTING PLAN SHEETS

C200809

<p>Prepared in the Office of:</p> <p>of North Carolina, Inc.</p> <p><small>85 Corporate Center Drive, Suite 300 Raleigh, NC 27607-5003 Tel 919/854-0800 Fax 919/854-0440</small></p> <p>For The North Carolina Department of Transportation</p> <p>TYSON GRAVES, P.E. SIGNING ENGINEER</p> <p>RICHARD DRAYTON SIGNING PROJECT ENGINEER</p>	<p>SEAL</p> <p><small>SEAL NOT VALID UNLESS SIGNED AND DATED</small></p>
---	--------------------------------------------------------------------------