



NOTE:
 ALL PROPOSED UTILITY WORK
 SHOWN ON THIS SHEET WILL
 BE DONE BY OTHERS

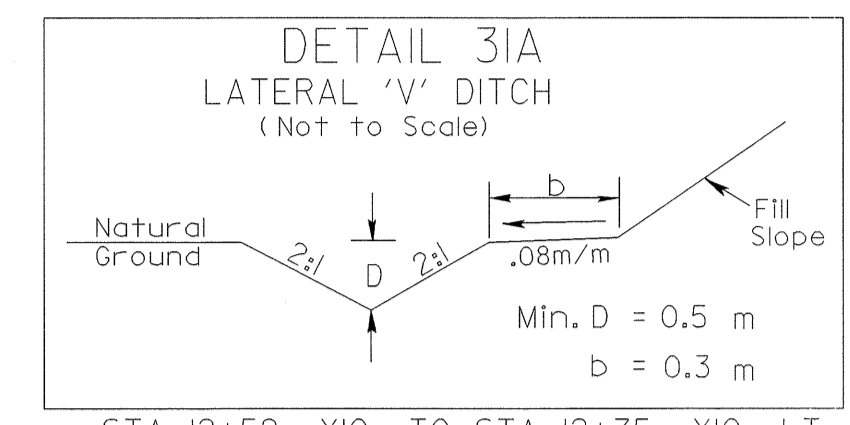


STA. 12+59 -Y10- TO STA. 12+75 -Y10- LT



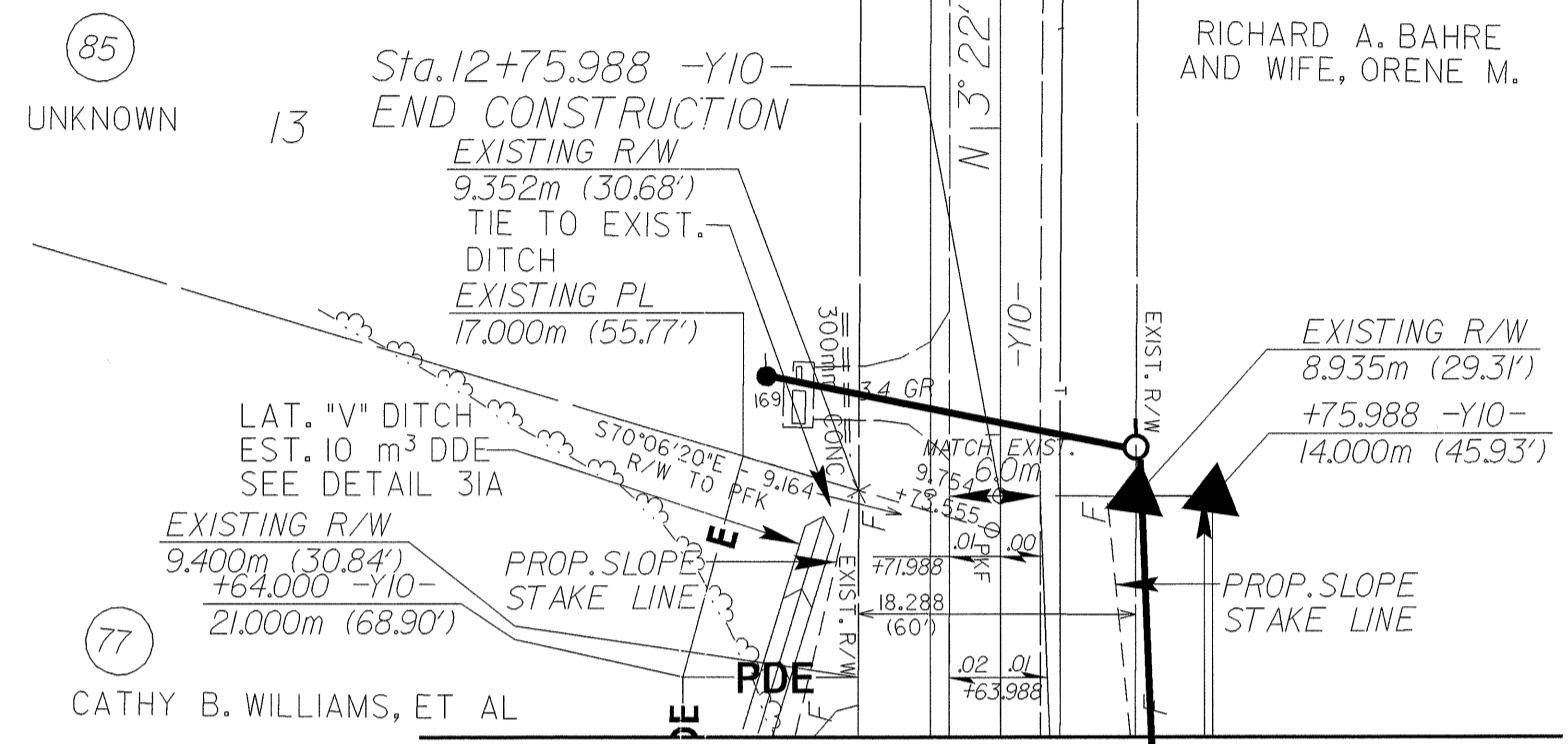


MATCH LINE STA. 12+60 -Y10- SEE SHEET 20

MATCH LINE STA. 10+80 -Y10- SEE SHEET 20

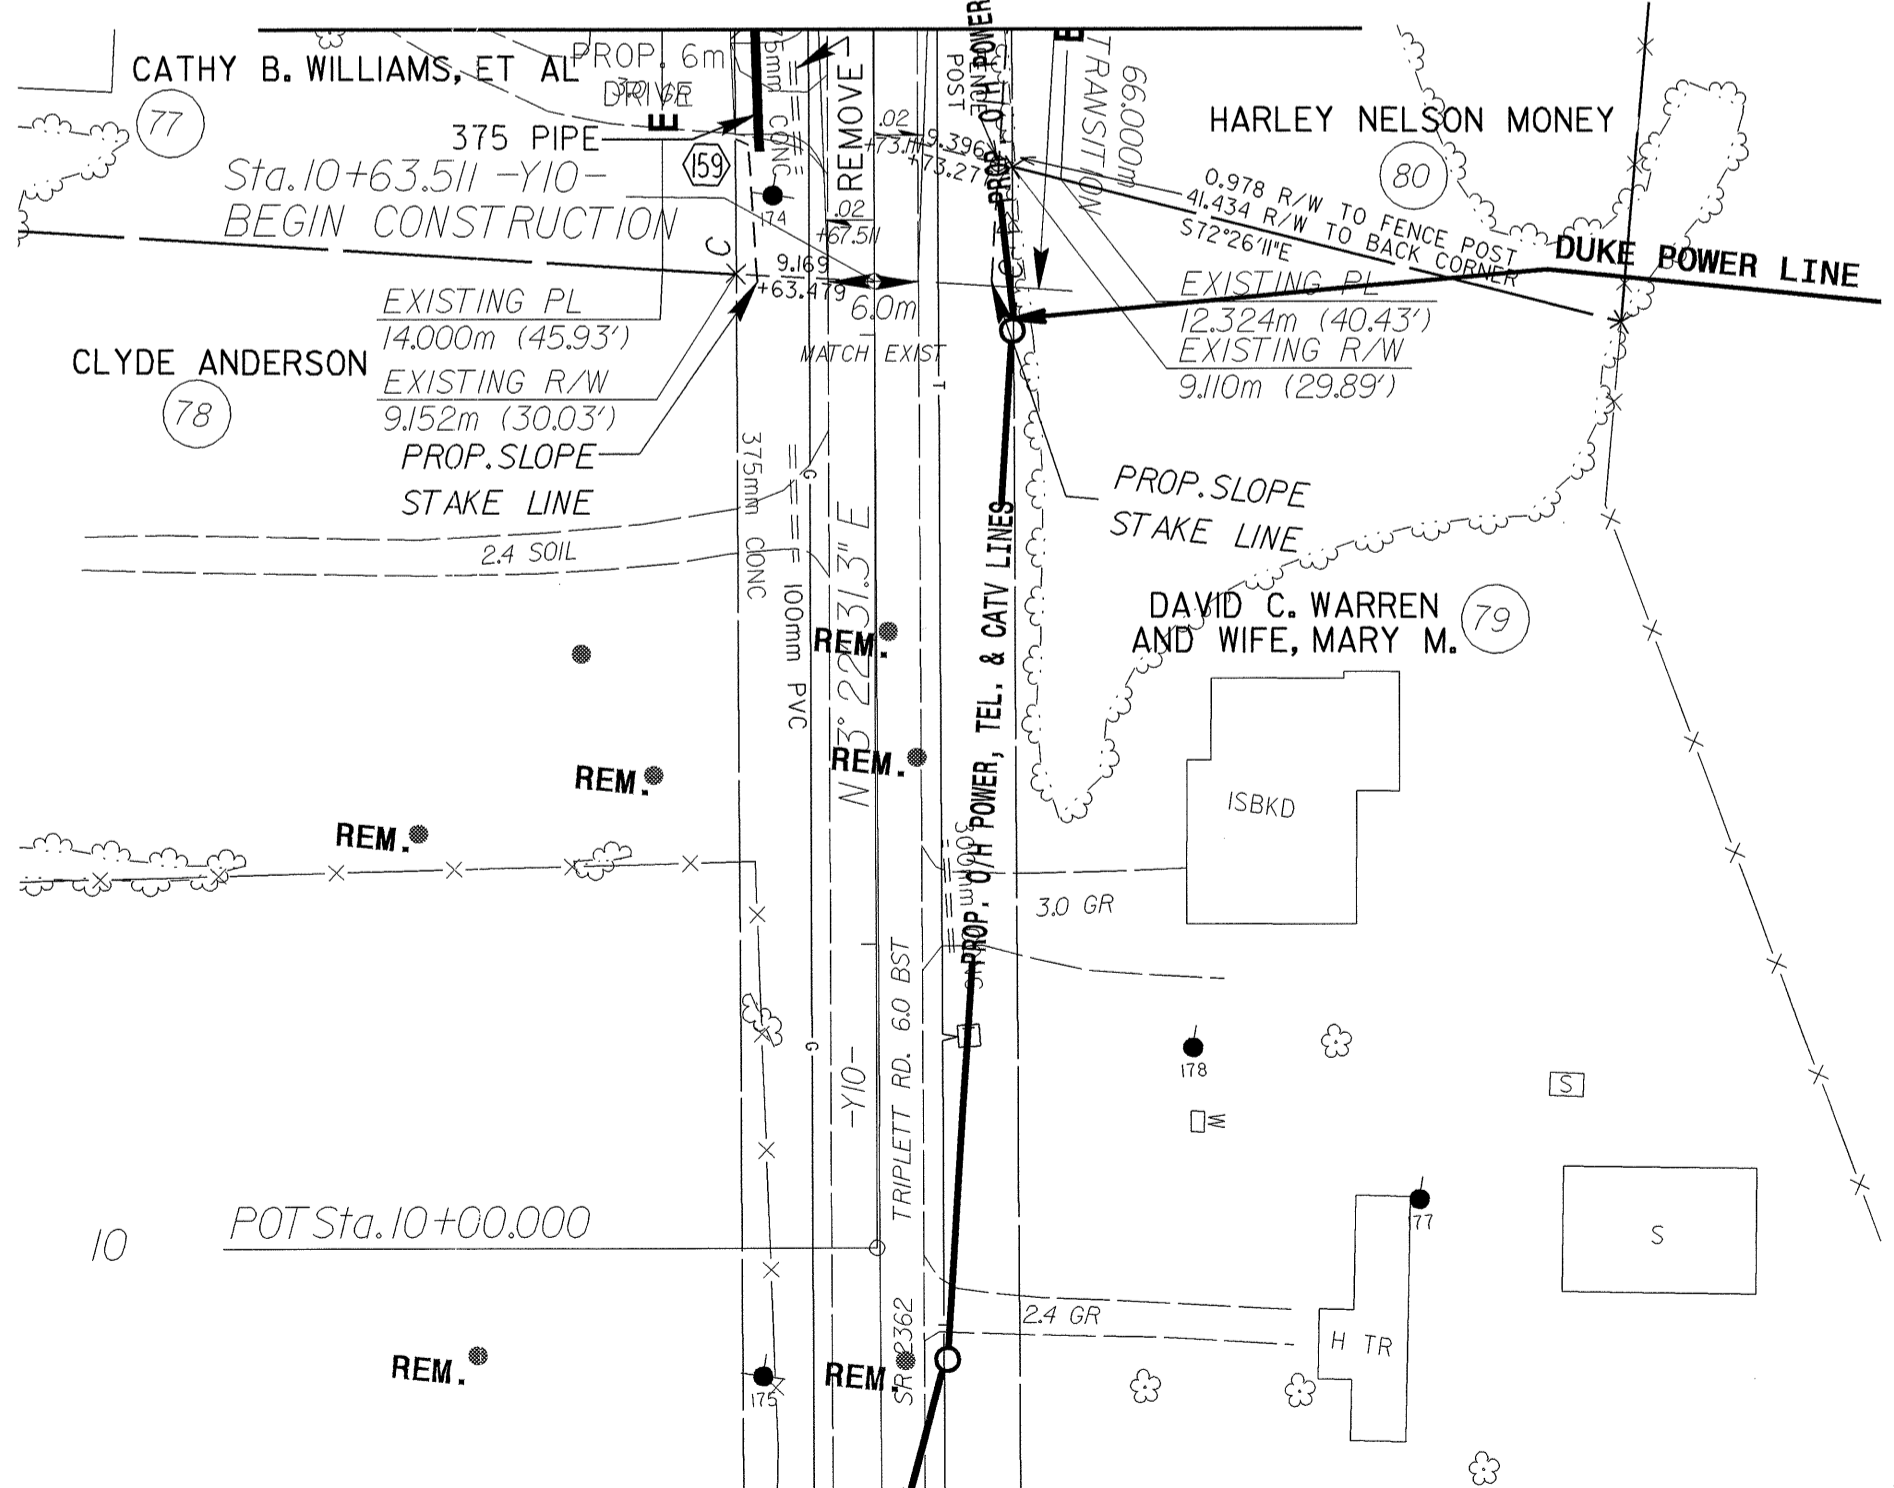

NOTE:
 ALL PROP. DRIVEWAY RADII
 3.0m UNLESS SHOWN OTHERWISE.
 SEE SHEET 51 FOR -Y10- PROFILE

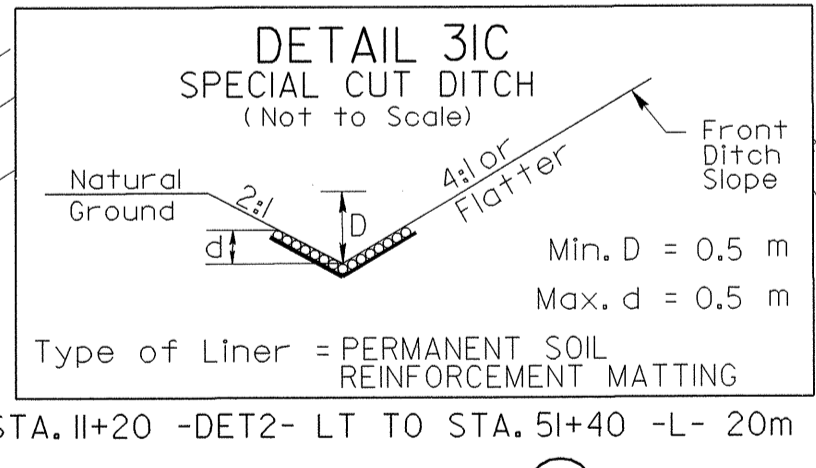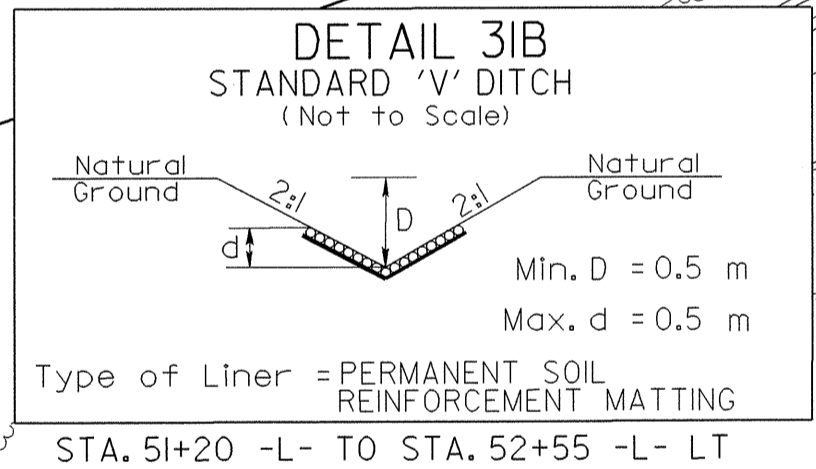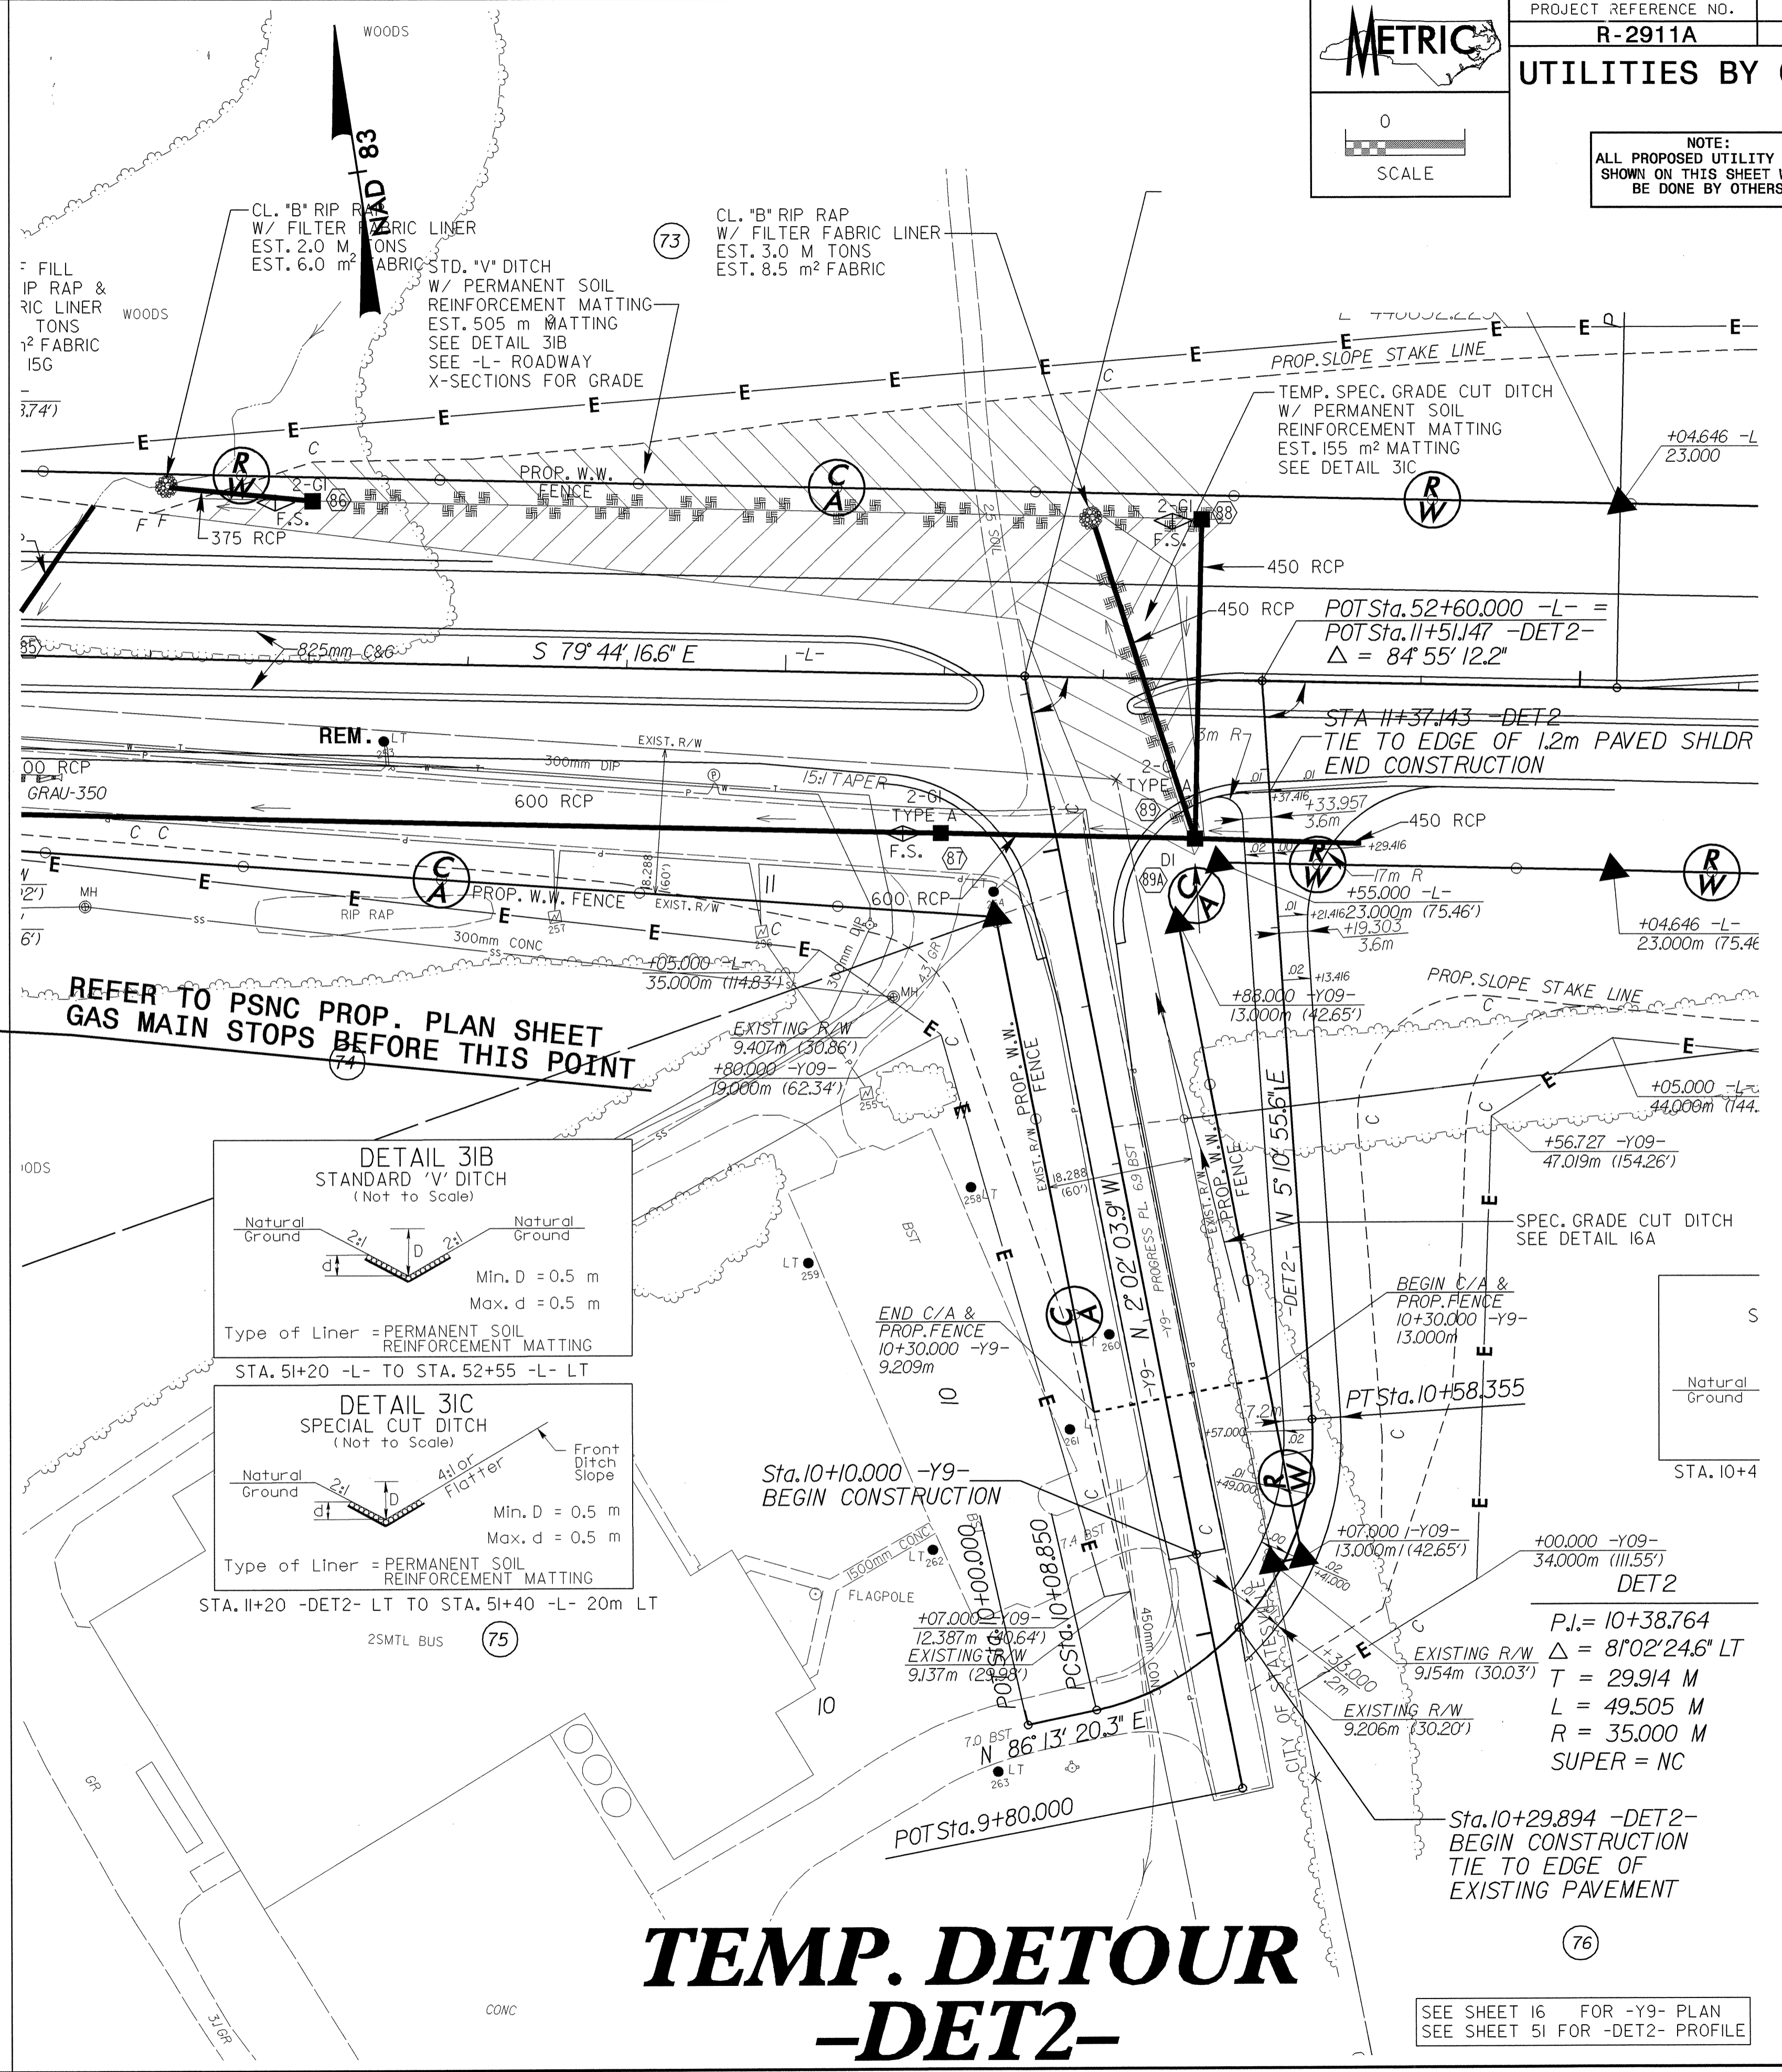

**TEMP. DETOUR
 -DET2-**

$P.I. = 10+38.764$
 $\Delta = 8^{\circ}02'24.6''$ LT
 $T = 29.914$ M
 $L = 49.505$ M
 $R = 35.000$ M
 $SUPER = NC$

SEE SHEET 16 FOR -Y9- PLAN
 SEE SHEET 51 FOR -DET2- PROFILE

042597
 22-JAN-2004 14:46
 J:\Projects\2911A\Drawings\2911A31_U020.DGN
 J:\Projects\2911A\Drawings\2911A31_U020.DGN