



UTILITIES BY OTHERS

NOTE:
ALL PROPOSED UTILITY WORK
SHOWN ON THIS SHEET WILL
BE DONE BY OTHERS

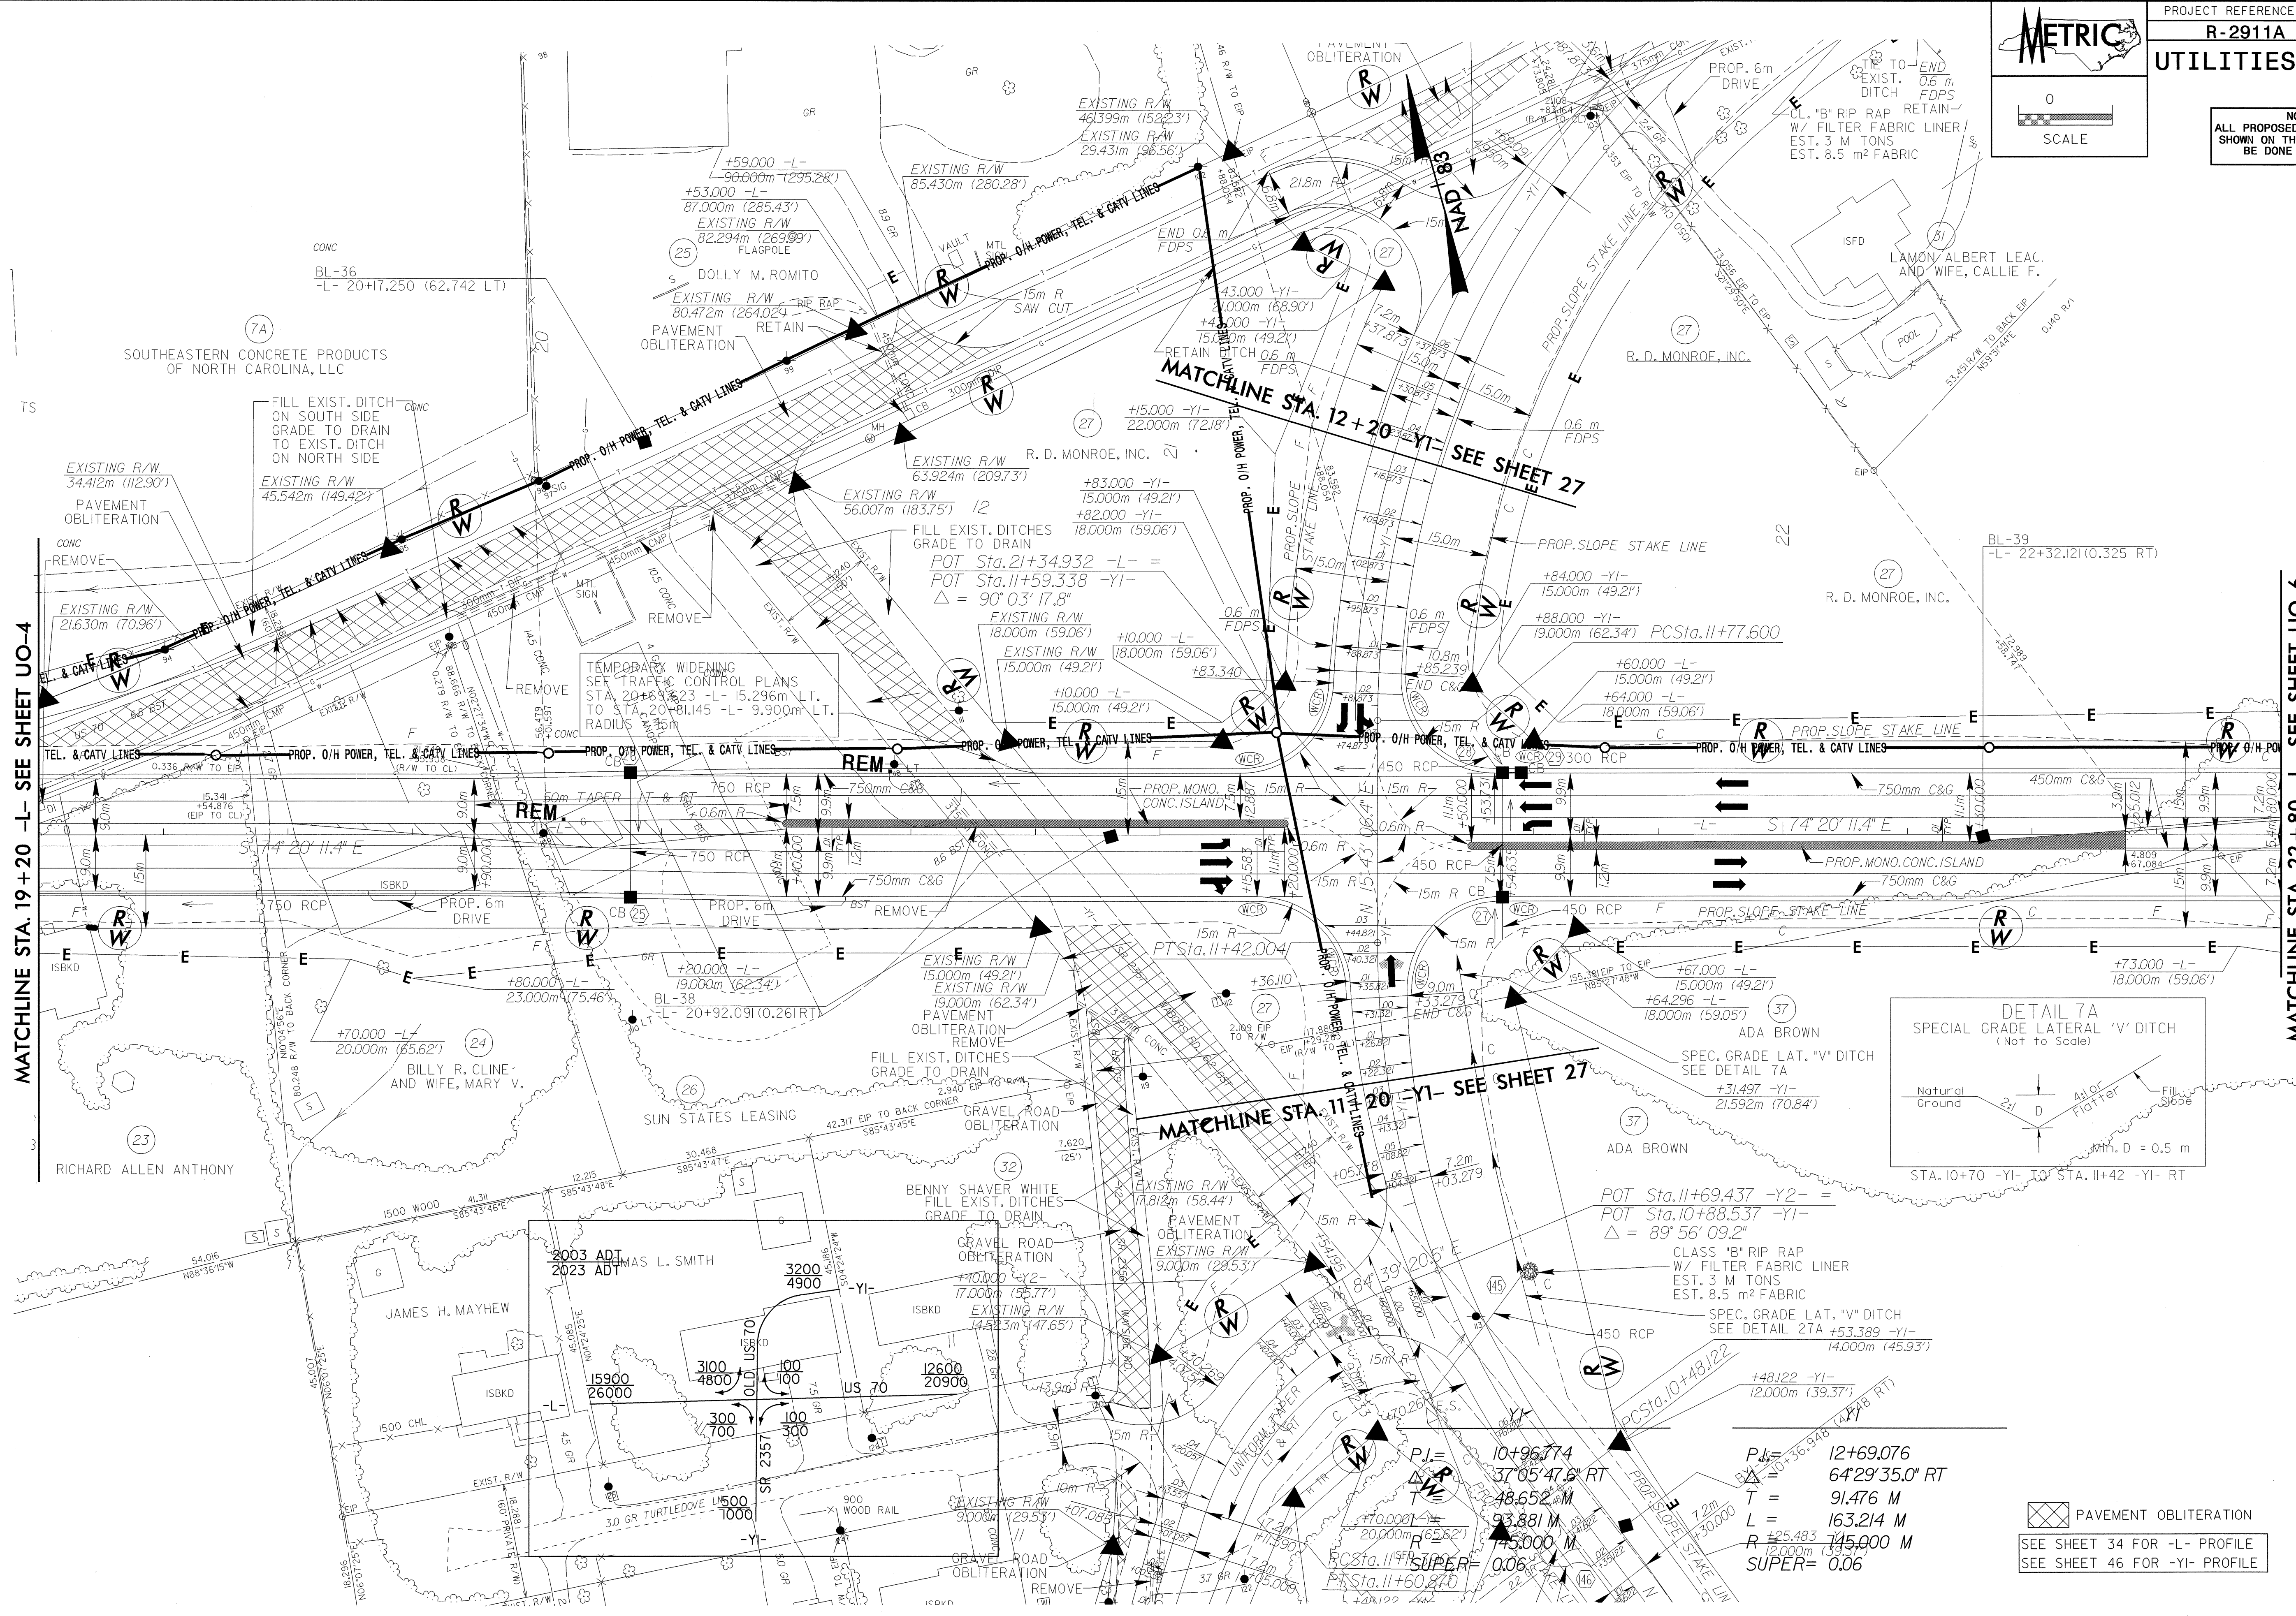

MATCHLINE STA. 19 + 20 -L- SEE SHEET UO-4

MATCHLINE STA. 22 + 80 -L- SEE SHEET UO-6

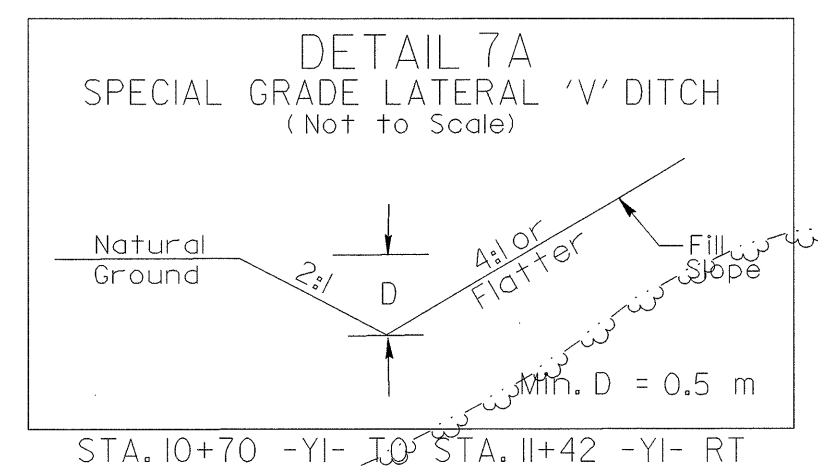

P.I. = 12+69.076
 Δ = 64°29'35.0" RT
 T = 91.476 M
 L = 163.214 M
 R = 745.000 M
 SUPER = 0.06

P.I. = 10+96.774
 Δ = 37°05'47.6" RT
 T = 48.652 M
 L = 93.881 M
 R = 745.000 M
 SUPER = 0.06

P.I. = 11+60.870
 Δ = 42°12'22.4" RT
 T = 37.000 M
 L = 74.000 M
 R = 745.000 M
 SUPER = 0.06

SEE SHEET 34 FOR -L- PROFILE
 SEE SHEET 46 FOR -Y1- PROFILE