


### UTILITIES BY OTHERS

NOTE:  
ALL PROPOSED UTILITY WORK  
SHOWN ON THIS SHEET WILL  
BE DONE BY OTHERS

MATCHLINE STA. 12 + 20 -L- SEE SHEET UO-2

MATCHLINE STA. 15 + 80 -L- SEE SHEET UO-4

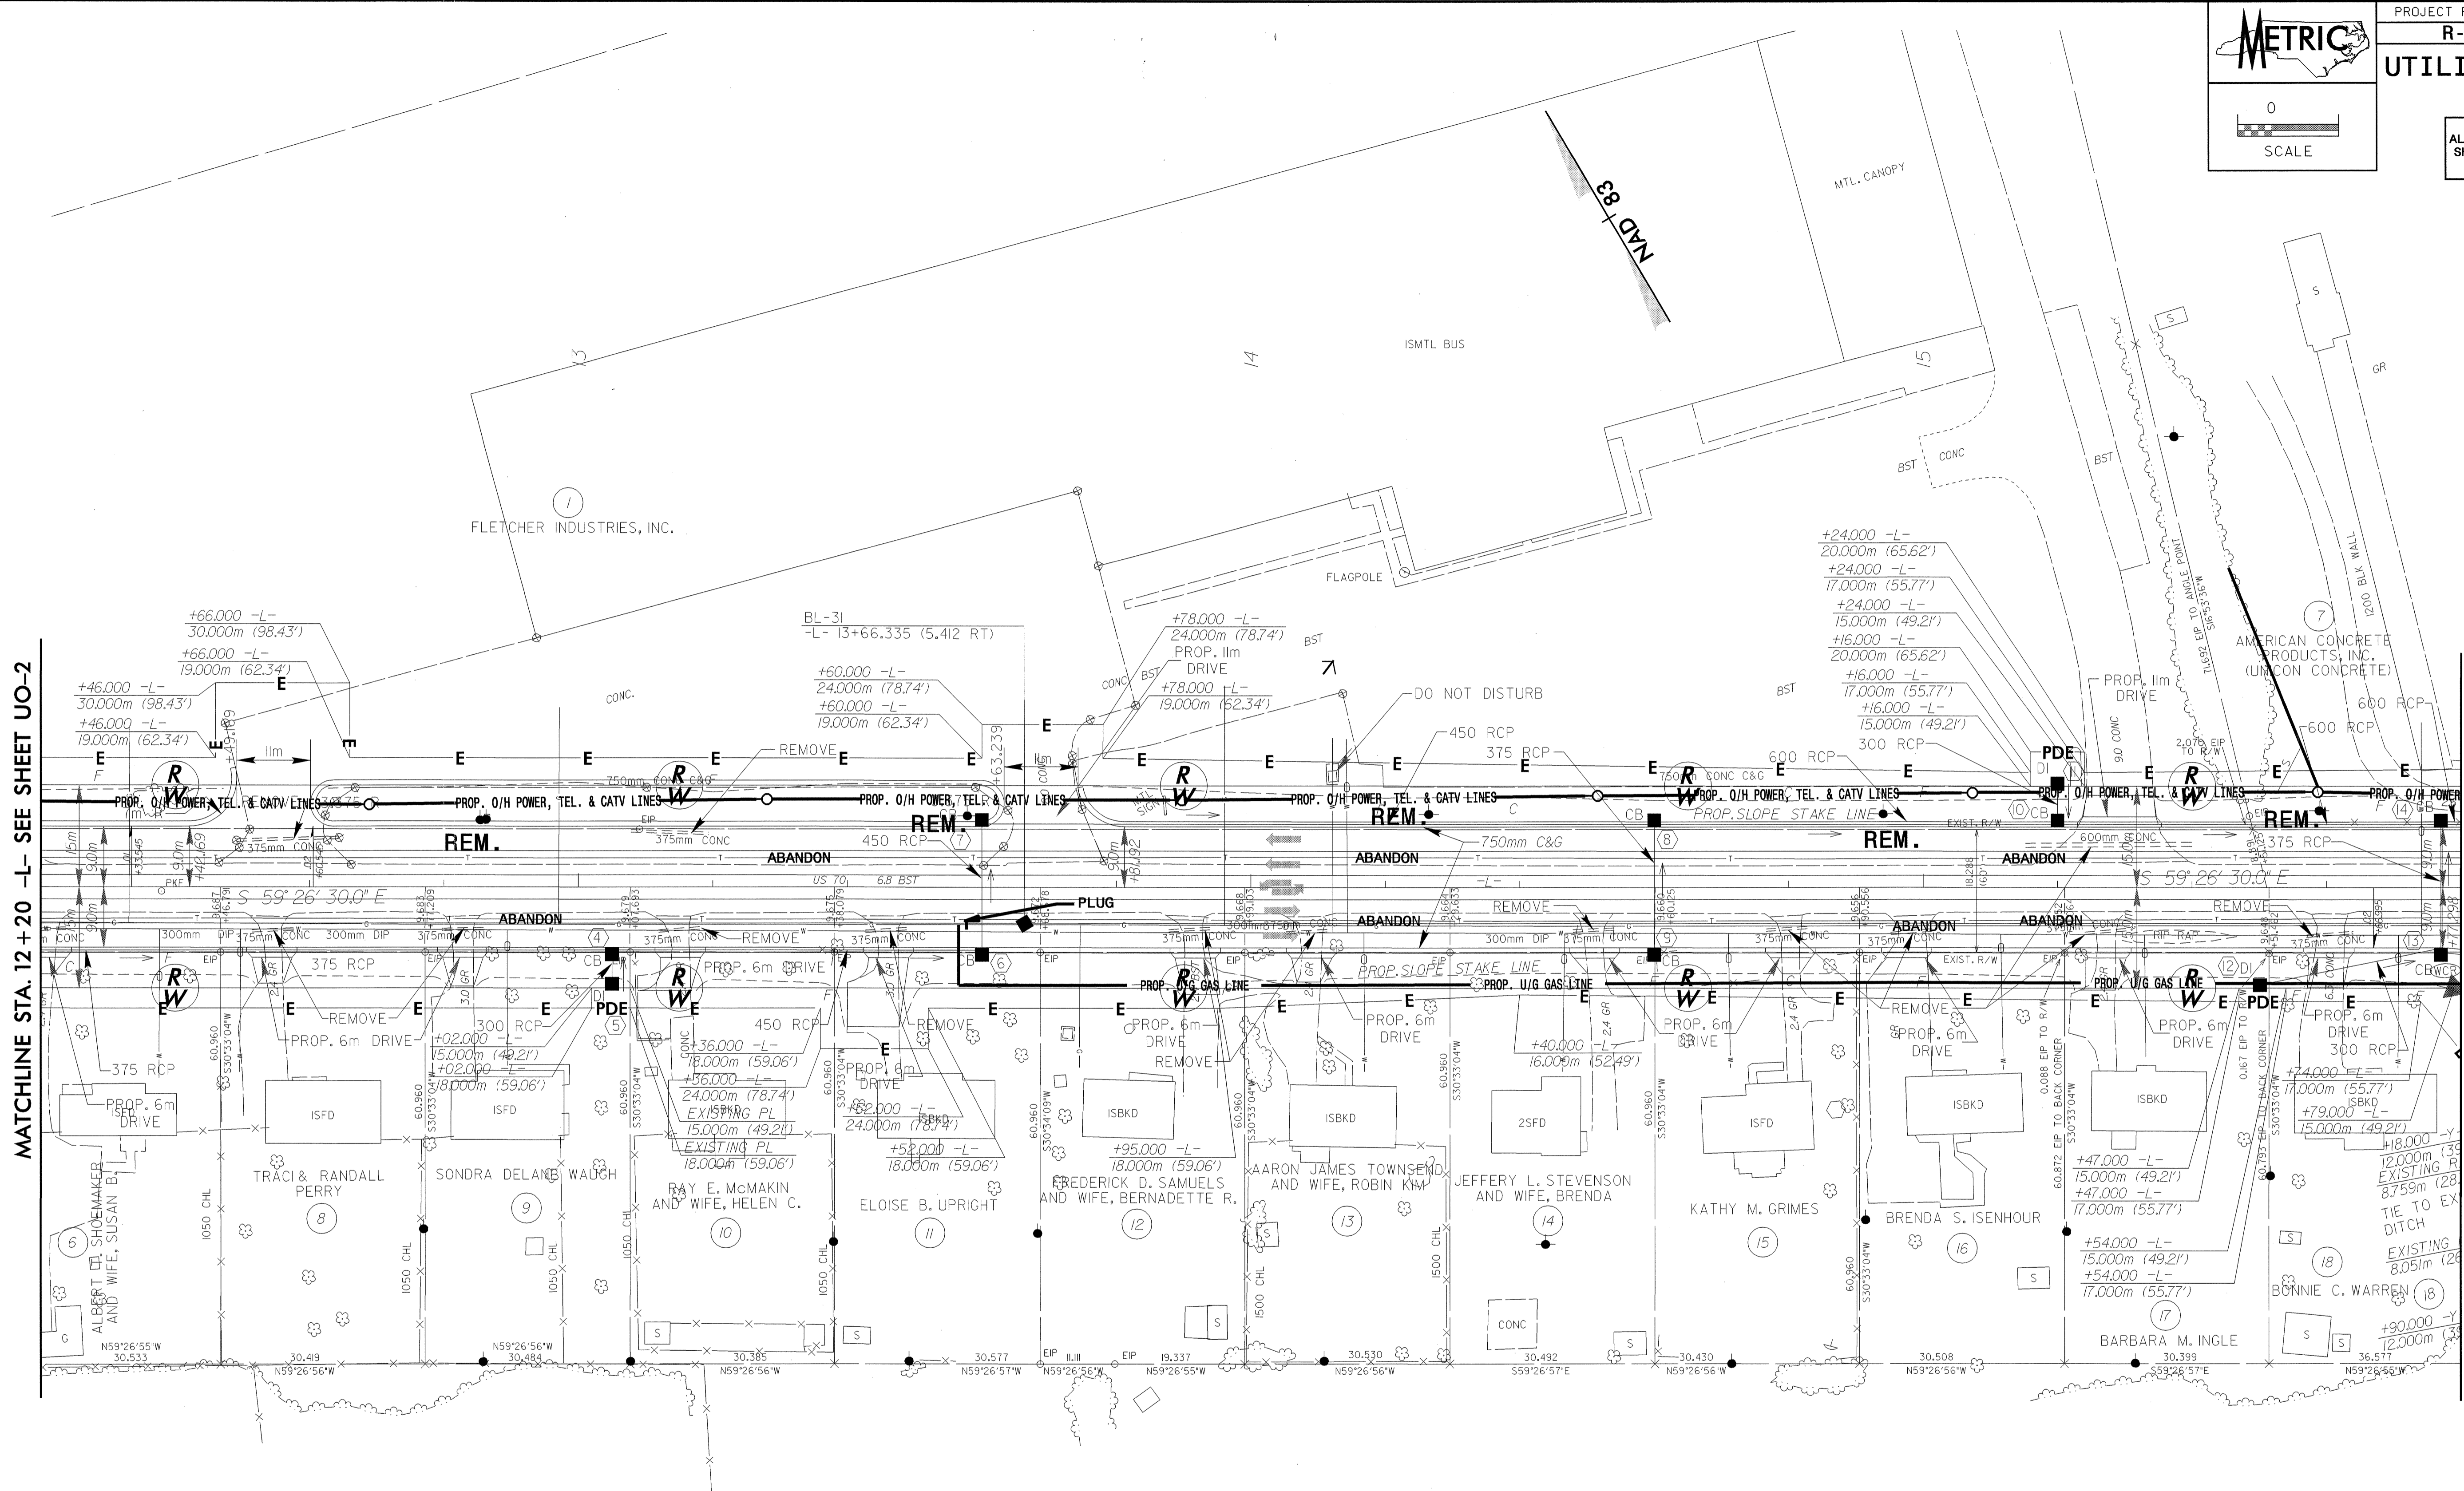

SEE SHEET 33 FOR -L- PROFILE

CLA  
W/I  
EST.  
EST.