


PROJECT REFERENCE NO.	R-2911A	SHEET NO.	UC-5
DESIGNED BY:	JH		
DRAWN BY:	JH		
CHECKED BY:	CDB		
APPROVED BY:	CDB		
REVISED BY:			
NORTH CAROLINA DEPARTMENT OF TRANSPORTATION		UTILITY CONSTRUCTION PLANS ONLY	
DESIGN SERVICES UNIT PHONE: (919) 250-4128 FAX: (919) 250-4119		01/23/04	

UTILITY CONSTRUCTION

MATCHLINE STA. 19+20 - L - SEE SHEET UC-4

MATCHLINE STA. 22+80 - L -

RELOCATE 1- 50MM EXISTING WATER METER 15M OF 50MM COPER WATER PIPE TYPE K CONNECT USING NECESSARY FITTING

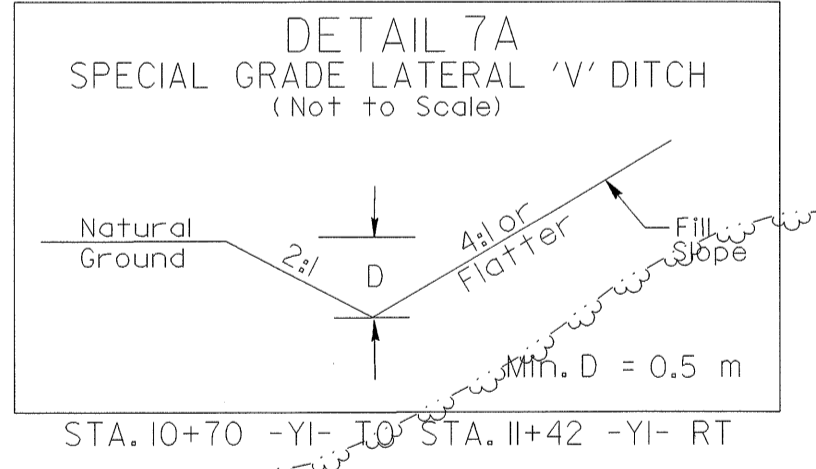


CLASS "B" RIP RAP W/ FILTER FABRIC LINER EST. 3 M TONS EST. 8.5 m² FABRIC

SPEC. GRADE LAT. 'V' DITCH SEE DETAIL 7A

SEE SHEET 34 FOR -L- PROFILE
SEE SHEET 46 FOR -YI- PROFILE

$P/L = 12+69.076$
 $B/L = 64'29.35.0" RT$
 $T = 91.476 M$
 $R = 163.214 M$
 $L = 145.000 M$
 $SUPER = 0.06$

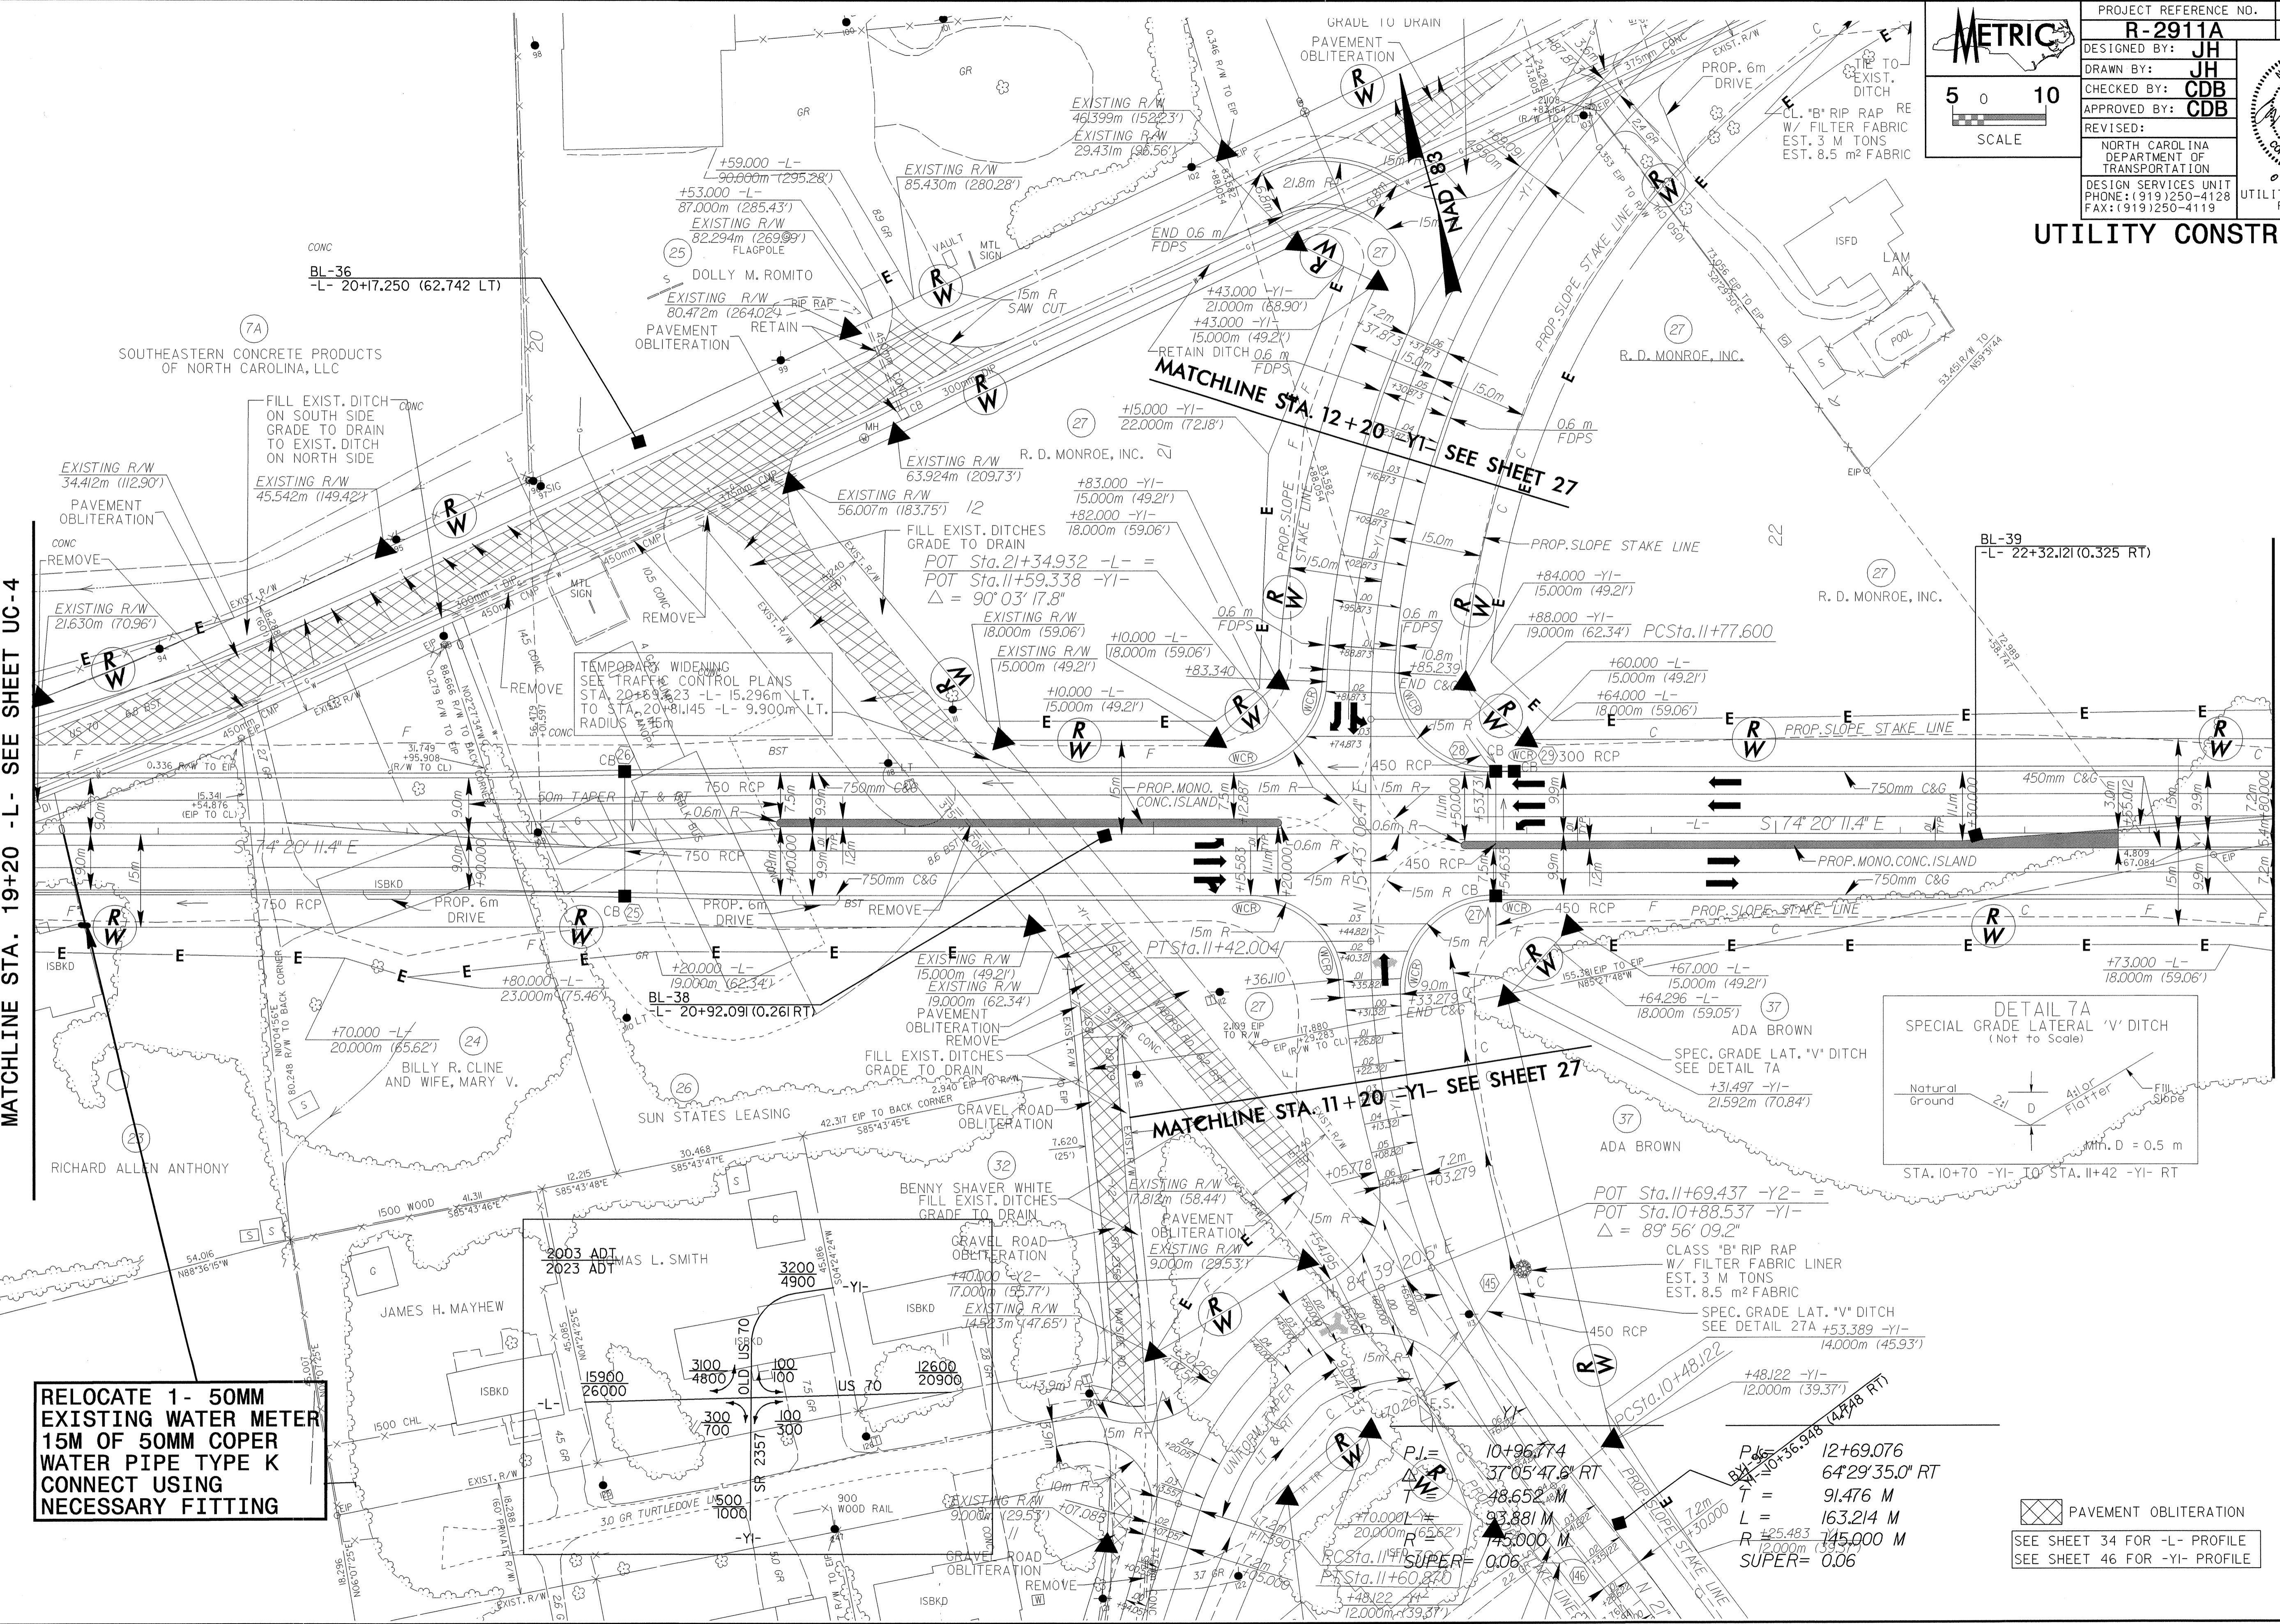

042587
PLAN 27 JAN 2004 13:36
Project: R-2911 UC-5.DGN
Drawn by: jh
Checked by: cdb
Approved by: cdb