


PROJECT: 8.1823401TIP: R-2911A

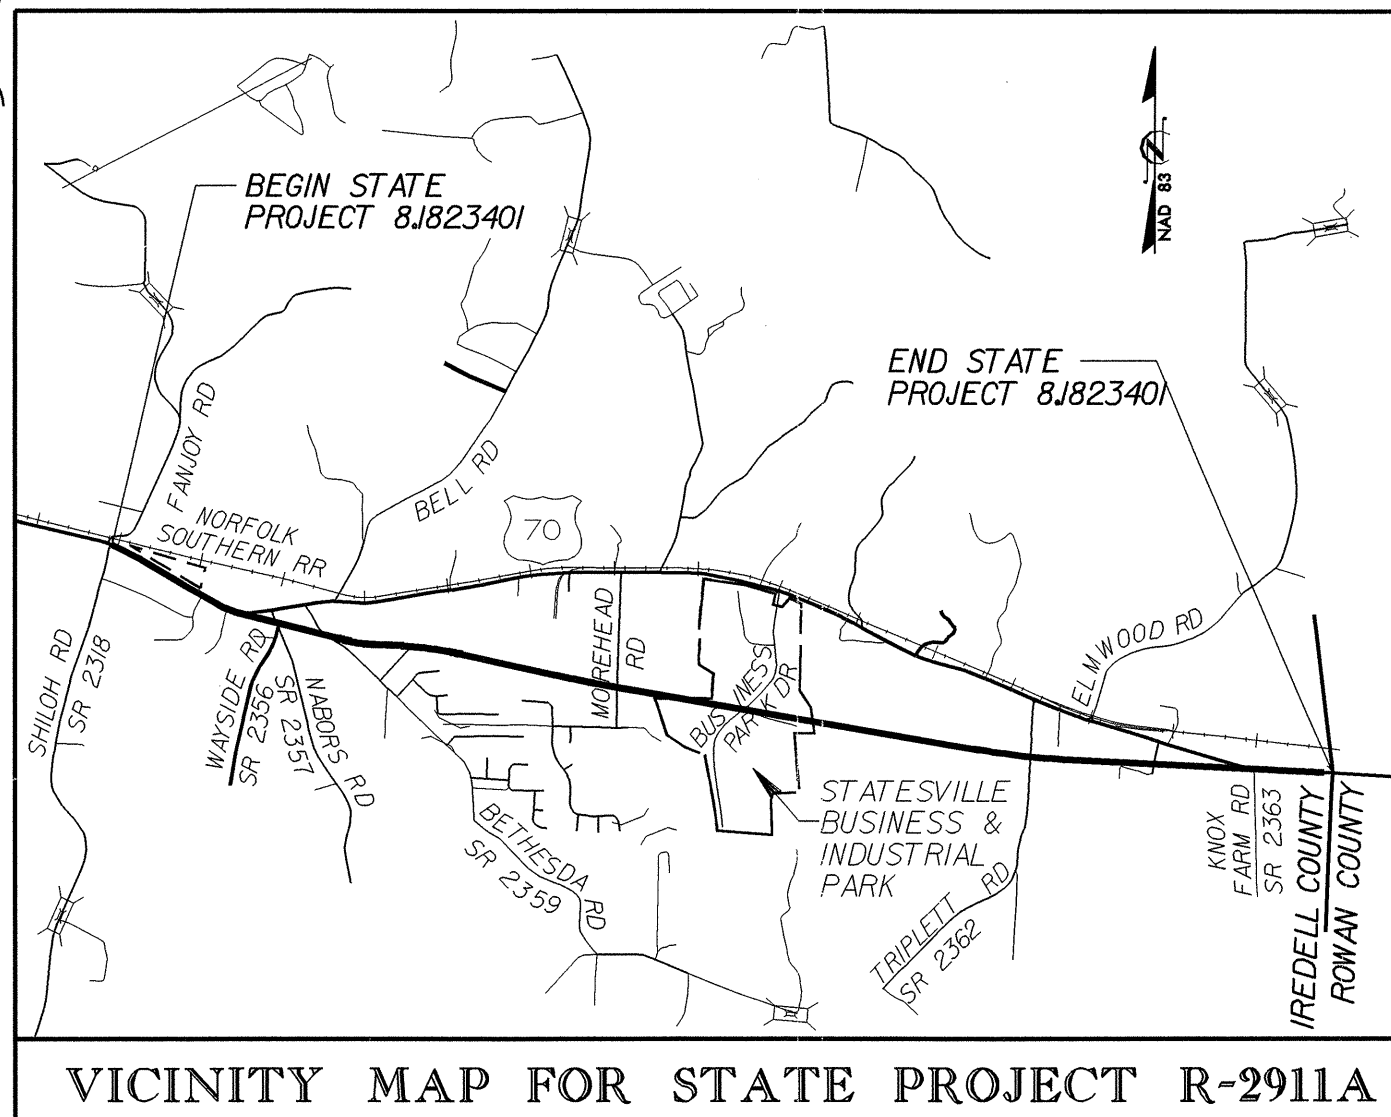

STATE OF NORTH CAROLINA  
DIVISION OF HIGHWAYS

**UTILITY CONSTRUCTION PLANS**  
**IREDELL COUNTY**


**METRIC**  
ALL DIMENSIONS IN THESE PLANS ARE IN METERS AND/OR MILLIMETERS UNLESS OTHERWISE SHOWN

T.I.P. NO.	SHEET NO.
R-2911A	UC-1

**LOCATION: U.S. 70 FROM SR 2318 NEAR STATESVILLE TO THE ROWAN COUNTY LINE**

**TYPE OF WORK: GRADING, DRAINAGE, PAVING, CULVERTS, STRUCTURES, SIGNING, AND SIGNALS**

COORDINATE EQUALITY:  
STATE PROJECT U-2421  
PC STA.39+82.288 LB.=  
N 224,475,2854 E 444,392,5929  
STATE PROJECT R-2911A  
PC STA.8+70.244 LA.  
N 224,475,7874 E 444,390,5365

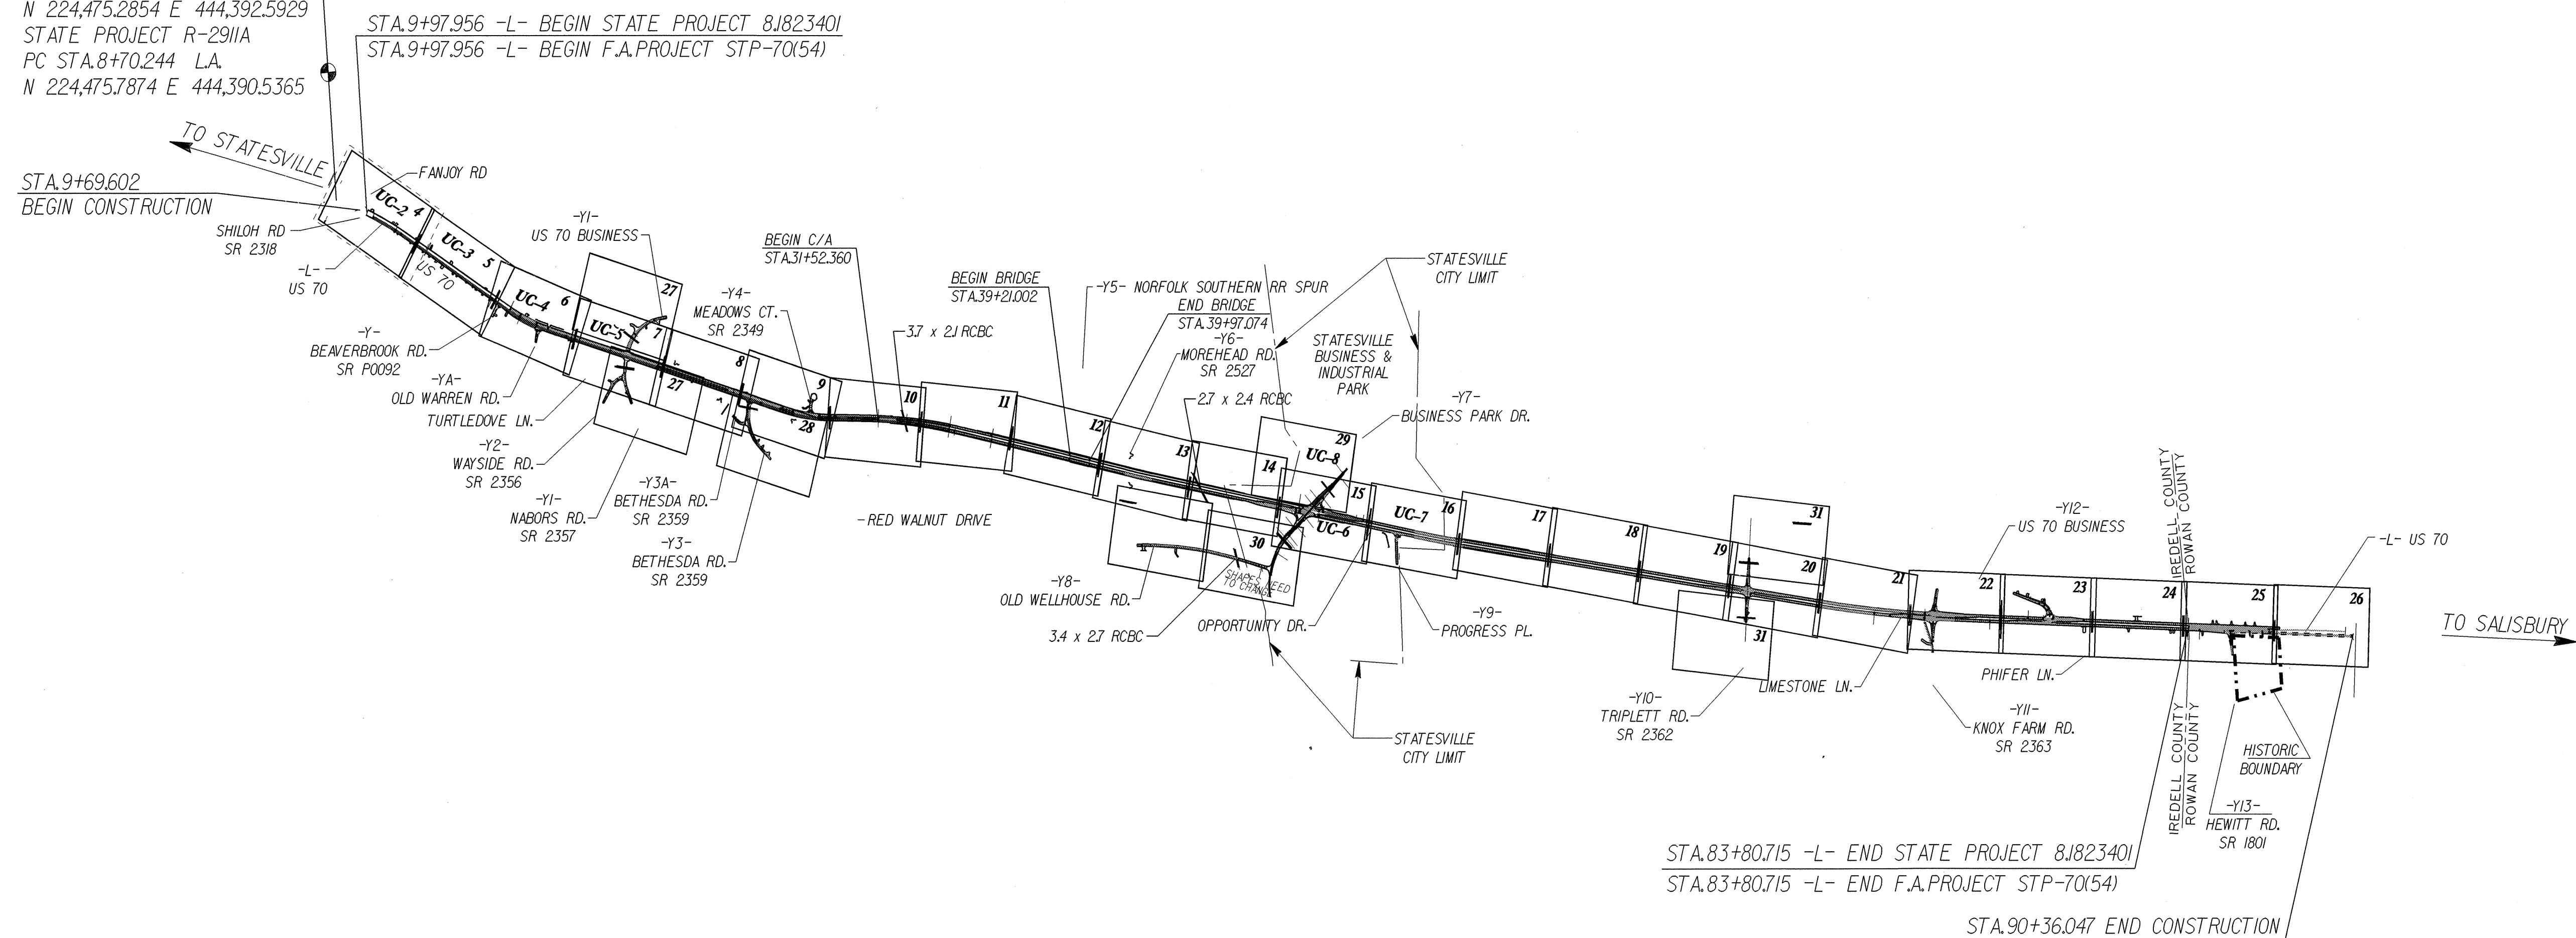

NAD 83  
NC GRID

INDEX OF SHEETS	
SHEET NO.	DESCRIPTION
UC-1	TITLE SHEET
UC-2 THRU UC-8	UTILITY CONSTRUCTION PLAN SHEETS
UC-9	DETAIL SHEET

**WATER AND SEWER OWNERS ON PROJECT**

(1) CITY OF STATESVILLE (WATER AND SEWER)  
(2) FLETCHER INDUTRY (FORCE MAIN SEWER)

SEAL

PREPARED IN THE OFFICE OF:  
**DIVISION OF HIGHWAYS  
DESIGN SERVICES  
UTILITY SECTION**

1591 MAIL SERVICES CENTER  
RALEIGH NC 27699-1591  
PHONE (919) 250-4128  
FAX (919) 250-4119

**Roger Worthington, P.E.** UTILITIES SECTION ENGINEER  
**Corey Bousquet, P.E.** UTILITIES SQUAD LEADER PROJECT ENGINEER  
**Jamshid Hafshejani** UTILITIES PROJECT DESIGNER