

39+00

40+00



TANK

SEPTIC FIELD

EBI-A LT

EBI-B LT

EBI-A RT

EBI-B RT

TANK

BI-A LT

BI-B LT

BI-A RT

BI-B RT

B2-A LT

B2-B LT

B2-A RT

B2-B RT

EB2-A LT

EB2-B LT

EB2-A RT

EB2-B RT

MTL CANOPY

80° 11' 39.7"

80° 17' 20.3"

80° 10' 32.8"

-L-


-Y5A-

-Y5-

-Y5B-

SOUTHERN RAILROAD

SOUTHERN RAILROAD

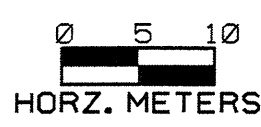

ENGINEERING CONSULTANTS, INC.

**BORING IDENTIFICATION DIAGRAM**

Dual Bridges on -L- (US 70) Over  
-Y5A-, -Y5-, and -Y5B- (NSRR)

Iredell County, North Carolina

Project No. 8.1631801	TIP No. R-2911A
Federal No. STPNHF-NHF-124-1(1)	Vert. Scale N/A
Date 1/17/03	Horiz. Scale 1:500
Drawn by DRK	Drawing No. 2