



CULVERT SECTION NORMAL TO ROADWAY

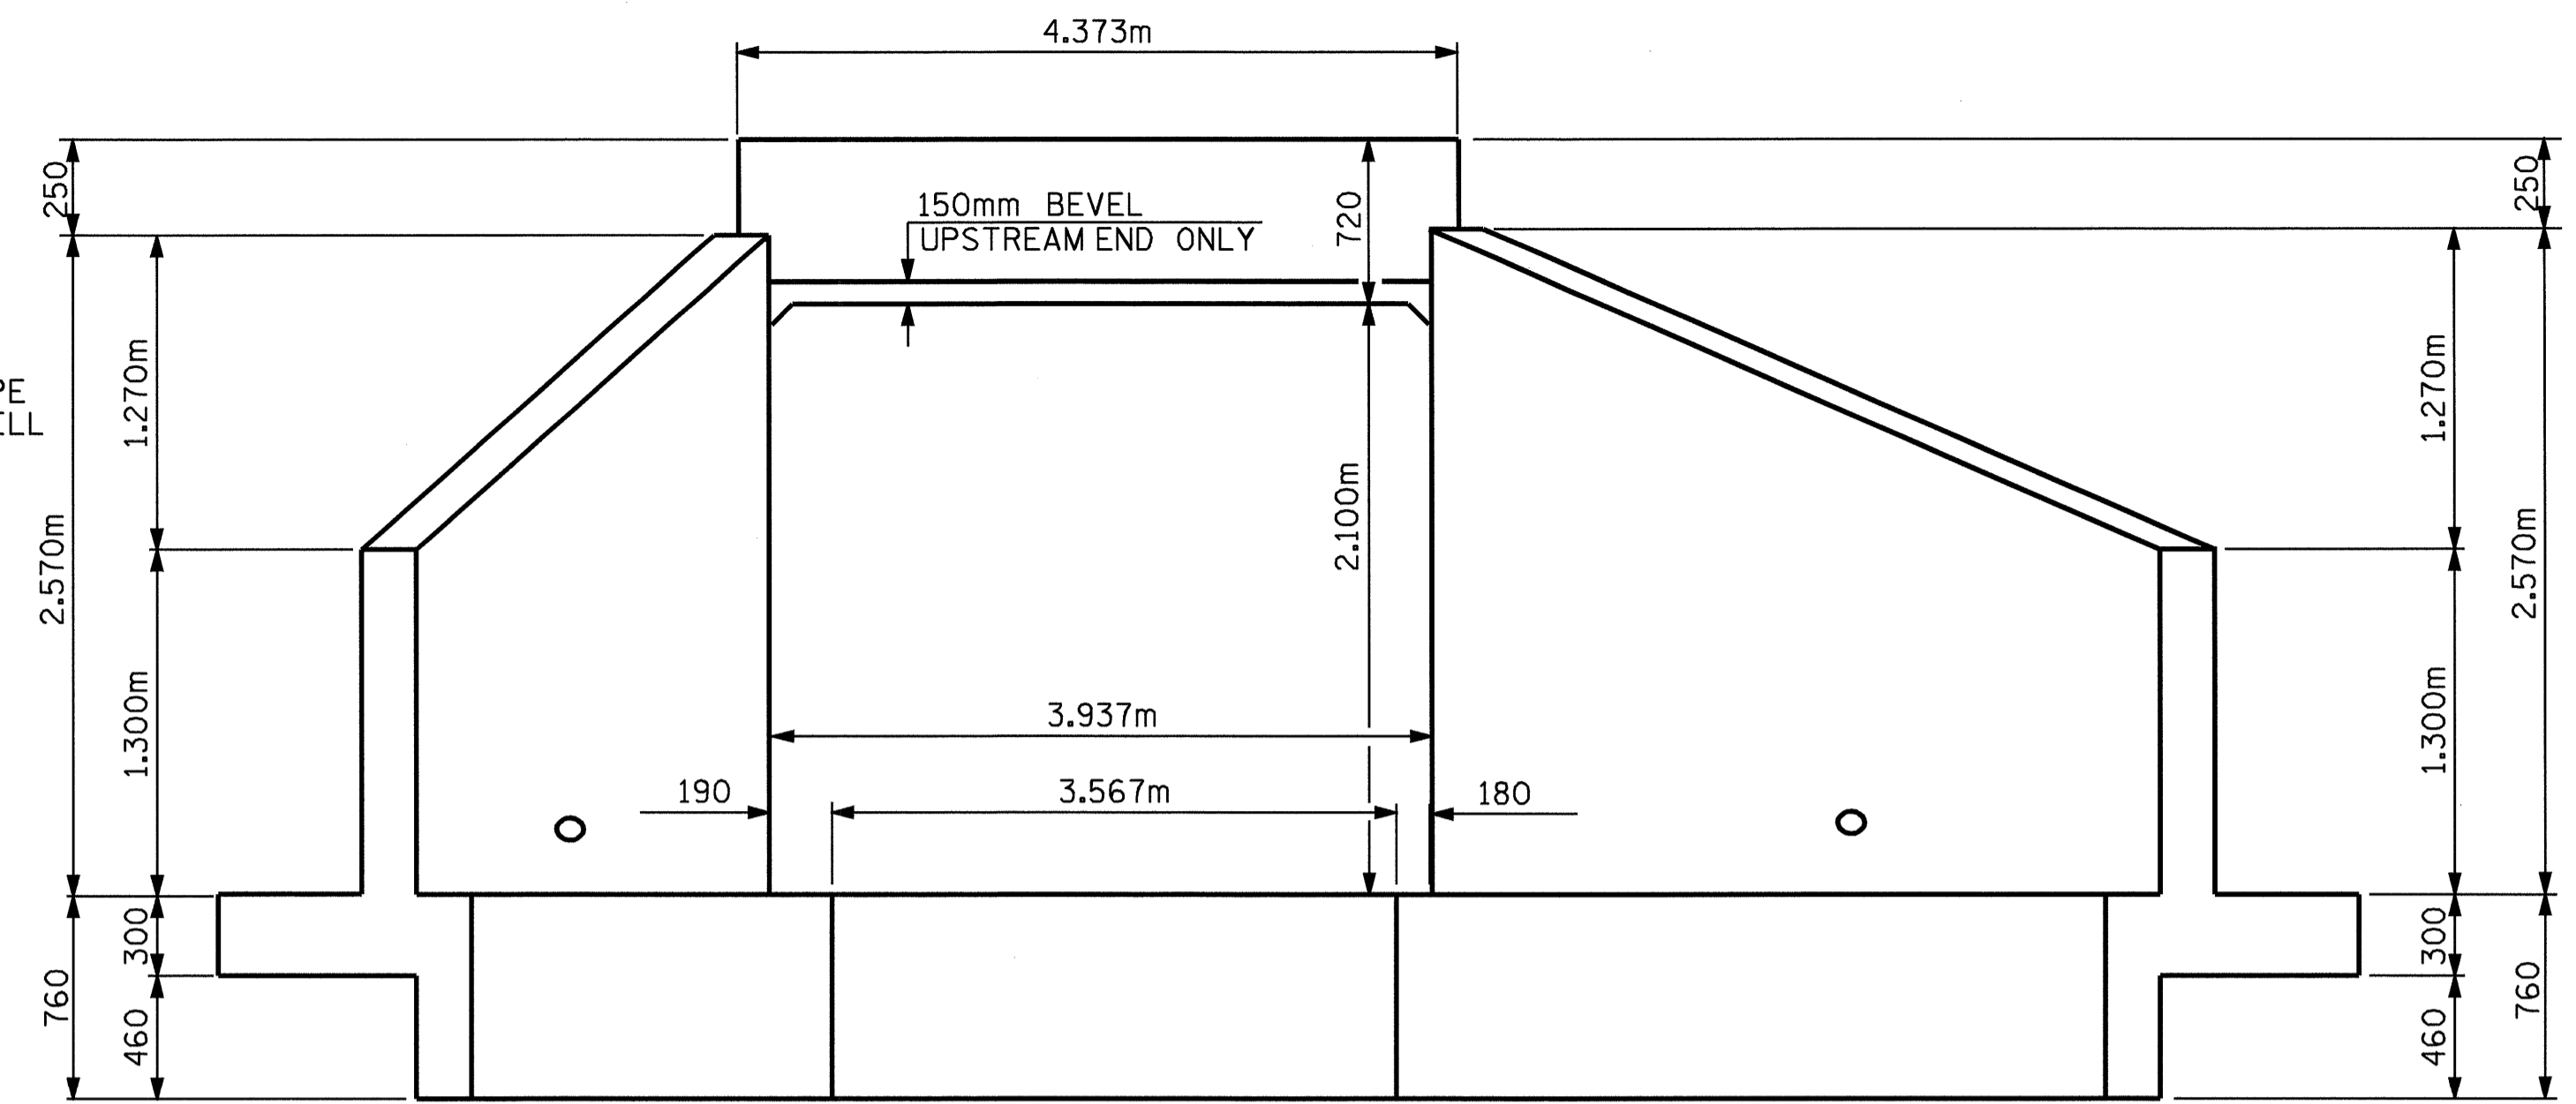


END ELEVATION - NORMAL TO SKEW

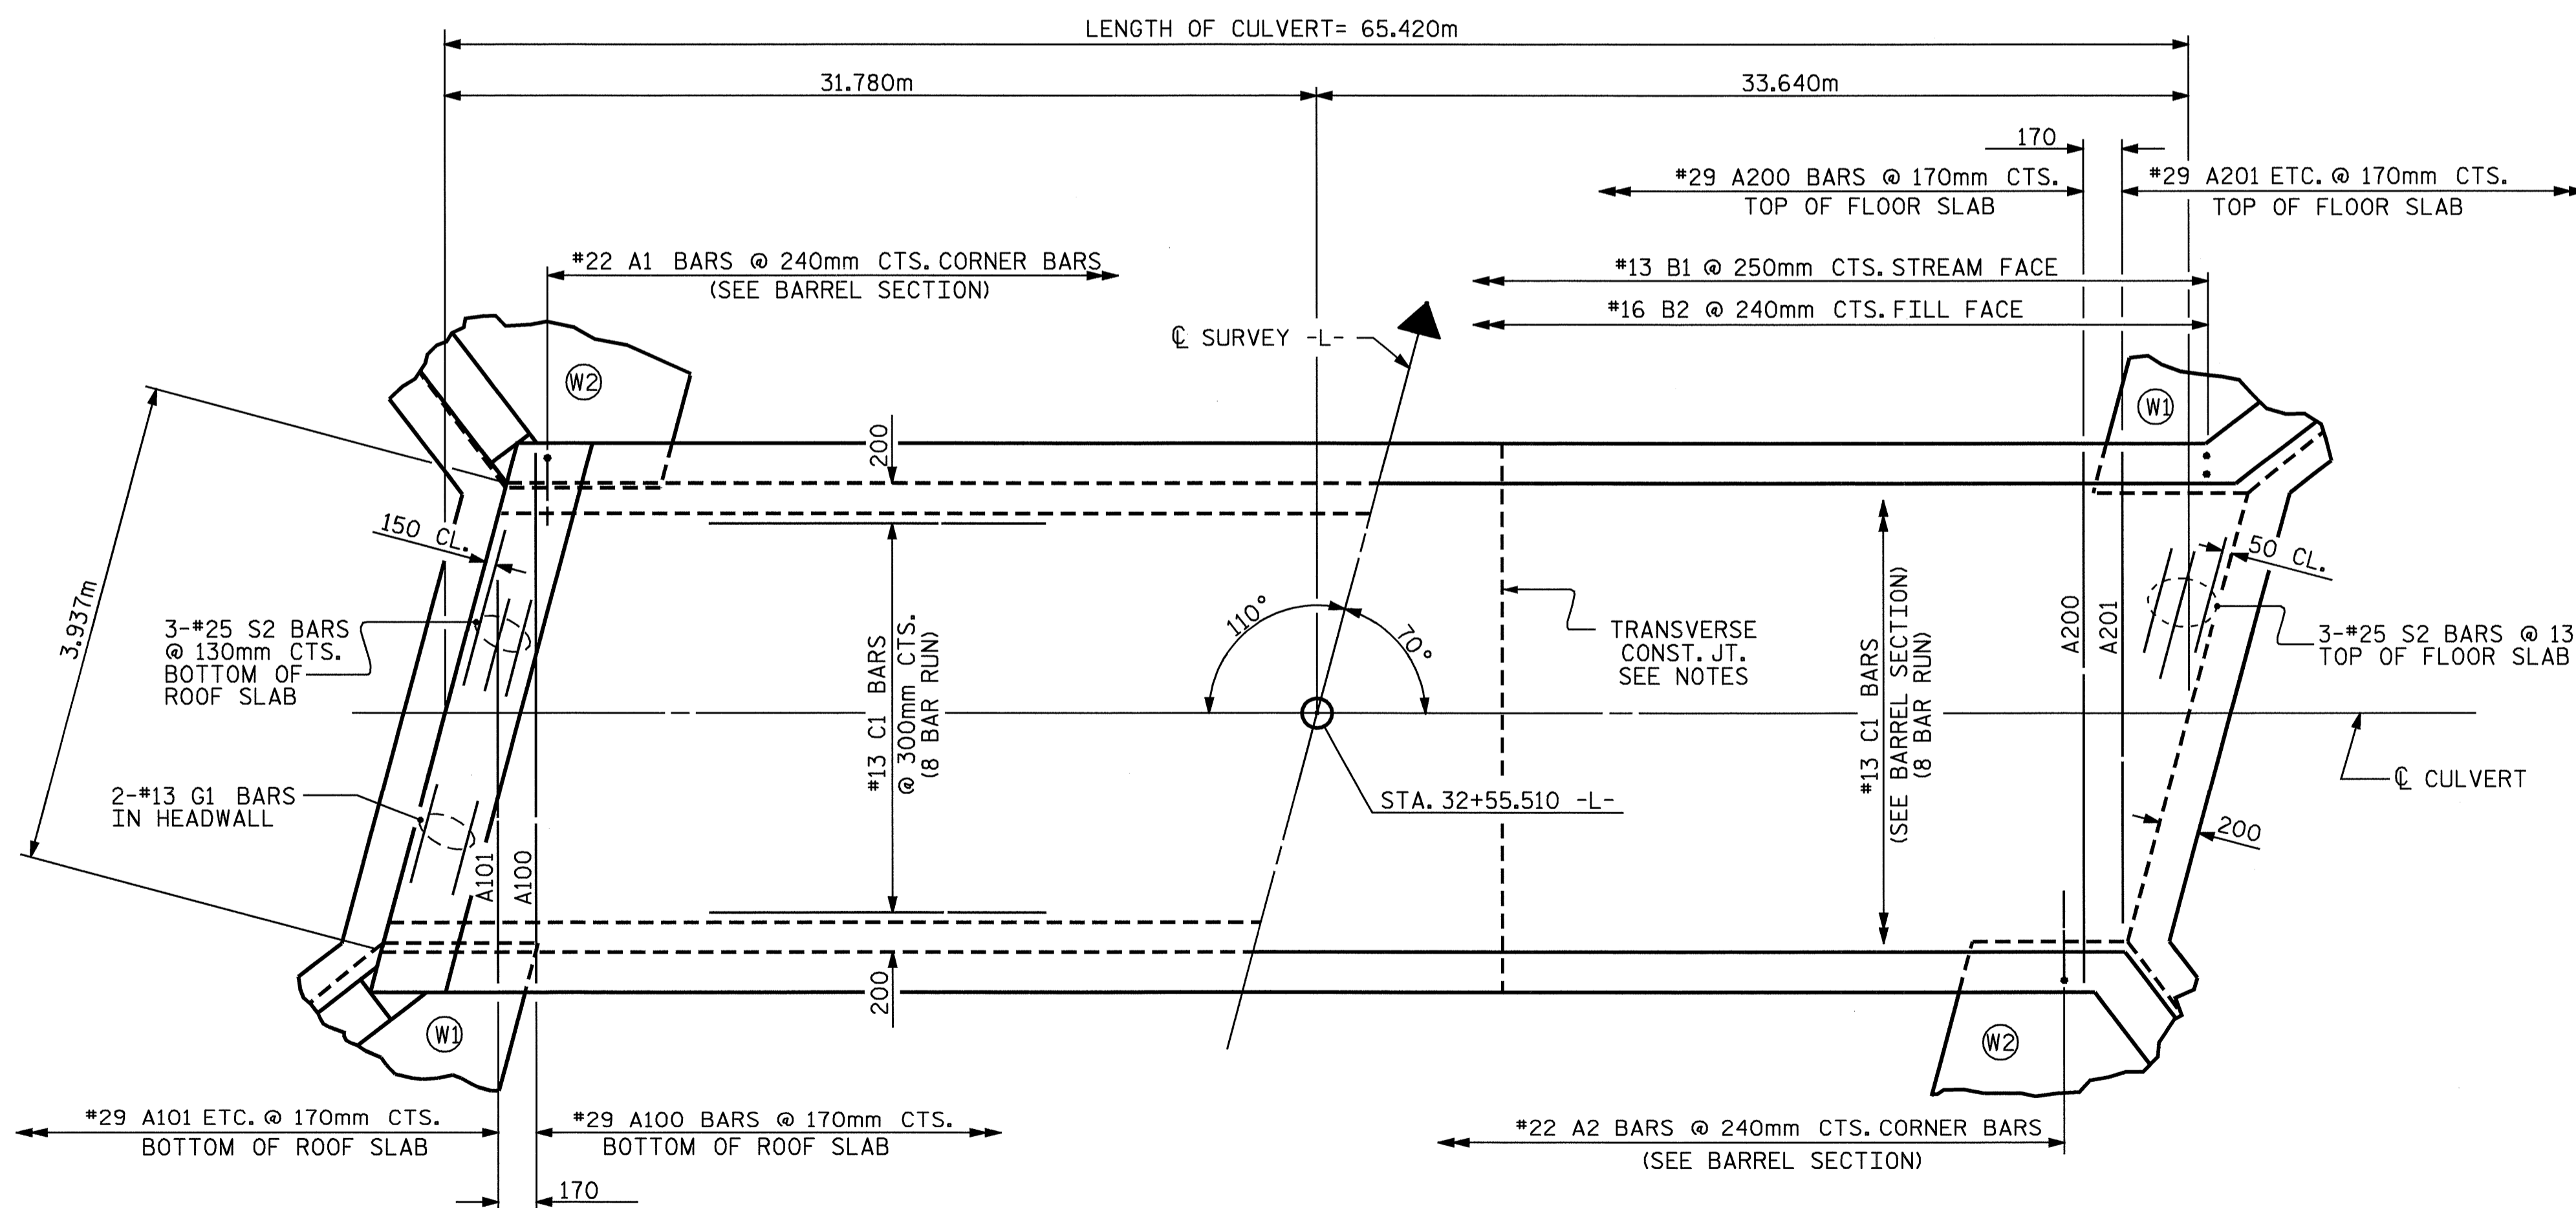

PART PLAN - ROOF SLAB

PART PLAN - FLOOR SLAB

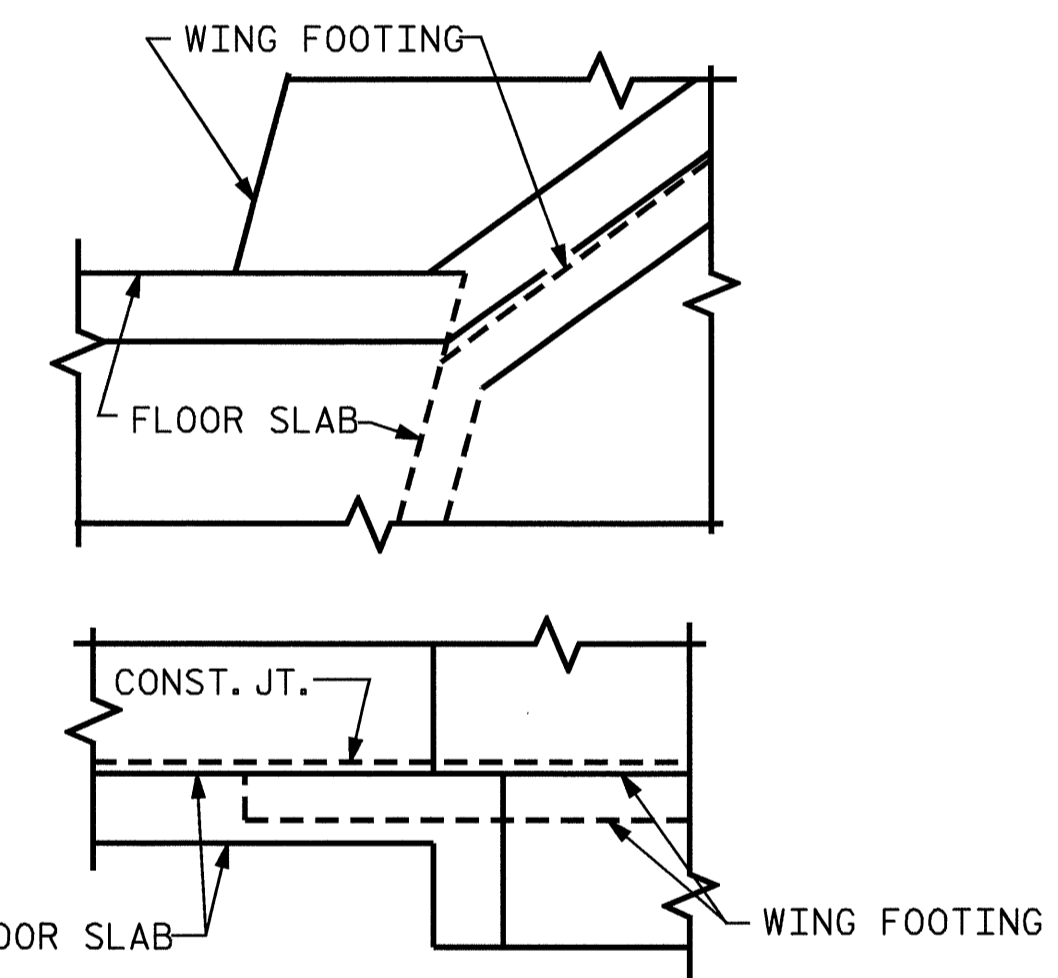


DETAIL CONNECTION OF WING FOOTING AND FLOOR SLAB WHEN SLAB IS THICKER THAN FOOTING

PROJECT NO. R-2911A
 IREDELL COUNTY
 STATION: 32+55.510 -L-

SHEET 2 OF 3

STATE OF NORTH CAROLINA
 DEPARTMENT OF TRANSPORTATION
 RALEIGH

SINGLE 3.7m X 2.1m
 CONCRETE BOX CULVERT
 70° SKEW

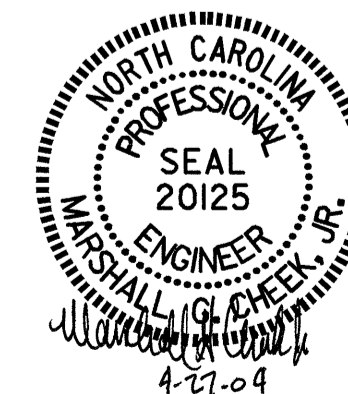

ASSEMBLED BY : CR LEWIS DATE : 01-04
 CHECKED BY : D. HODGE DATE : 03-04

DRAWN BY : EEM 6/97
 CHECKED BY : ARB 7/97

REVISIONS				SHEET NO.	
NO.	BY:	DATE:	NO.	BY:	DATE:
1			3		
2			4		
					TOTAL SHEETS
					6