


**PLAN OF SPAN B**

\* PERMITTED TRANSVERSE CONSTRUCTION JOINT IS PARALLEL TO BENT #1 CONTROL LINE.  
FOR REINFORCING STEEL IN BARRIER RAIL, SEE "CONCRETE BARRIER RAIL" SHEET.

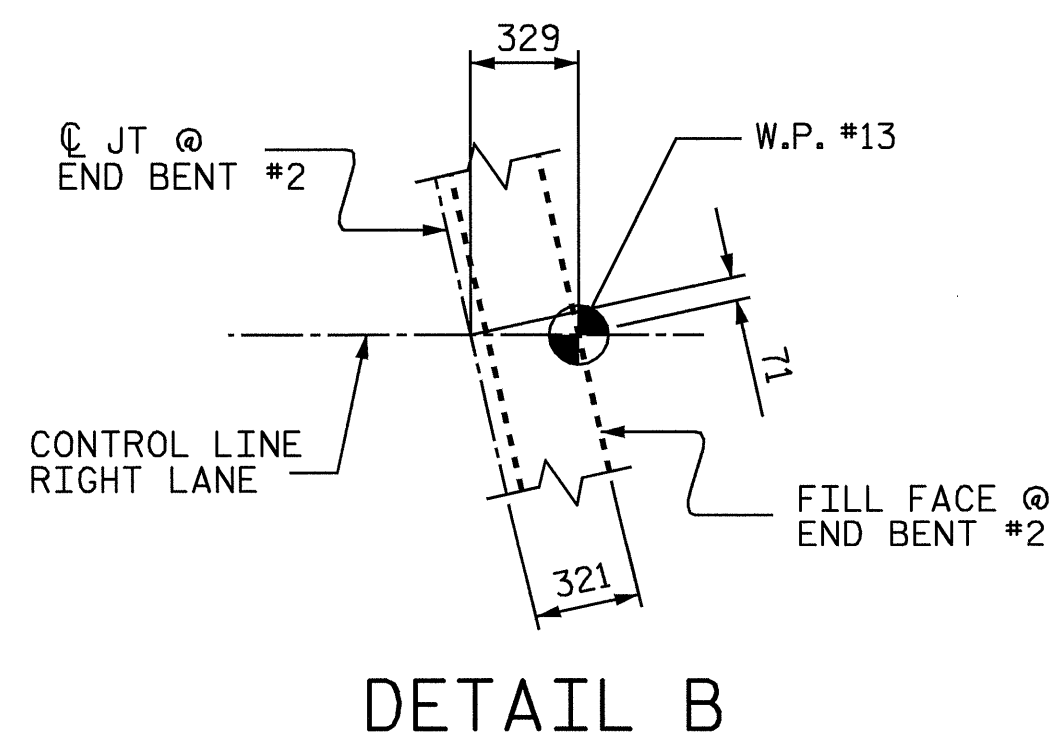

**DETAIL B**



PROJECT NO. R-2911A  
IREDELL COUNTY  
 STATION: 39+62.402-L-

SHEET 2 OF 2

STATE OF NORTH CAROLINA  
 DEPARTMENT OF TRANSPORTATION  
 RALEIGH

SUPERSTRUCTURE  
 PLAN OF SPAN B  
 RIGHT LANE

REVISIONS						SHEET NO.	
NO.	BY:	DATE:	NO.	BY:	DATE:	S-36	
1			3			TOTAL SHEETS 106	
2			4				

DRAWN BY: L.L. MURPHY DATE: 01-04  
 CHECKED BY: D. HODGE DATE: 04-04