


DETAIL A

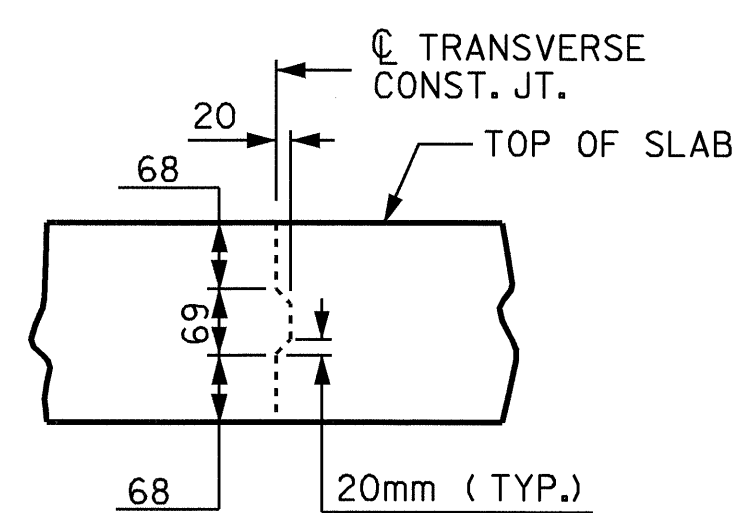


TRANSVERSE CONSTRUCTION JOINT DETAIL

NOTE: REINFORCING STEEL IN SLAB NOT SHOWN. LONGITUDINAL REINFORCING STEEL SHALL BE CONTINUOUS THRU JOINT.

PLAN OF SPAN A

* TRANSVERSE CONSTRUCTION JOINT IS PARALLEL TO BENT #1 CONTROL LINE. FOR REINFORCING STEEL IN BARRIER RAIL, SEE "CONCRETE BARRIER RAIL" SHEET.

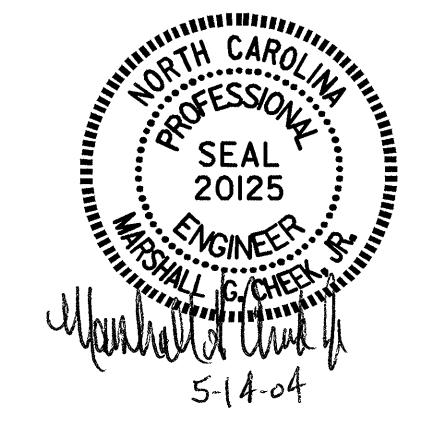

PROJECT NO. R-2911A
 IREDELL COUNTY
 STATION: 39+62.402-L-

SHEET 1 OF 2

STATE OF NORTH CAROLINA
 DEPARTMENT OF TRANSPORTATION
 RALEIGH

SUPERSTRUCTURE
 PLAN OF SPAN A
 RIGHT LANE

REVISIONS						SHEET NO. S-35
NO.	BY:	DATE:	NO.	BY:	DATE:	
1			3			TOTAL SHEETS
2			4			106

DRAWN BY: L.L. MURPHY DATE: 01-04
 CHECKED BY: D. HODGE DATE: 04-04

12-MAY-2004 06:53
 w:\sdquady\r2911a\lmurphy\microstation\str #2\R2911A.sd.S*_02.dgn
 lmurphy