



SECTION ALONG CONTROL LINE
 SECTION THRU END BENTS AND BENT TAKEN AT RIGHT ANGLES.

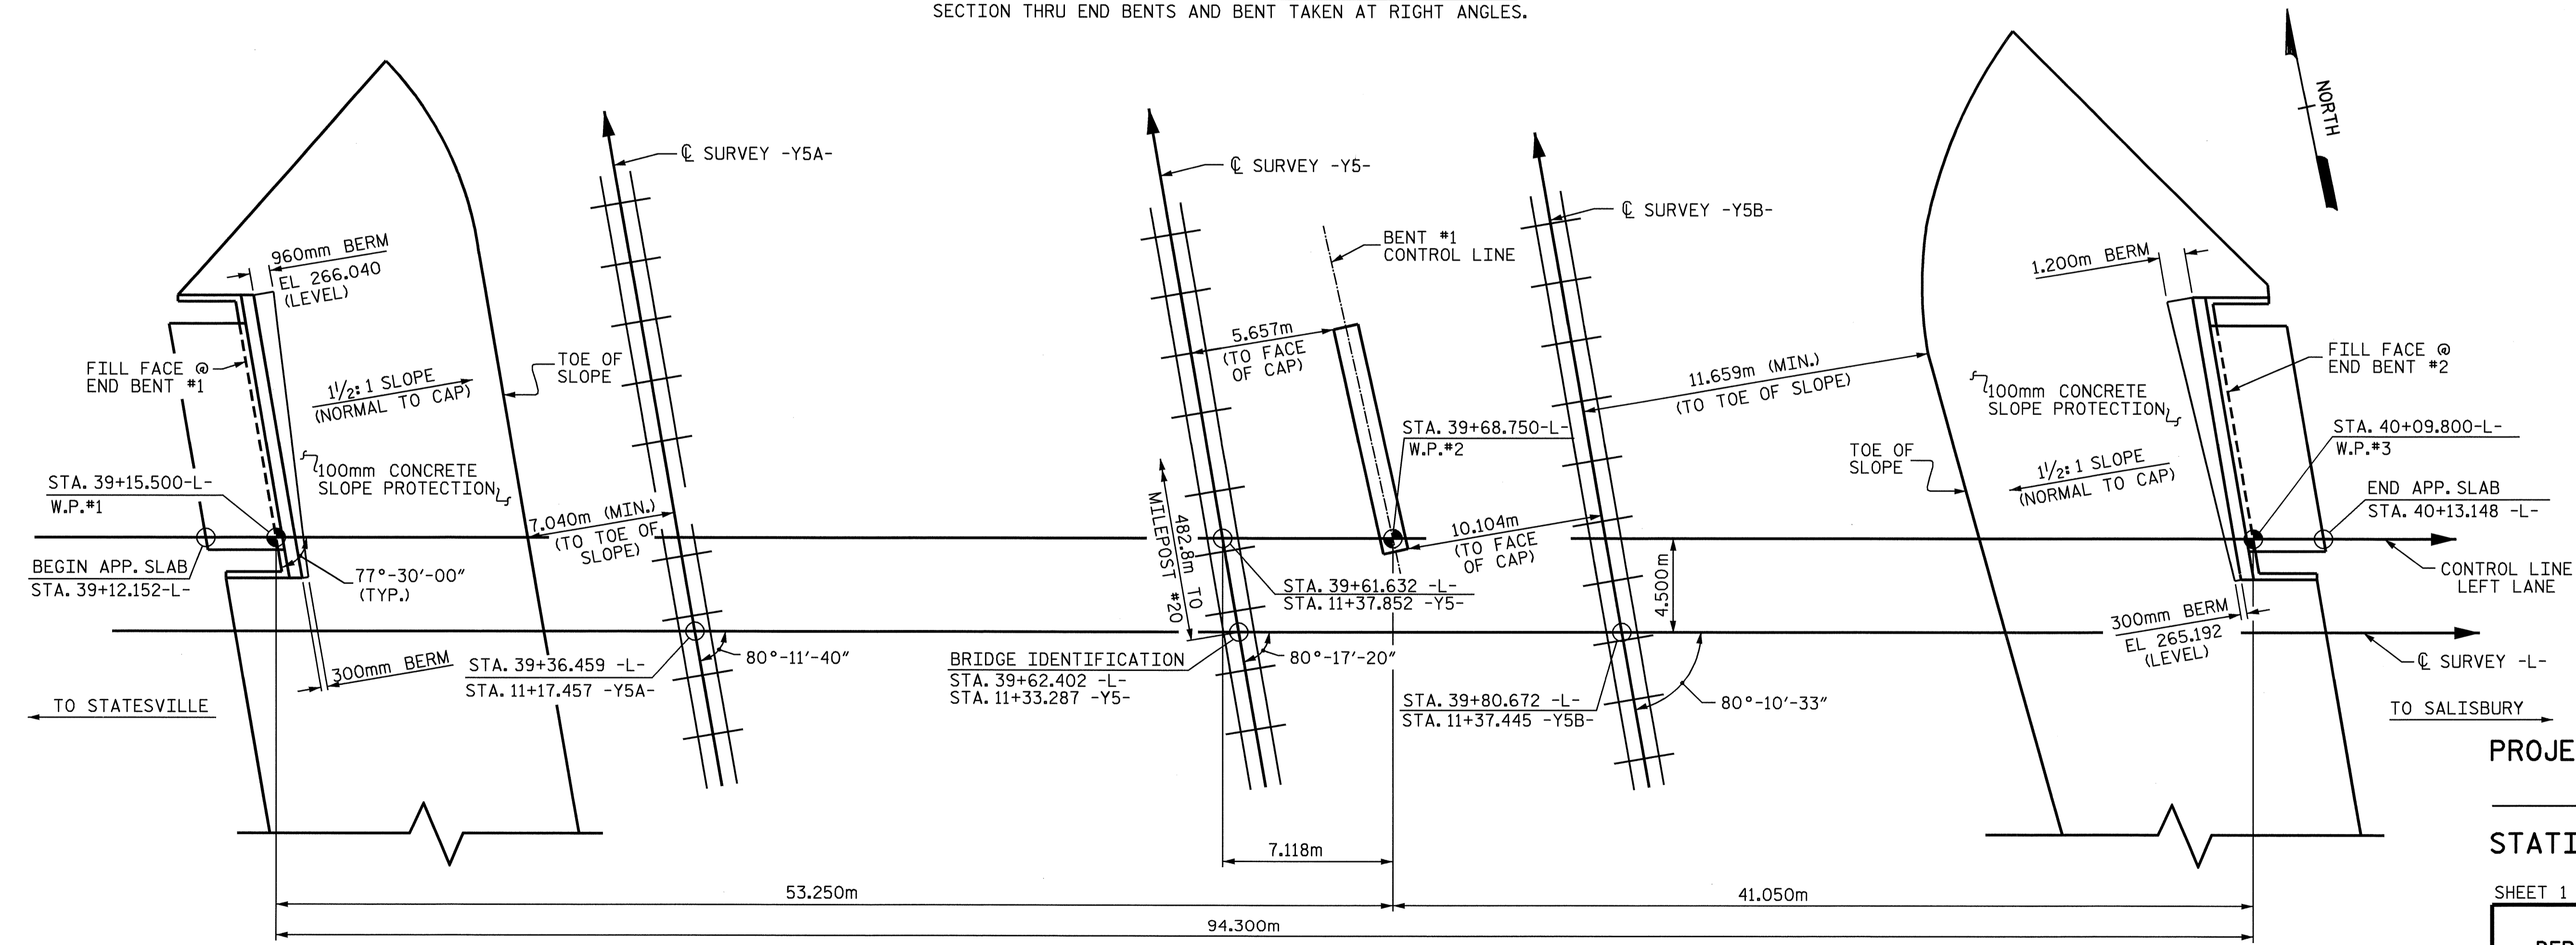

PLAN

PILES AND DRILLED PIERS NOT SHOW IN PLAN VIEW

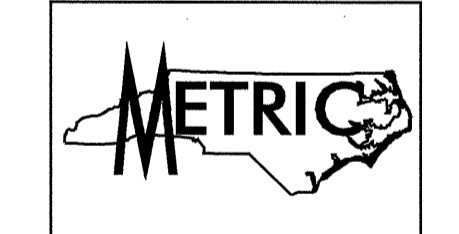

PROJECT NO. R-2911A
 IREDELL COUNTY
 STATION: 39+62.402 -L-
11+33.287 -Y5-
 SHEET 1 OF 3 BRIDGE NO. 554 MILEPOST S20.3

STATE OF NORTH CAROLINA
 DEPARTMENT OF TRANSPORTATION
 RALEIGH
GENERAL DRAWING
 FOR BRIDGE OVER NORFOLK
 SOUTHERN RAILROAD ON
 US 70 BETWEEN SR 2318
 AND ROWAN COUNTY LINE
 (LEFT LANE)

DRAWN BY: E.E.M./L.L.M./DAH DATE: 7-03
 CHECKED BY: M.G.CHEEK DATE: 4/04



REVISIONS						SHEET NO.	
NO.	BY:	DATE:	NO.	BY:	DATE:	S-1	
1			3			TOTAL SHEETS	
2			4			106	