
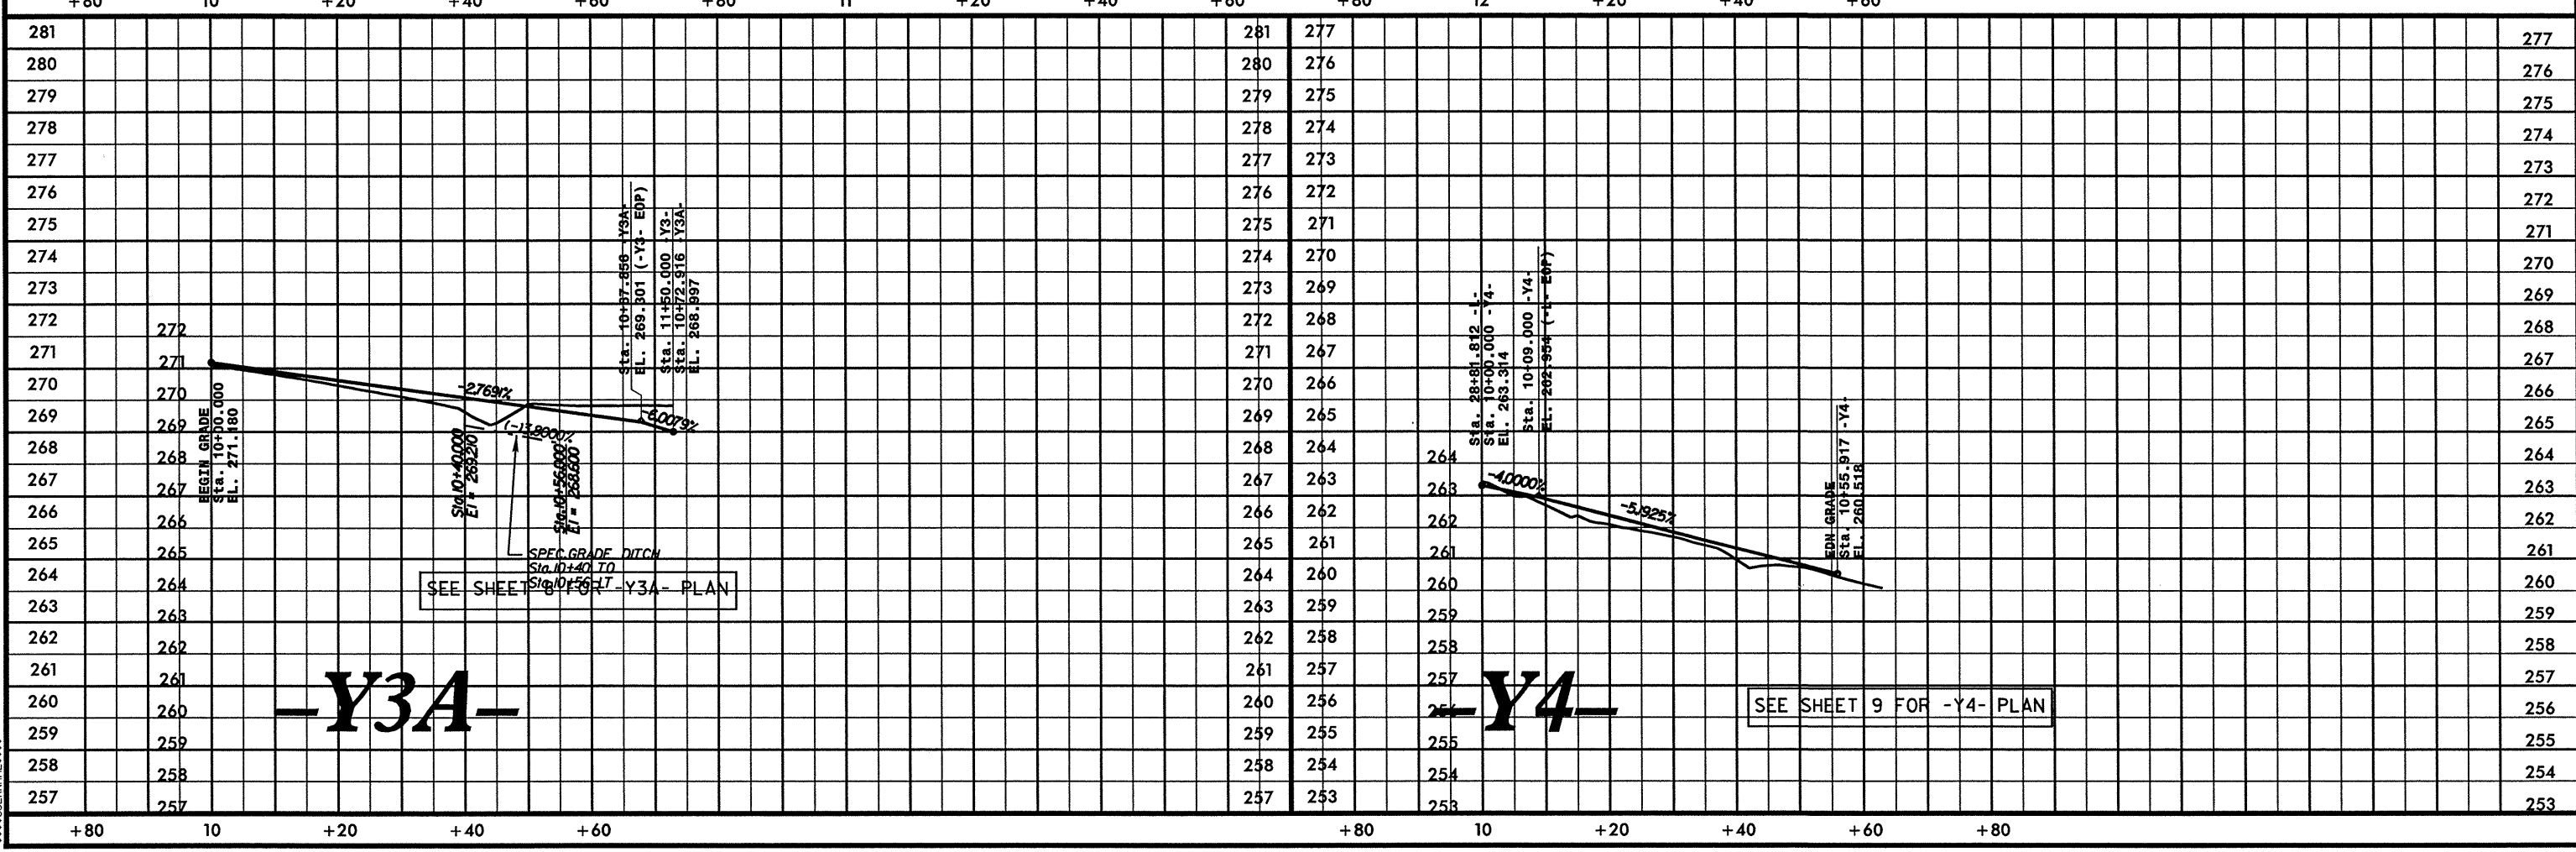


CONST. REV.
 R/W REV.

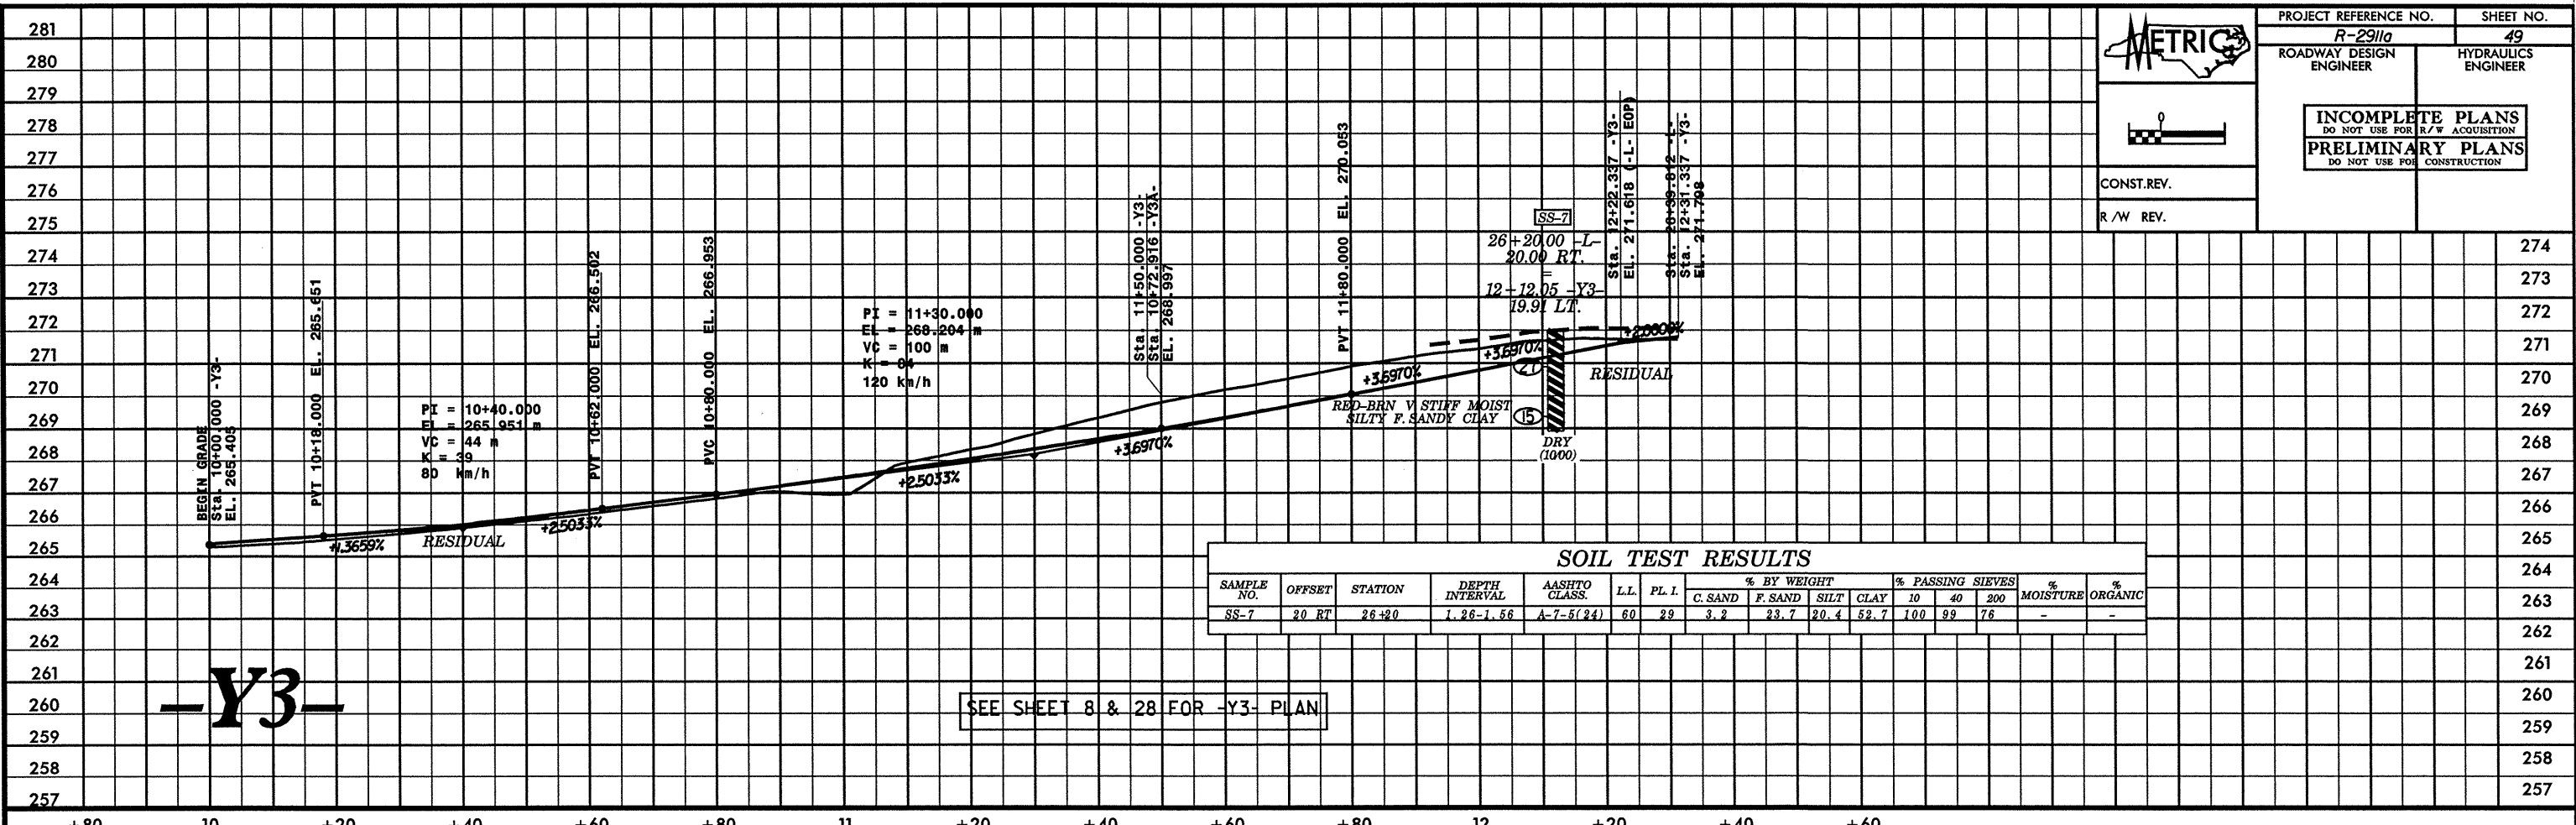

*****SYTIME*****
 *****SERIAL*****