


CONST. REV.
R/W REV.

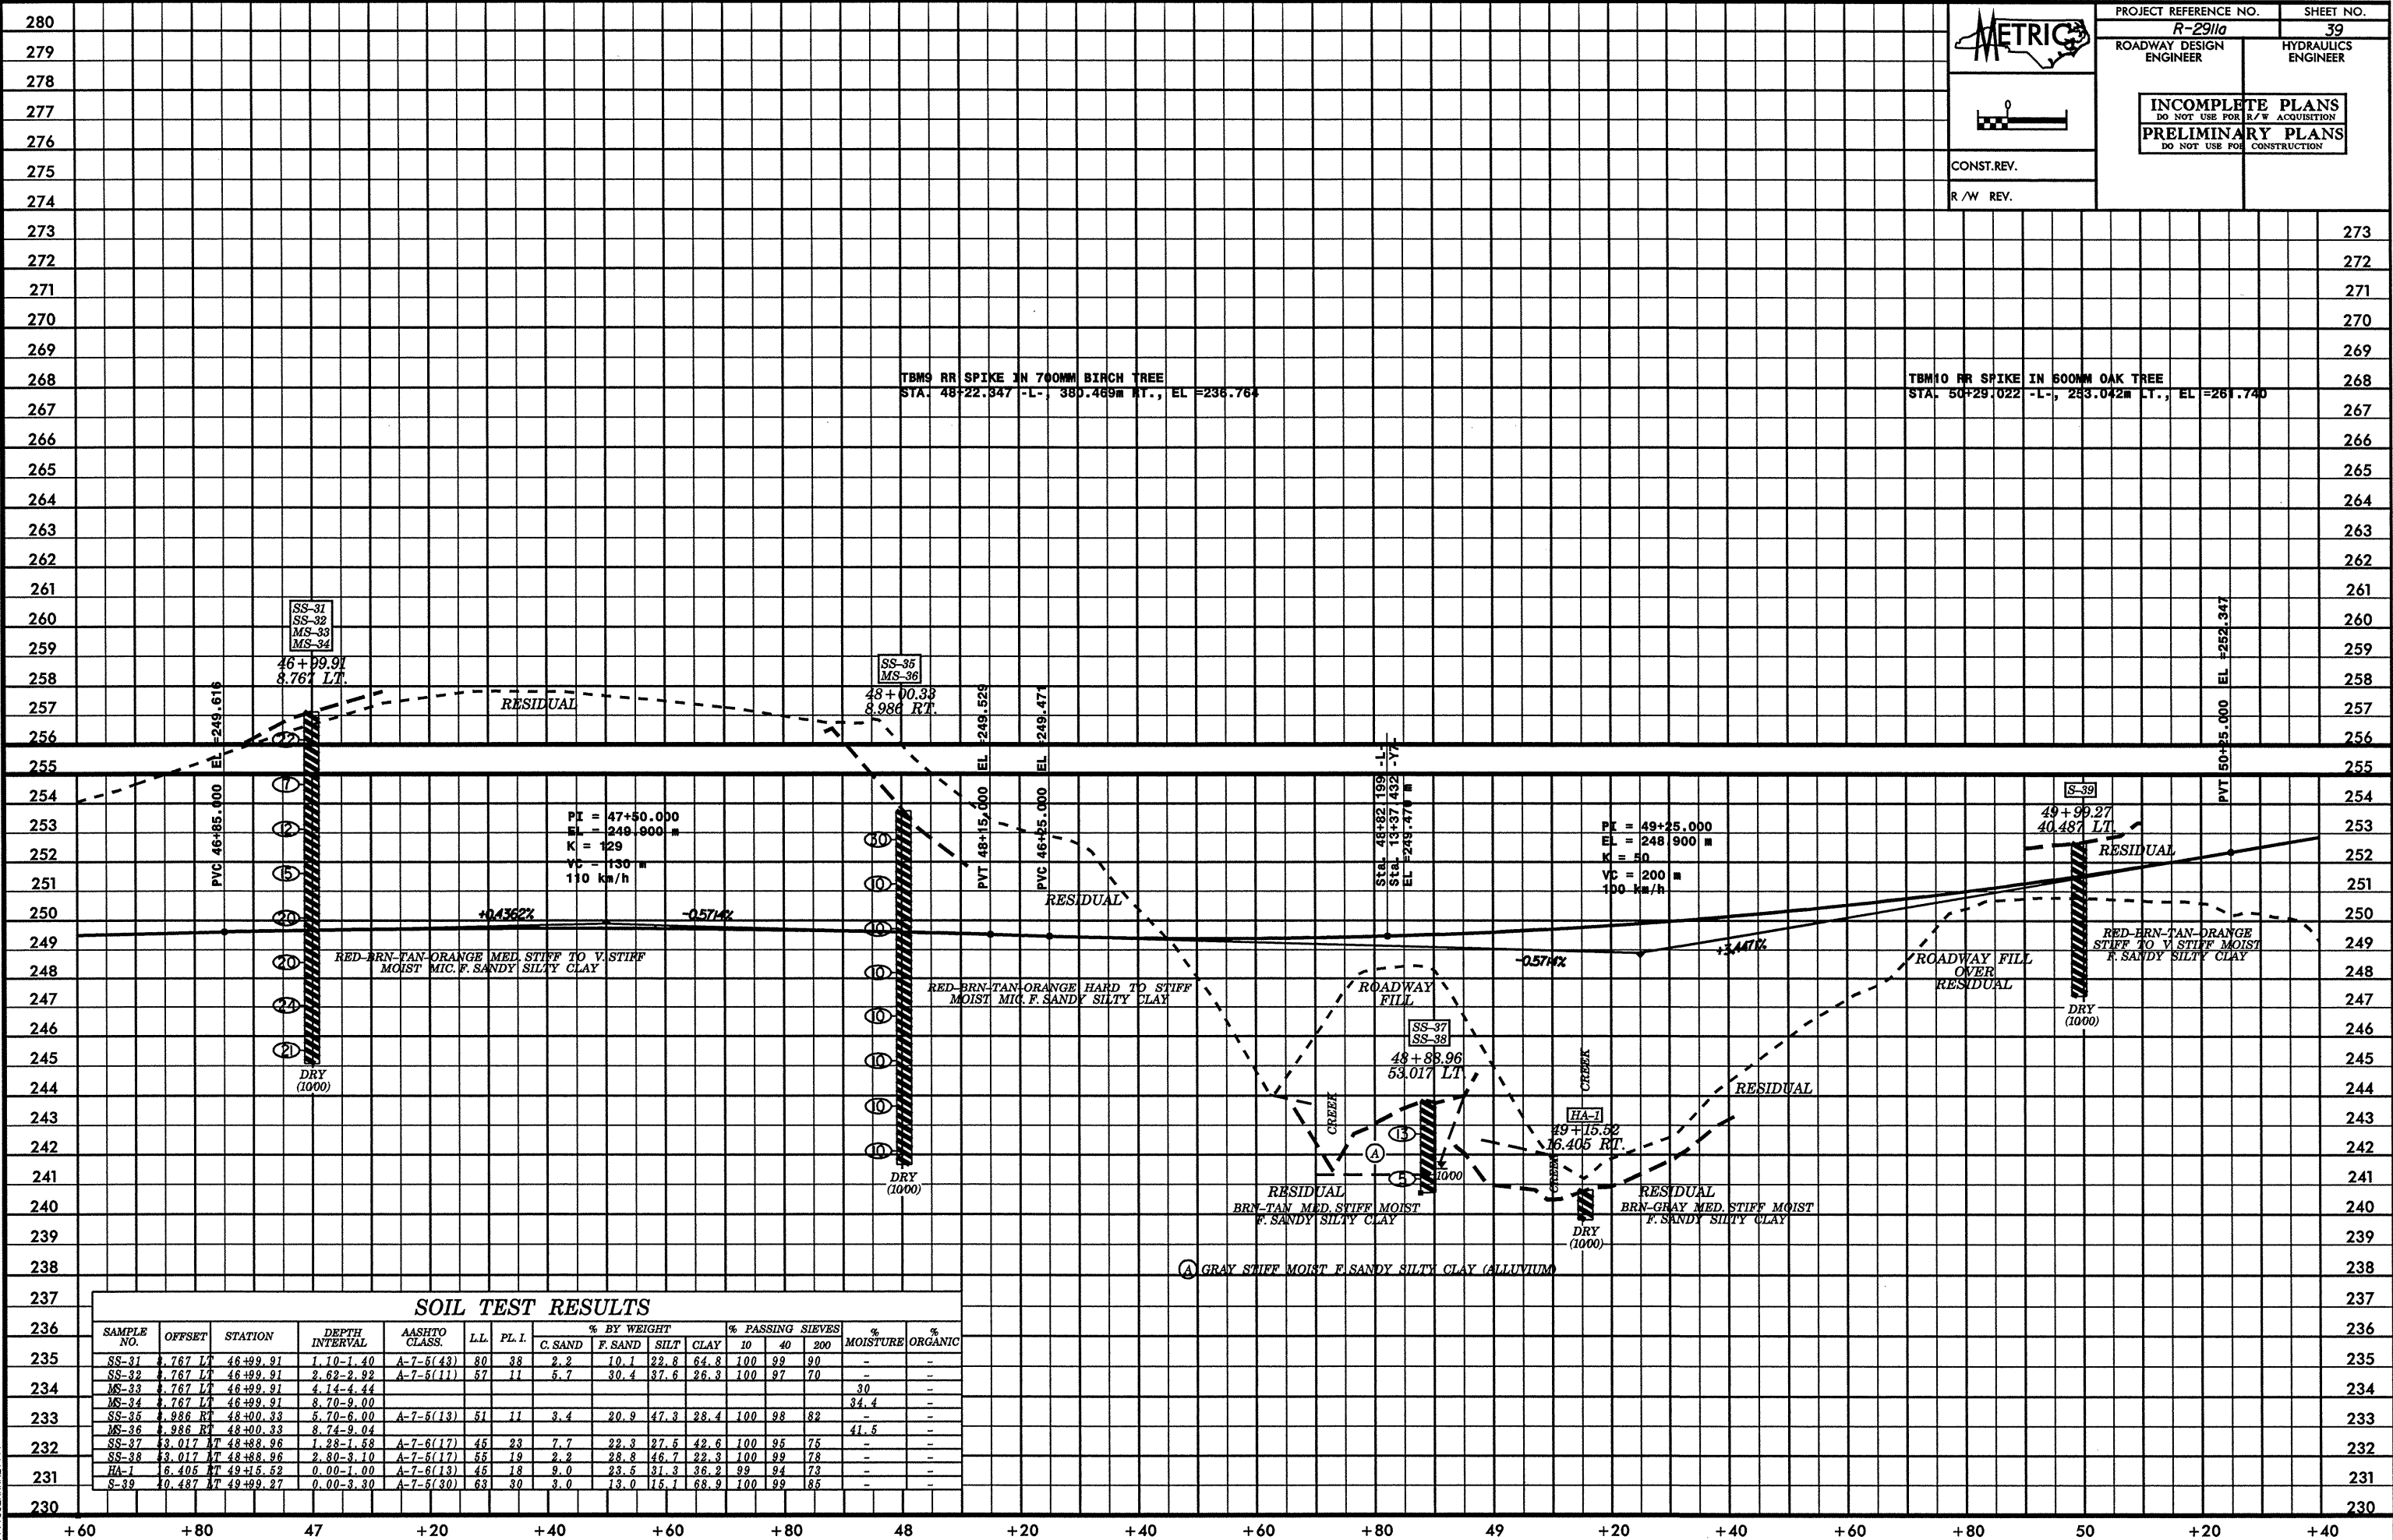

SOIL TEST RESULTS

SAMPLE NO.	OFFSET	STATION	DEPTH INTERVAL	AASHTO CLASS.	LL	PL. I.	% BY WEIGHT				% PASSING SIEVES			MOISTURE	% ORGANIC
							C. SAND	F. SAND	SILT	CLAY	10	40	200		
SS-31	8.767 LT.	46+99.91	1.10-1.40	A-7-5(43)	80	38	2.2	10.1	22.8	64.8	100	99	90	-	-
SS-32	8.767 LT.	46+99.91	2.62-2.92	A-7-5(11)	57	11	5.7	30.4	37.6	26.3	100	97	70	-	-
MS-33	8.767 LT.	46+99.91	4.14-4.44											30	-
MS-34	8.767 LT.	46+99.91	8.70-9.00											34.4	-
SS-35	8.986 RT.	48+00.33	5.70-6.00	A-7-5(13)	51	11	3.4	20.9	47.3	28.4	100	98	82	-	-
MS-36	8.986 RT.	48+00.33	8.74-9.04											41.5	-
SS-37	13.017 LT.	48+88.96	1.28-1.58	A-7-6(17)	45	23	7.7	22.3	27.5	42.6	100	95	75	-	-
SS-38	13.017 LT.	48+88.96	2.80-3.10	A-7-6(17)	55	19	2.2	28.8	46.7	22.3	100	99	78	-	-
HA-1	16.405 RT.	49+15.52	0.00-1.00	A-7-6(13)	45	18	9.0	23.5	31.3	36.2	99	94	72	-	-
S-39	10.487 RT.	49+99.27	0.00-3.30	A-7-5(30)	63	30	3.0	13.0	16.1	68.9	100	99	85	-	-

11/25/2011 10:58:58 AM
 C:\Users\jgibson\Documents\2011\20110111\20110111.dwg
 11/25/2011 10:58:58 AM
 C:\Users\jgibson\Documents\2011\20110111\20110111.dwg