


PROJECT REFERENCE NO.  
R-2911A

SHEET NO.  
X-35

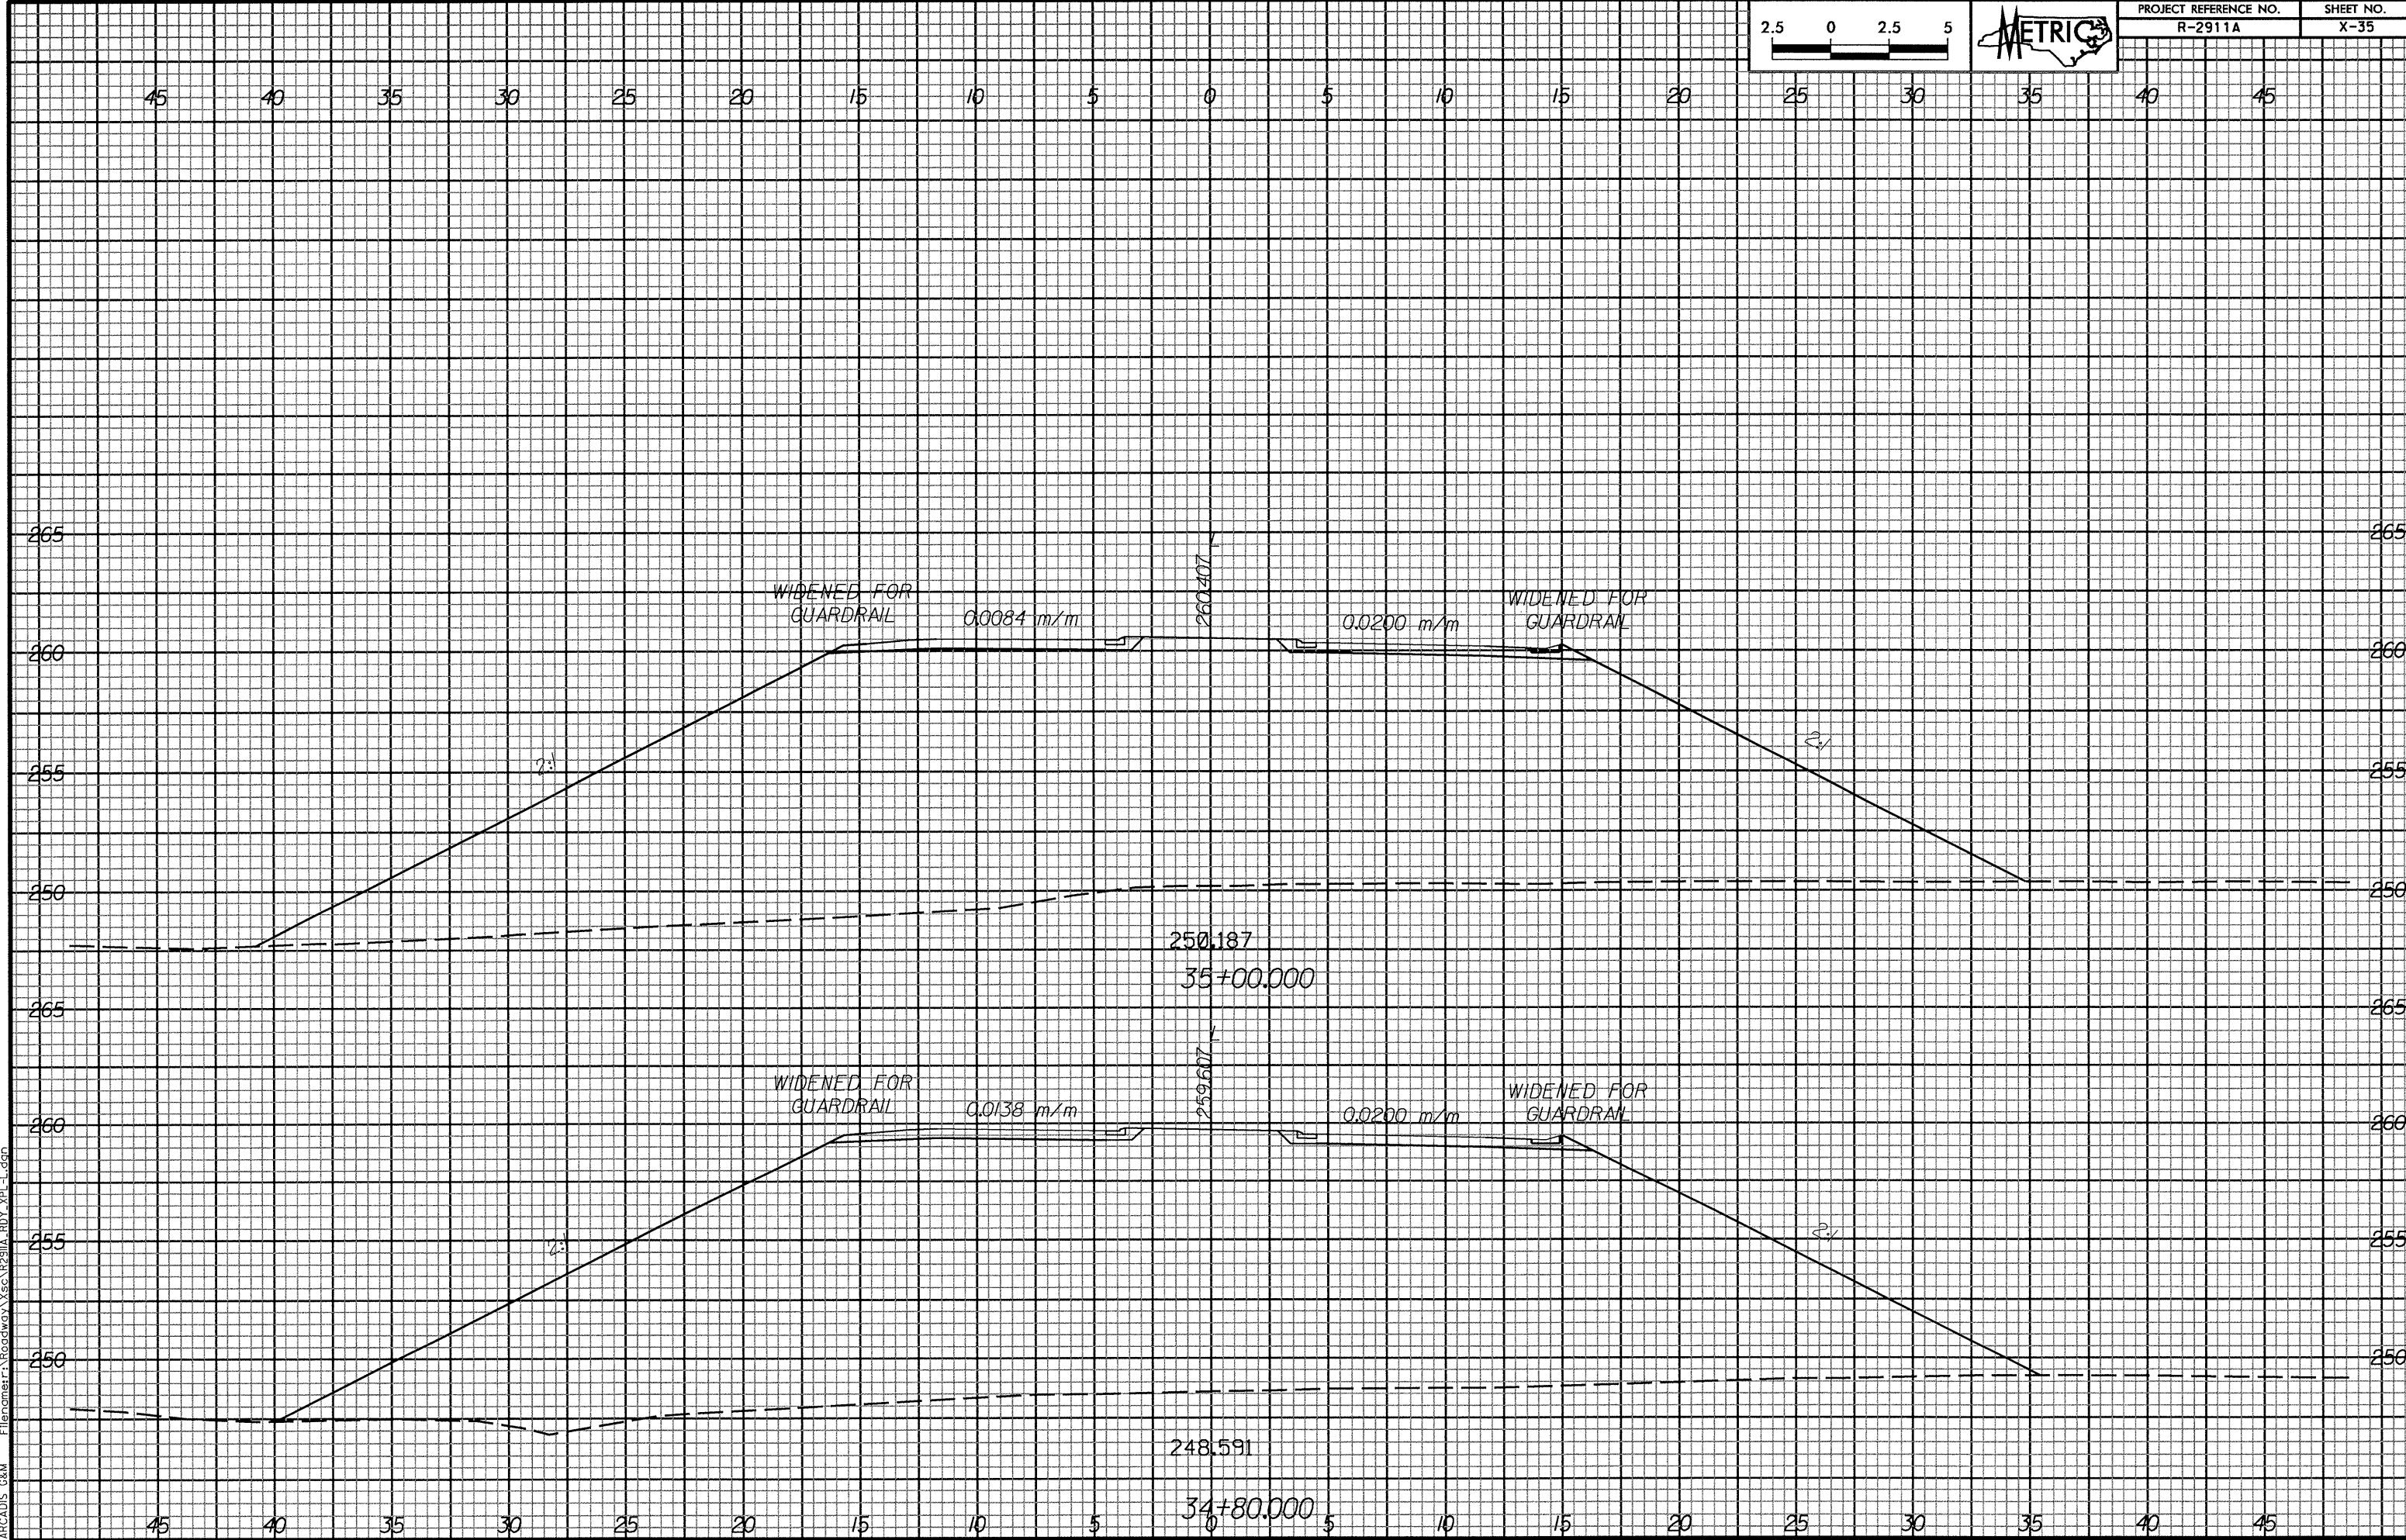

ARCADIS G&M  
File name: F:\Roadway\Xsc\2911A\_BDY\_XPL\_L.dgn