


PROJECT REFERENCE NO.
R-2911A

SHEET NO.
X-12

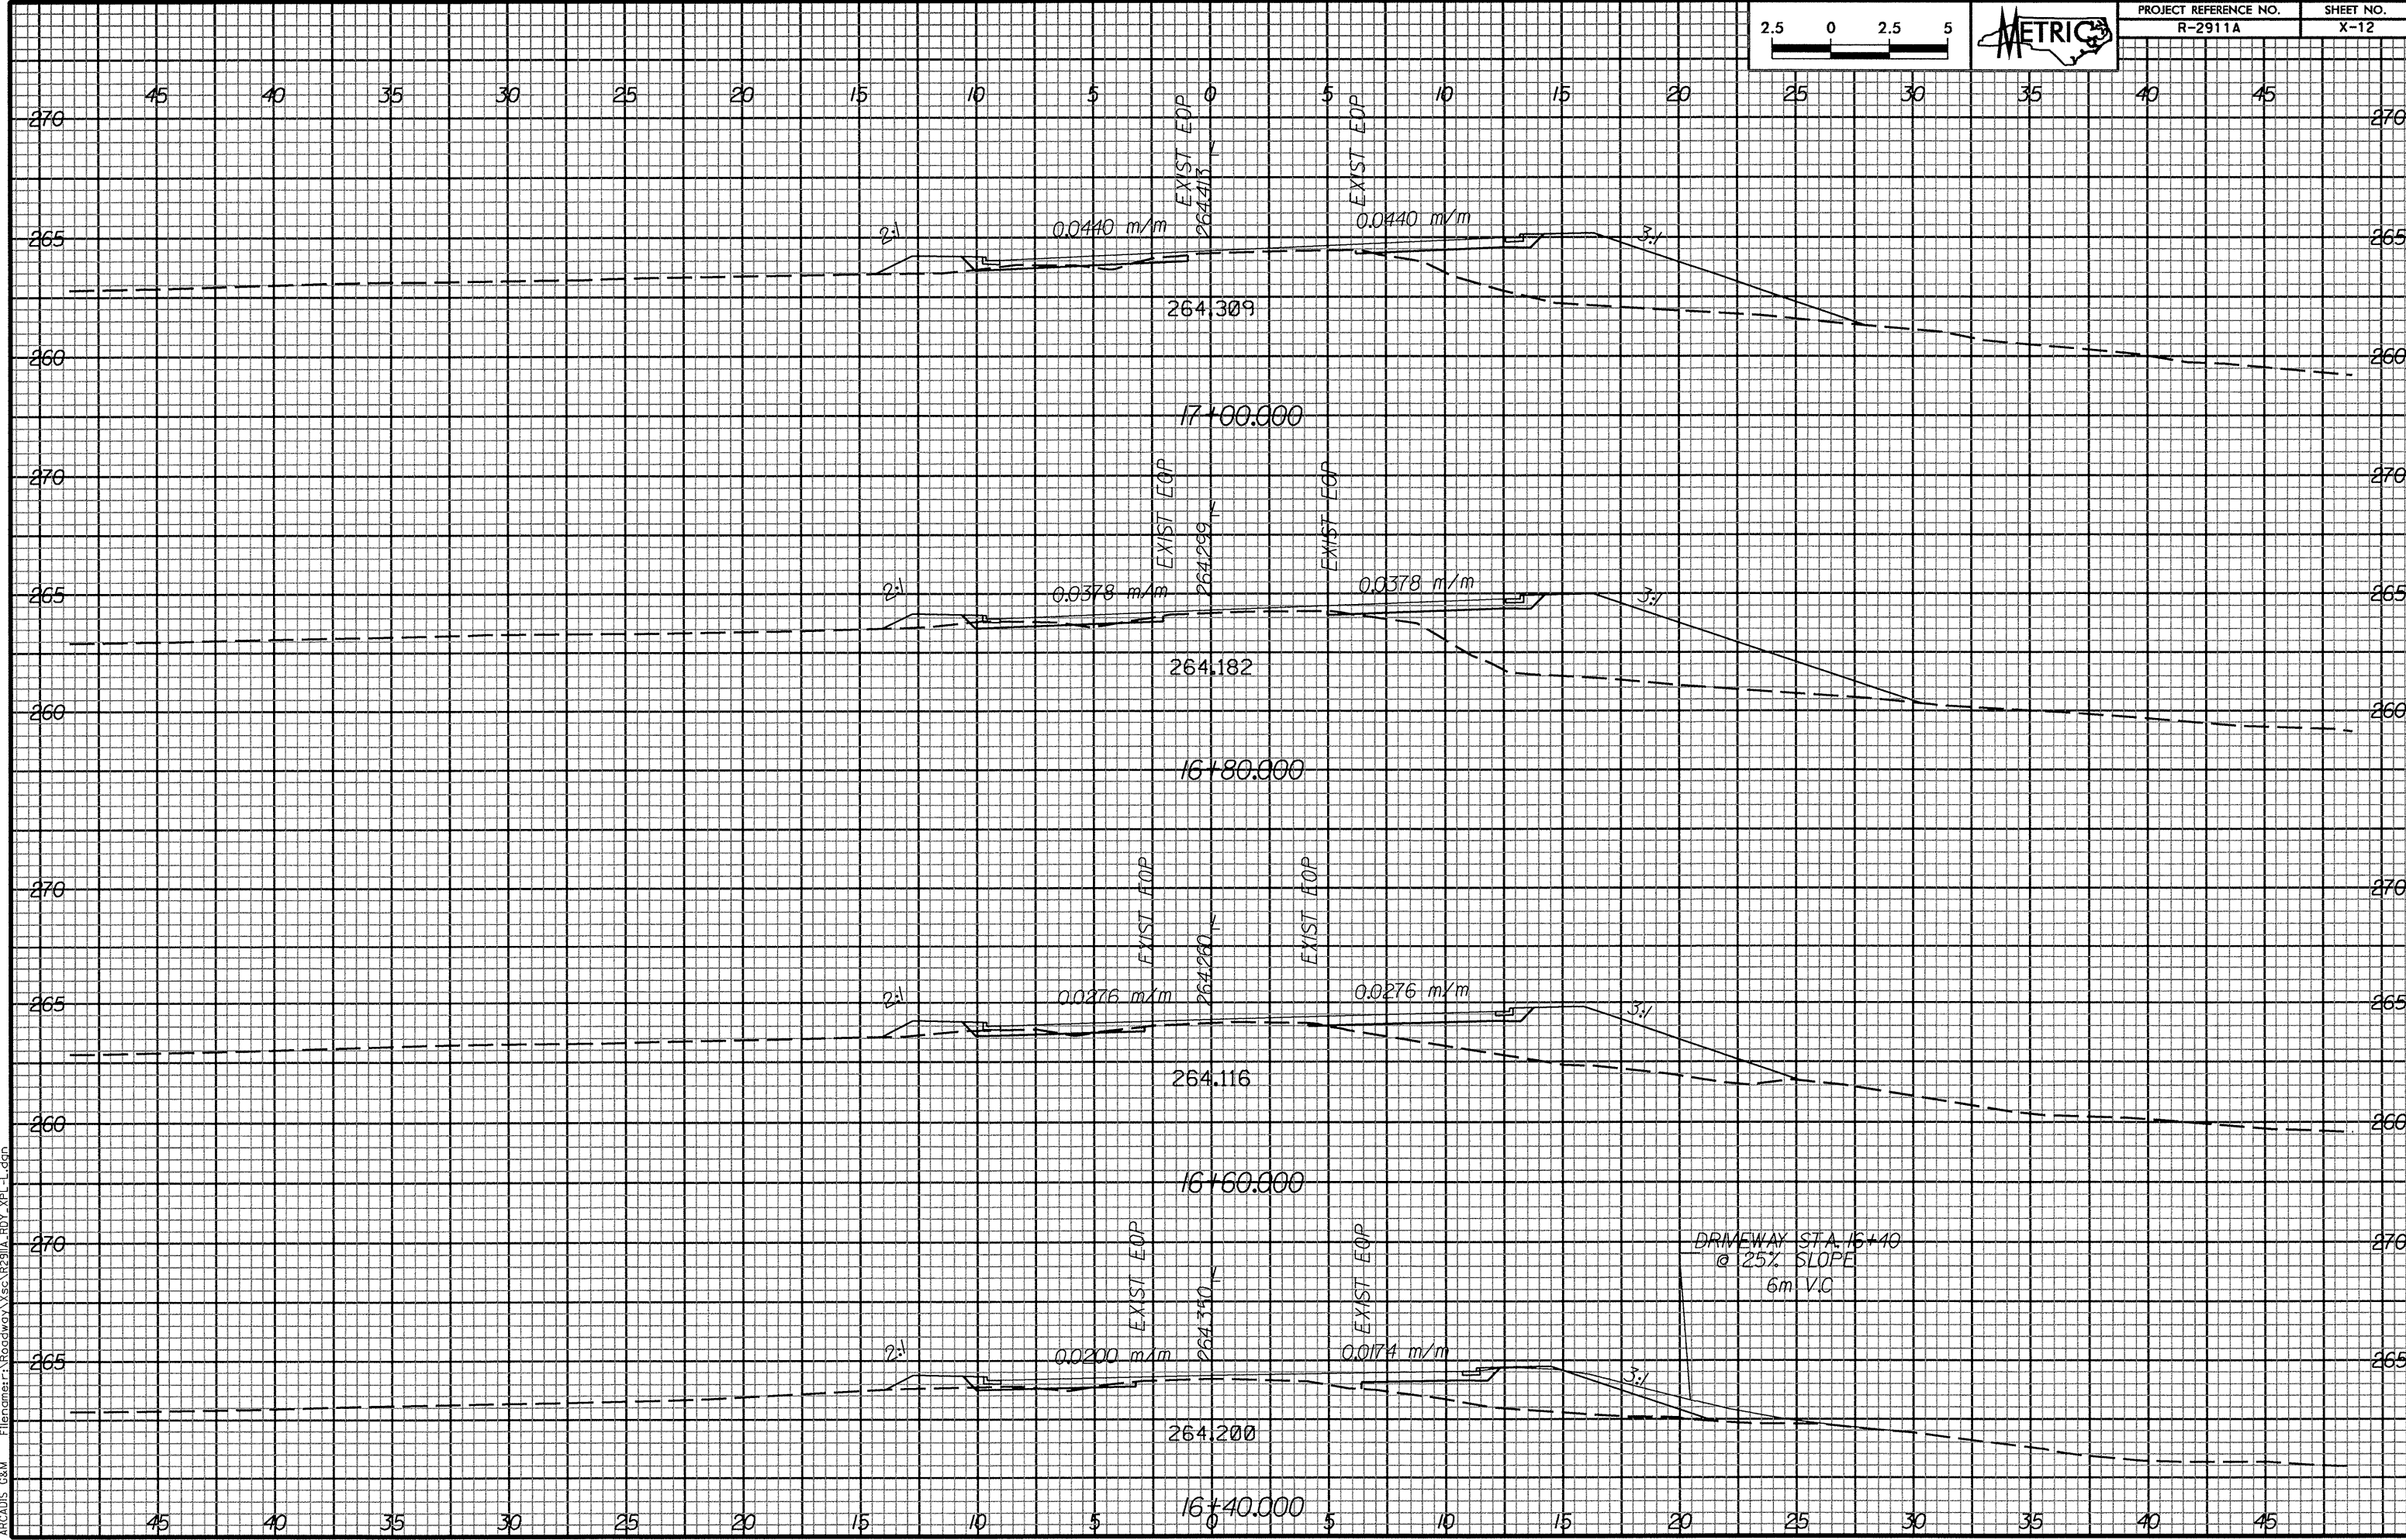

DRIVEWAY STA. 16+10
@ 25% SLOPE
6m V.C

File name: F:\Roadway\Xsec\Xsec\2911A_RDX_XFL_1.dgn
 ARCADIS G&M
 Date: 3/11/2004 Time: 10:00:43 PM