





PROJ. REFERENCE NO.	SHEET NO.
U-2734	PM-12

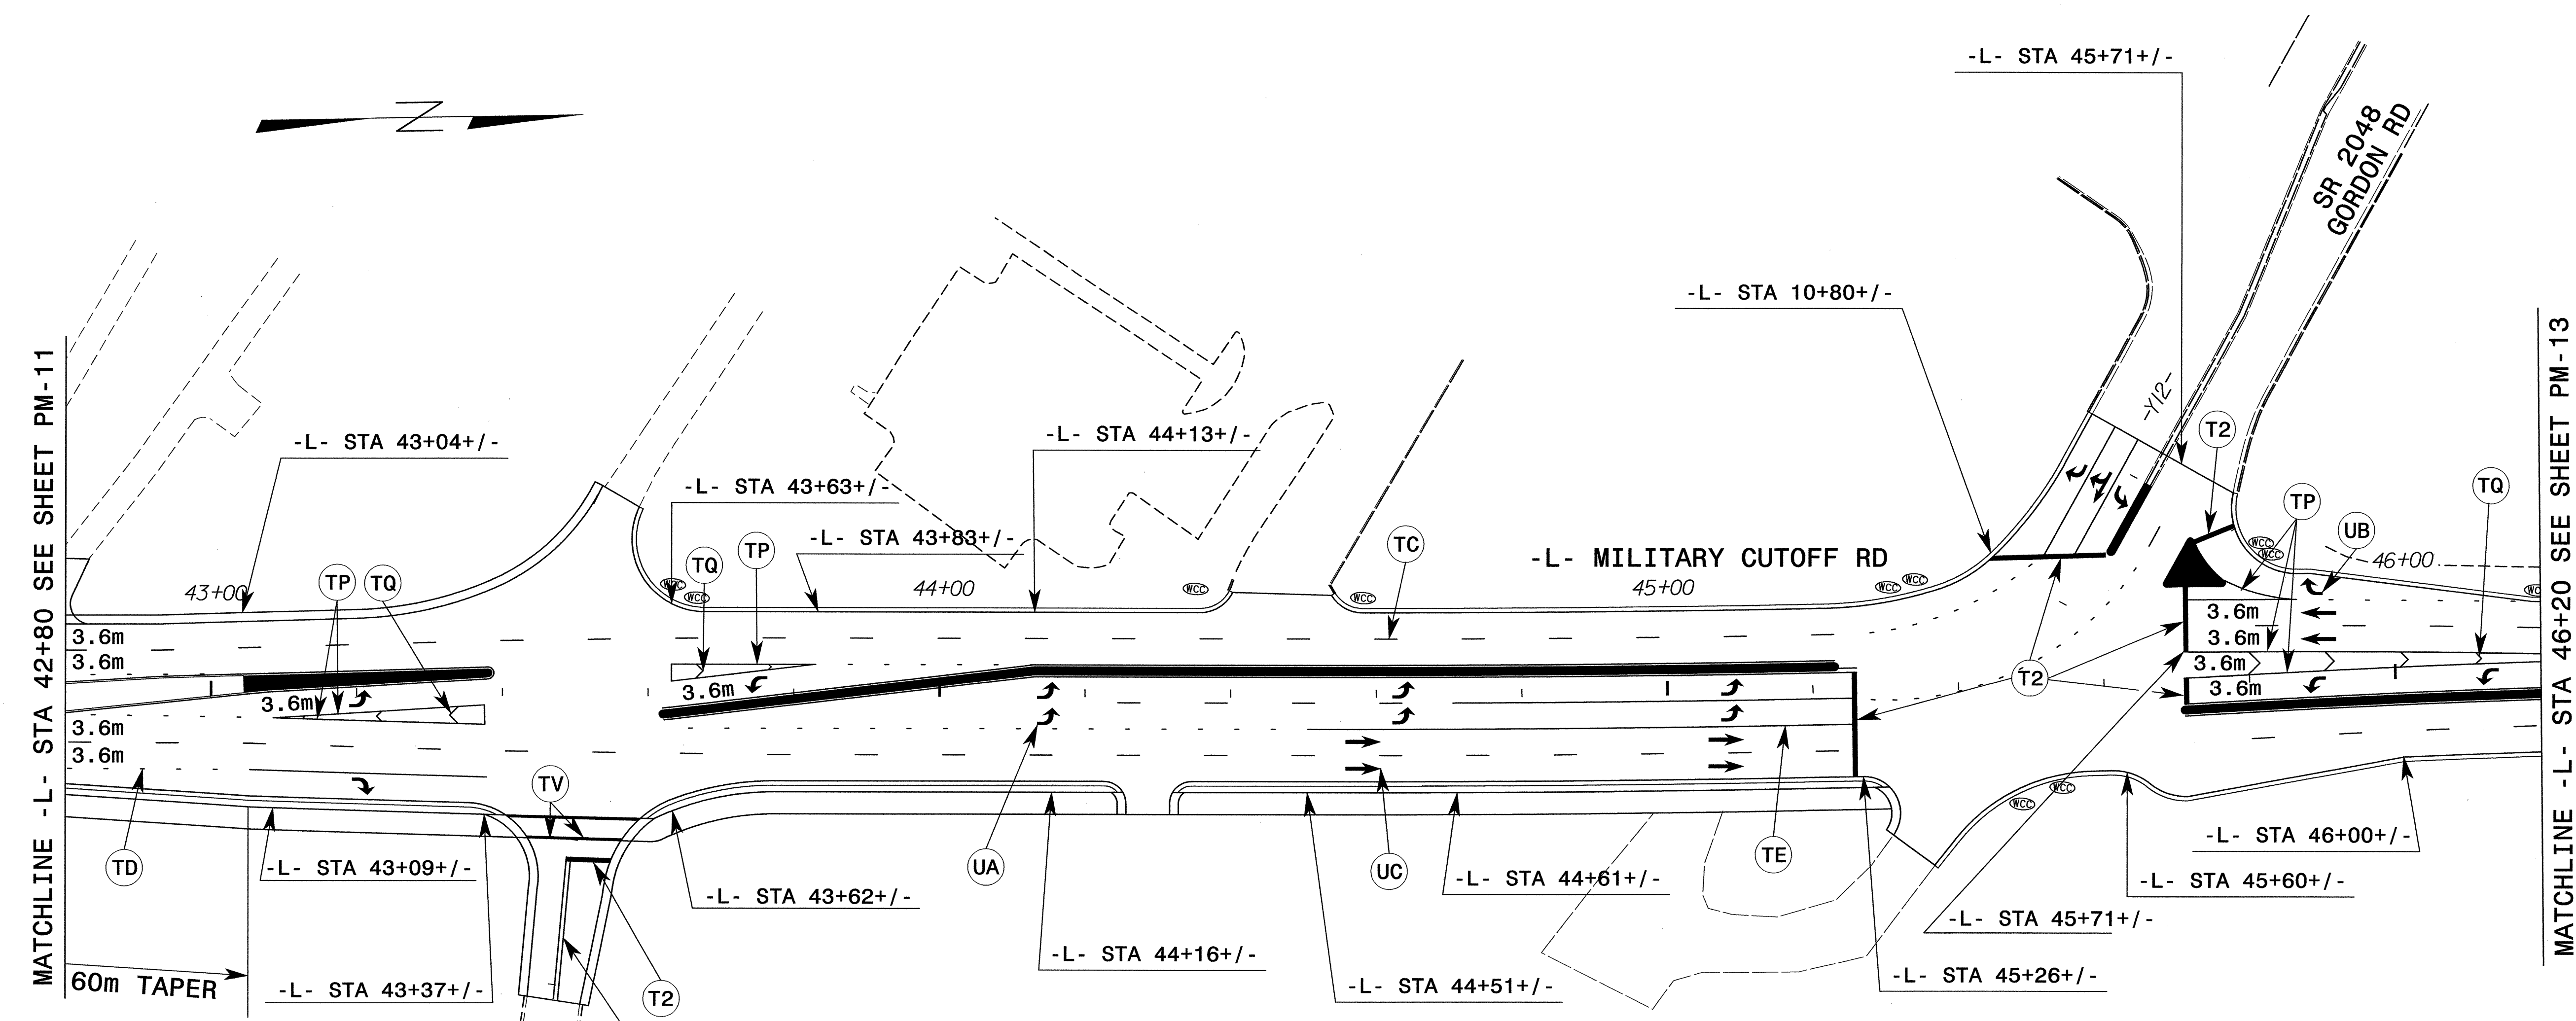

MATCHLINE -L- STA 42+80 SEE SHEET PM-11

MATCHLINE -L- STA 46+20 SEE SHEET PM-13

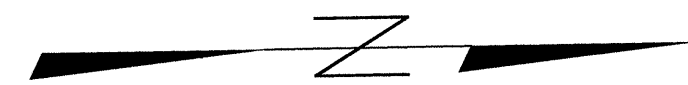

SEE ROADWAY STANDARD DRAWING NO. 1250.01 FOR PLACEMENT AT OF SNOWPLOWABLE RAISED PAVEMENT MARKERS.

SEE ROADWAY STANDARD DRAWING NO. 1205.04 FOR SYMBOL SPACING AT ALL SIGNALIZED INTERSECTIONS UNLESS OTHERWISE SHOWN IN PLANS.

SEE SIGNAL PLANS FOR PERMANENT SIGNAL DESIGN.

SYSTEMTIME: 12/03/04 10:00:00 AM
 USER: JSMITH
 USERNAME: JSMITH

SEPI ENGINEERING GROUP
 2300 Rexwoods Drive
 Suite 370
 Raleigh, NC 27607
 Tel: 919-789-9977 Fax: 919-789-9591

APPROVED:	DATE:	PAVEMENT MARKING	
	2/4/04		
SCALE:	NONE		REVISIONS
DATE:	12/03		
DESIGN BY:	CEK		
REVIEWED BY:	SSA		