




| | |
|---------------------|-----------|
| PROJ. REFERENCE NO. | SHEET NO. |
| U-2734 | PM-4 |

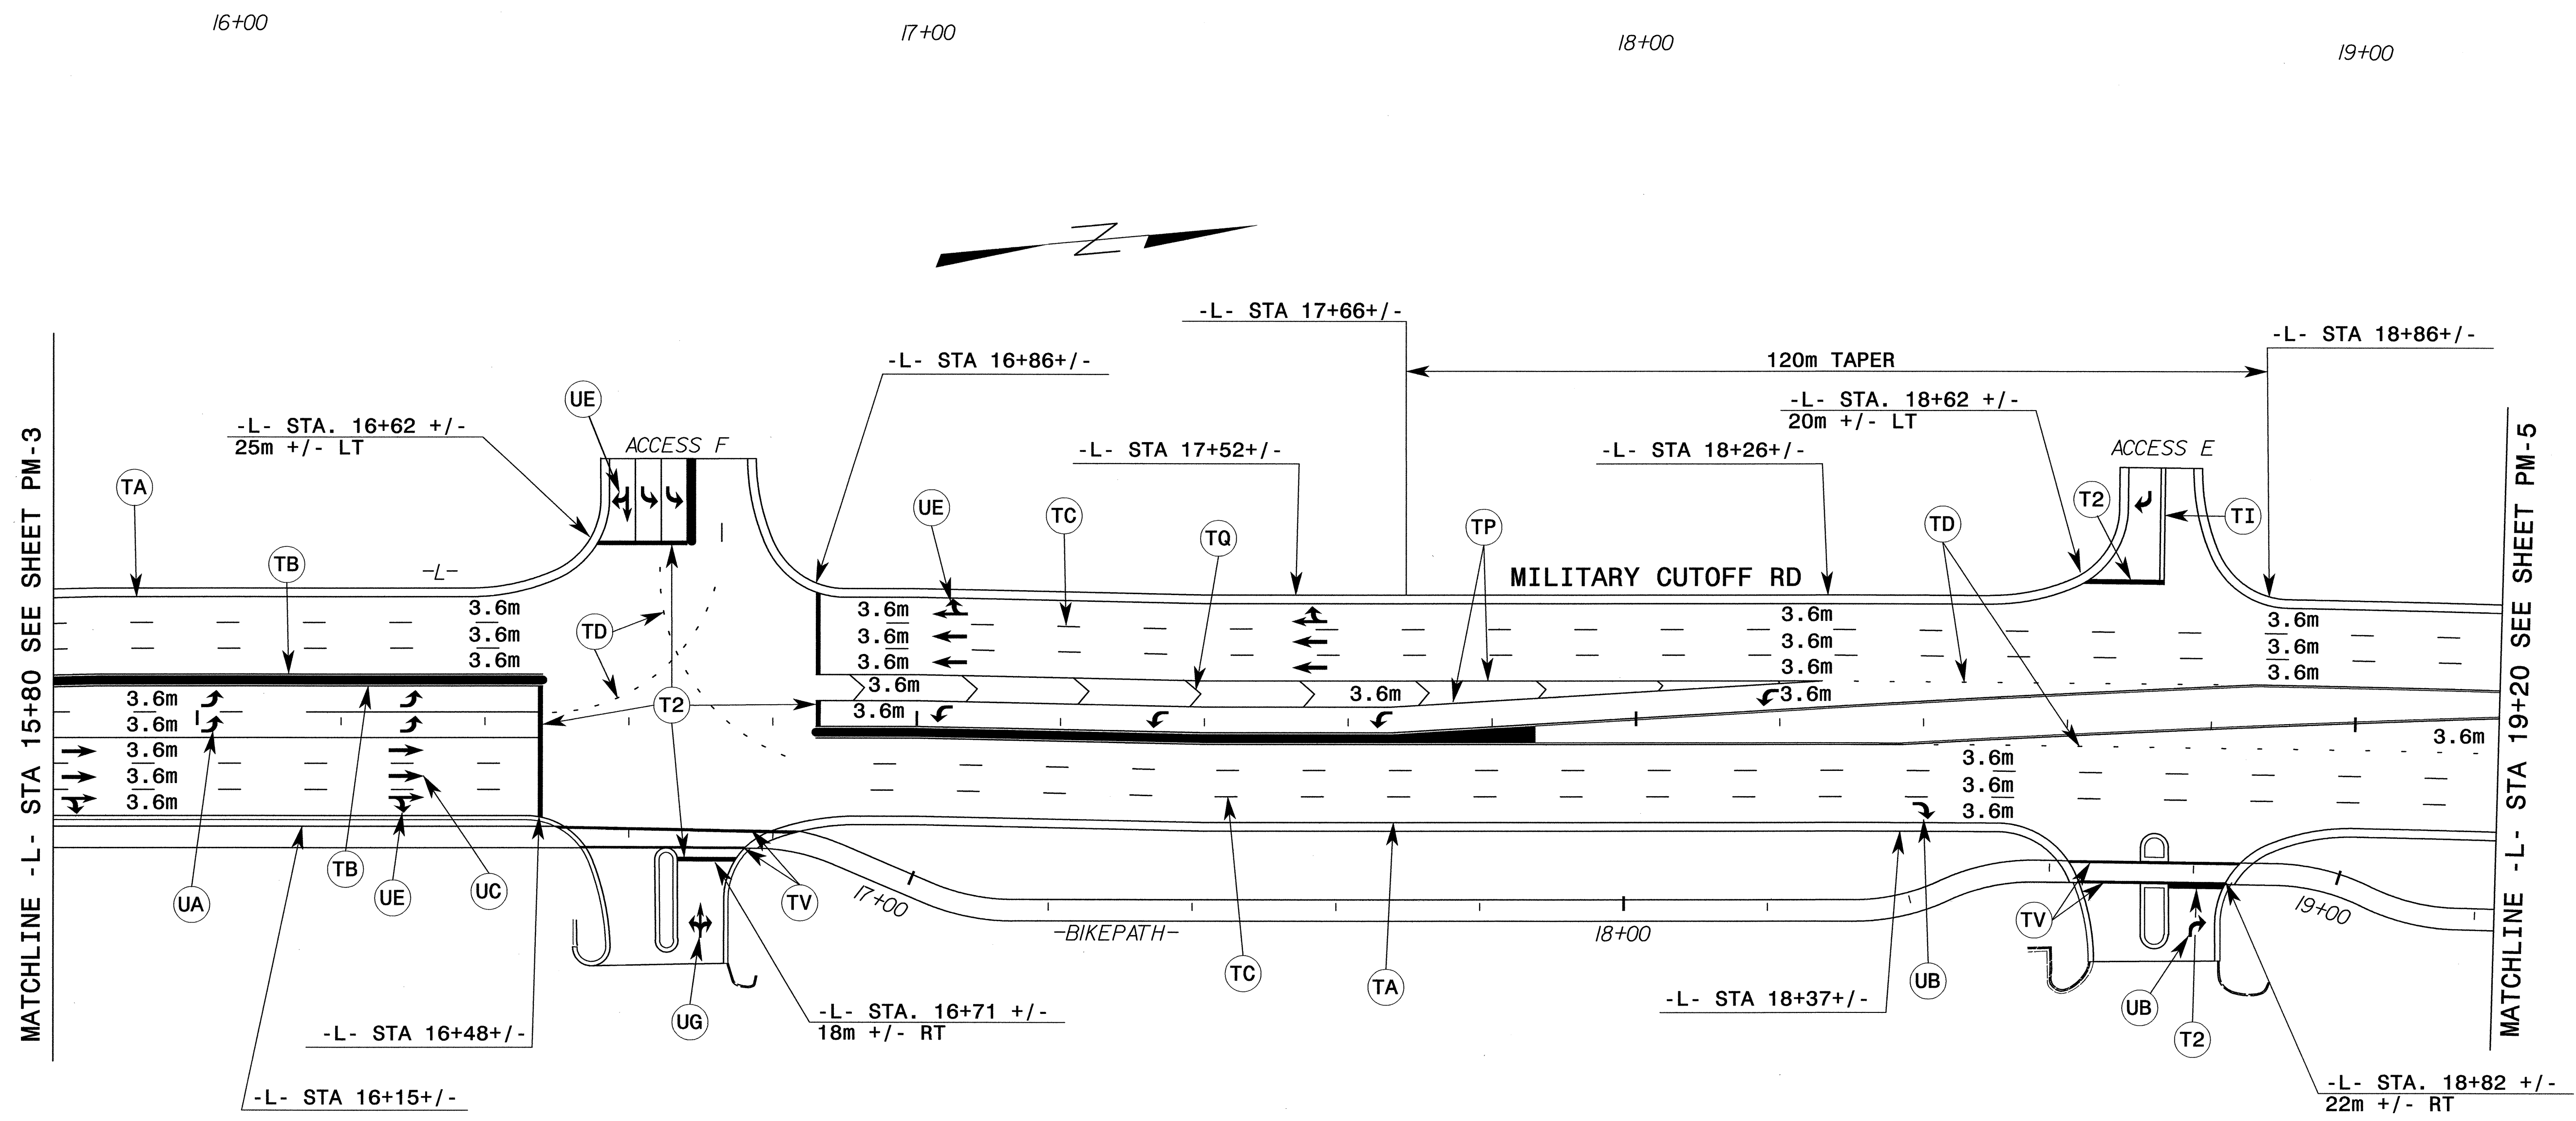

SEE ROADWAY STANDARD DRAWING NO. 1250.01 FOR PLACEMENT AT OF SNOWPLOWABLE RAISED PAVEMENT MARKERS.

SEE ROADWAY STANDARD DRAWING NO. 1205.04 FOR SYMBOL SPACING AT ALL SIGNALIZED INTERSECTIONS UNLESS OTHERWISE SHOWN IN PLANS.

SEE SIGNAL PLANS FOR PERMANENT SIGNAL DESIGN.

 SYSTEMTIME: 12/12/03 10:00:00 AM
 USER: JLDONING
 USERNAME: JLDONING

SEPI ENGINEERING GROUP
 2300 Rexwoods Drive
 Suite 370
 Raleigh, NC 27607
 Tel: 919-789-9977 Fax: 919-789-9591

APPROVED: _____ DATE: _____
 SEAL:
 2/4/04

| PAVEMENT MARKING | | REVISIONS | |
|------------------|-------|-----------|--|
| SCALE: | NONE | | |
| DATE: | 12/03 | | |
| DESIGN BY: | CEK | | |
| DESIGN BY: | RLW | | |
| REVIEWED BY: | SSA | | |
| CADD FILE | | | |