



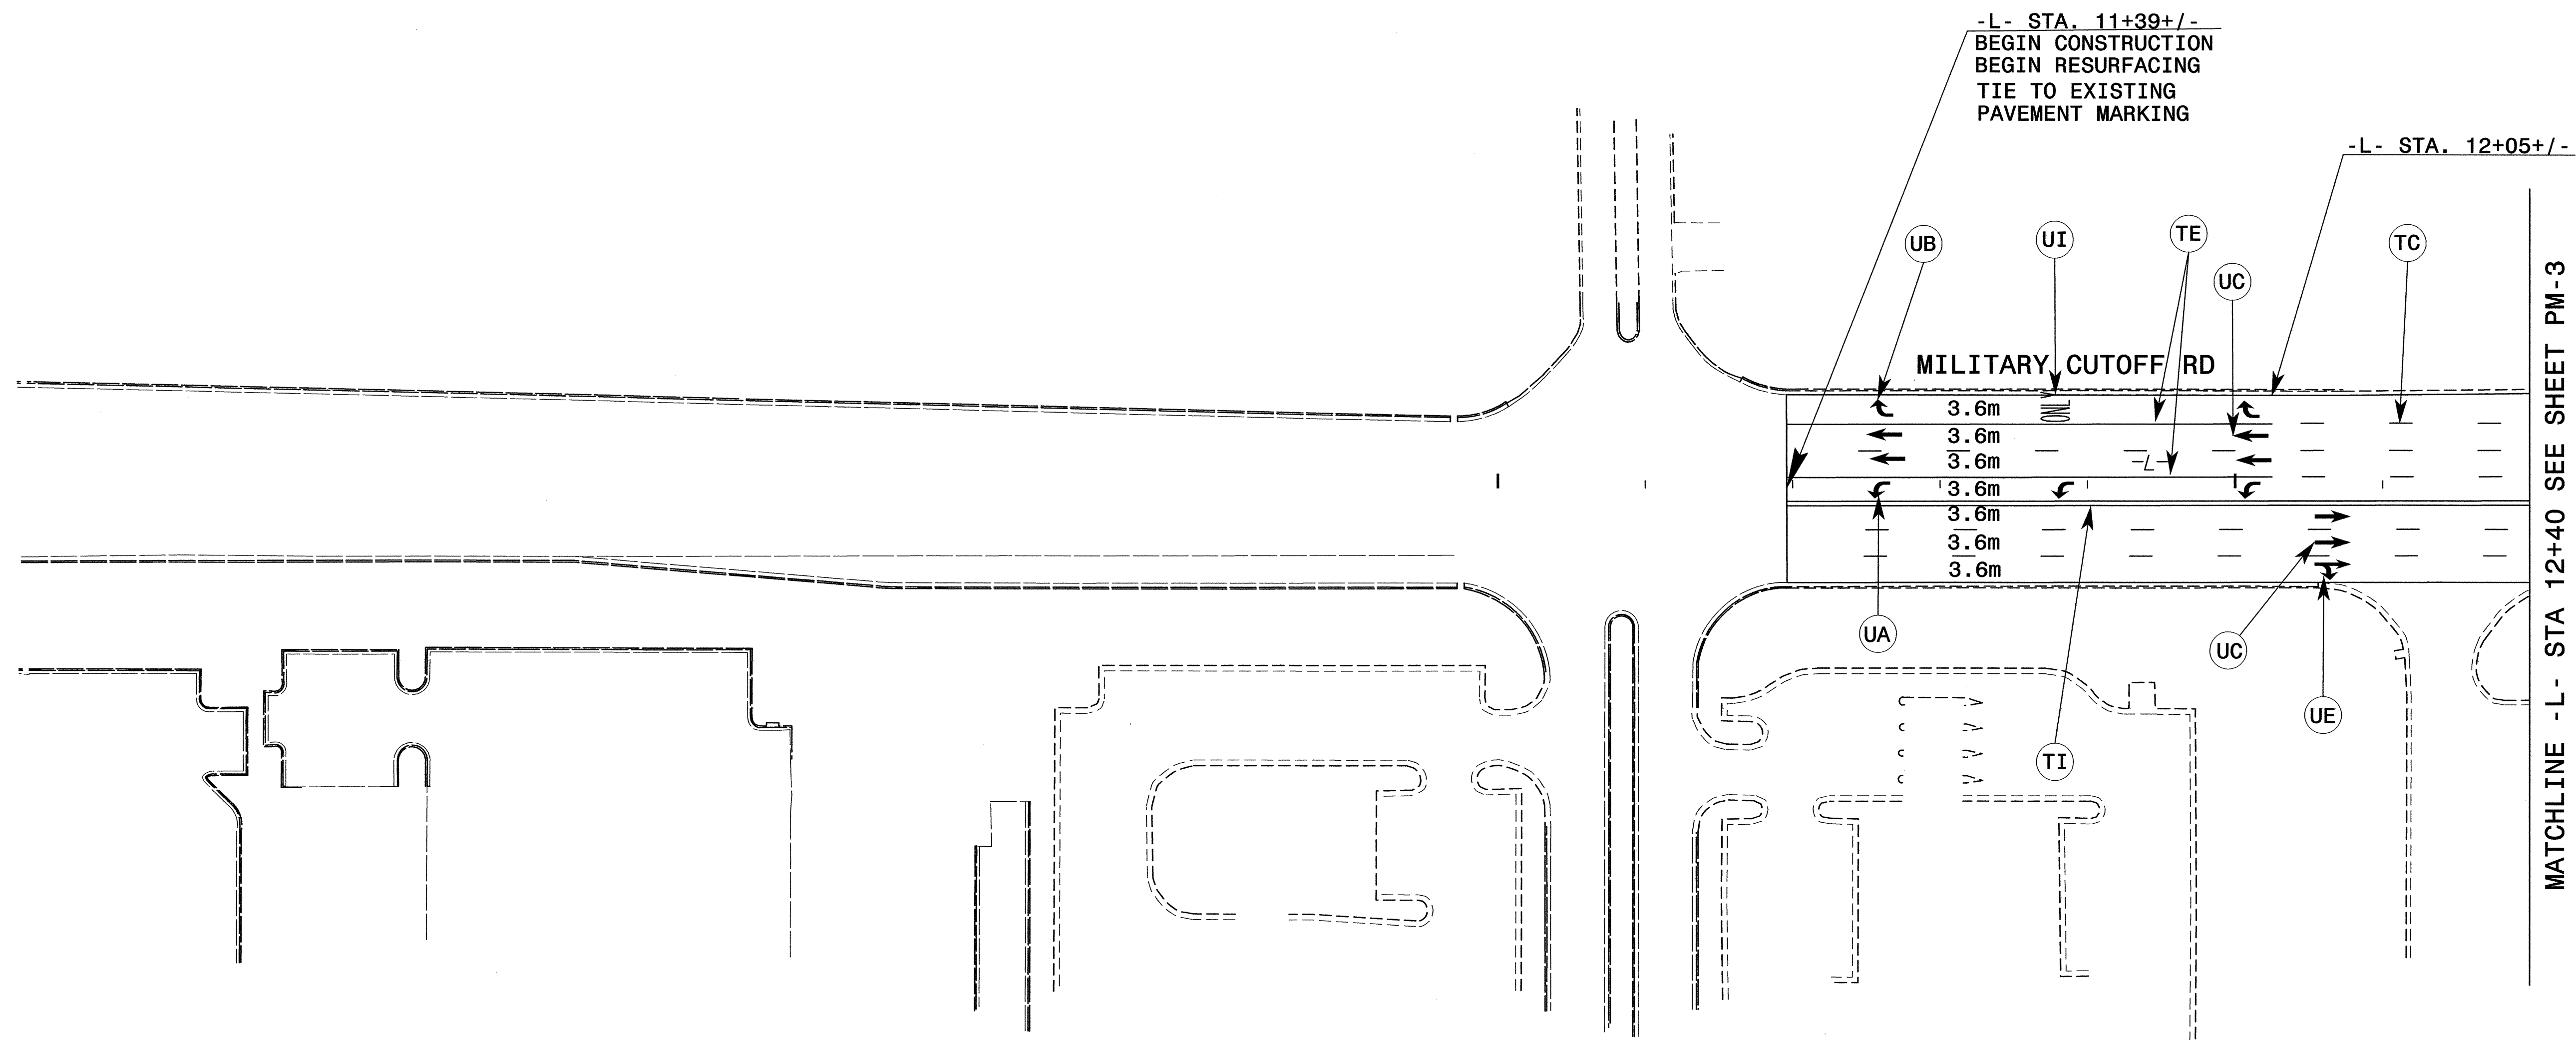

PROJ. REFERENCE NO.	SHEET NO.
U-2734	PM-2

11+00

12+00

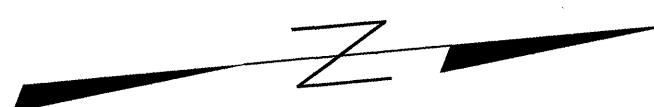

\$\$\$\$\$SYTIME\$\$\$\$\$
 \$\$\$USERNAME\$\$\$

SEPI ENGINEERING GROUP
 2300 Rexwoods Drive
 Suite 310
 Raleigh, NC 27607
 Tel: 919-789-9977 Fax: 789-9591

APPROVED: _____	DATE: _____	PAVEMENT MARKING	
SCALE: NONE	DATE: 12/03		REVISIONS
DWG. BY: CEK	DESIGN BY: RLW		
REVIEWED BY: SSA			
2/1/04			