


 CONST. REV. _____ R / W REV. _____	PROJECT REFERENCE NO. U-2734	SHEET NO. 22
	ROADWAY DESIGN ENGINEER  GARY R. LOVERING	HYDRAULICS ENGINEER

-BIKEPATH-

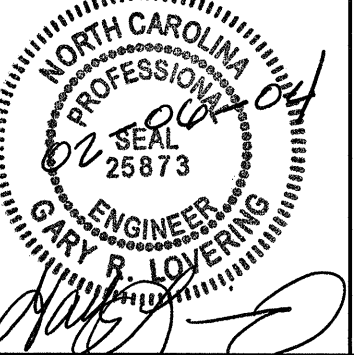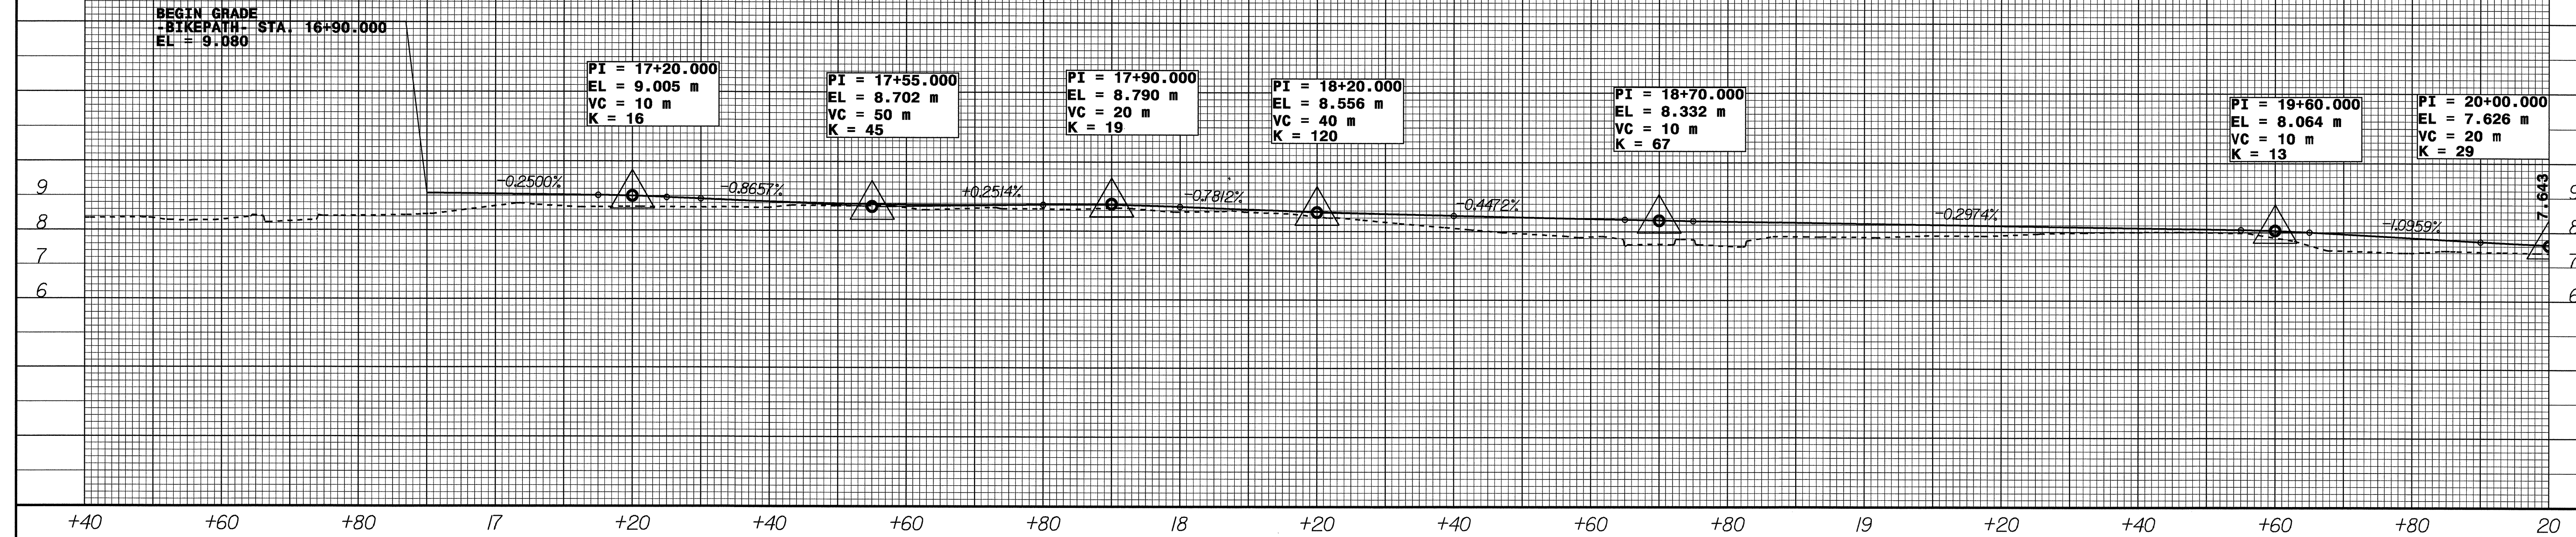

-BIKEPATH-

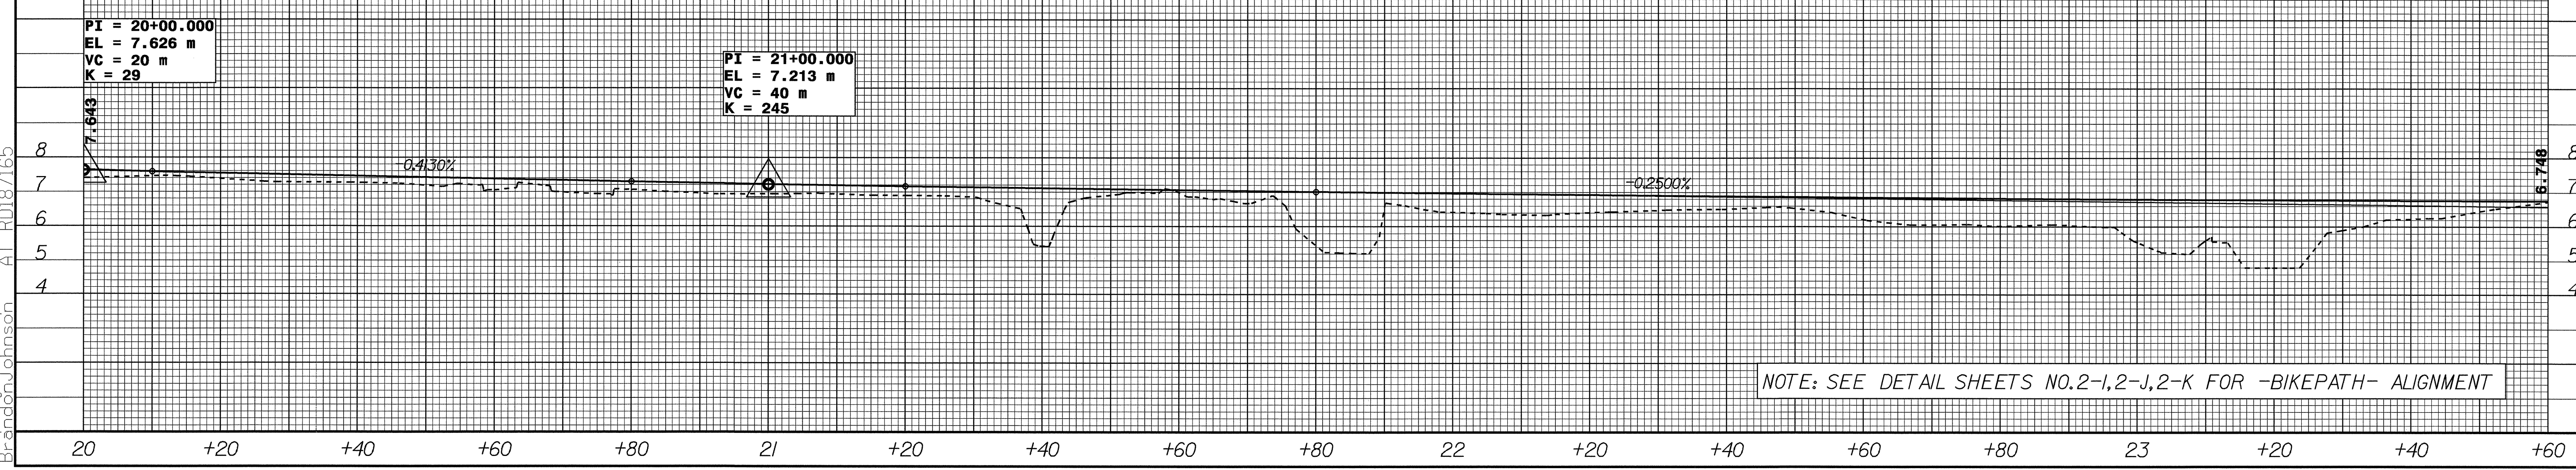

NOTE: SEE DETAIL SHEETS NO.2-I,2-J,2-K FOR -BIKEPATH- ALIGNMENT

03-DEC-2003 14:4  
 R:\proj\2734.pfl  
 Brandon Johnson