



DIAGRAM FOR TEMPORARY CONTAINMENT AND TREATMENT OF PETROLEUM CONTAMINATED SOIL


CROSS-SECTION VIEW

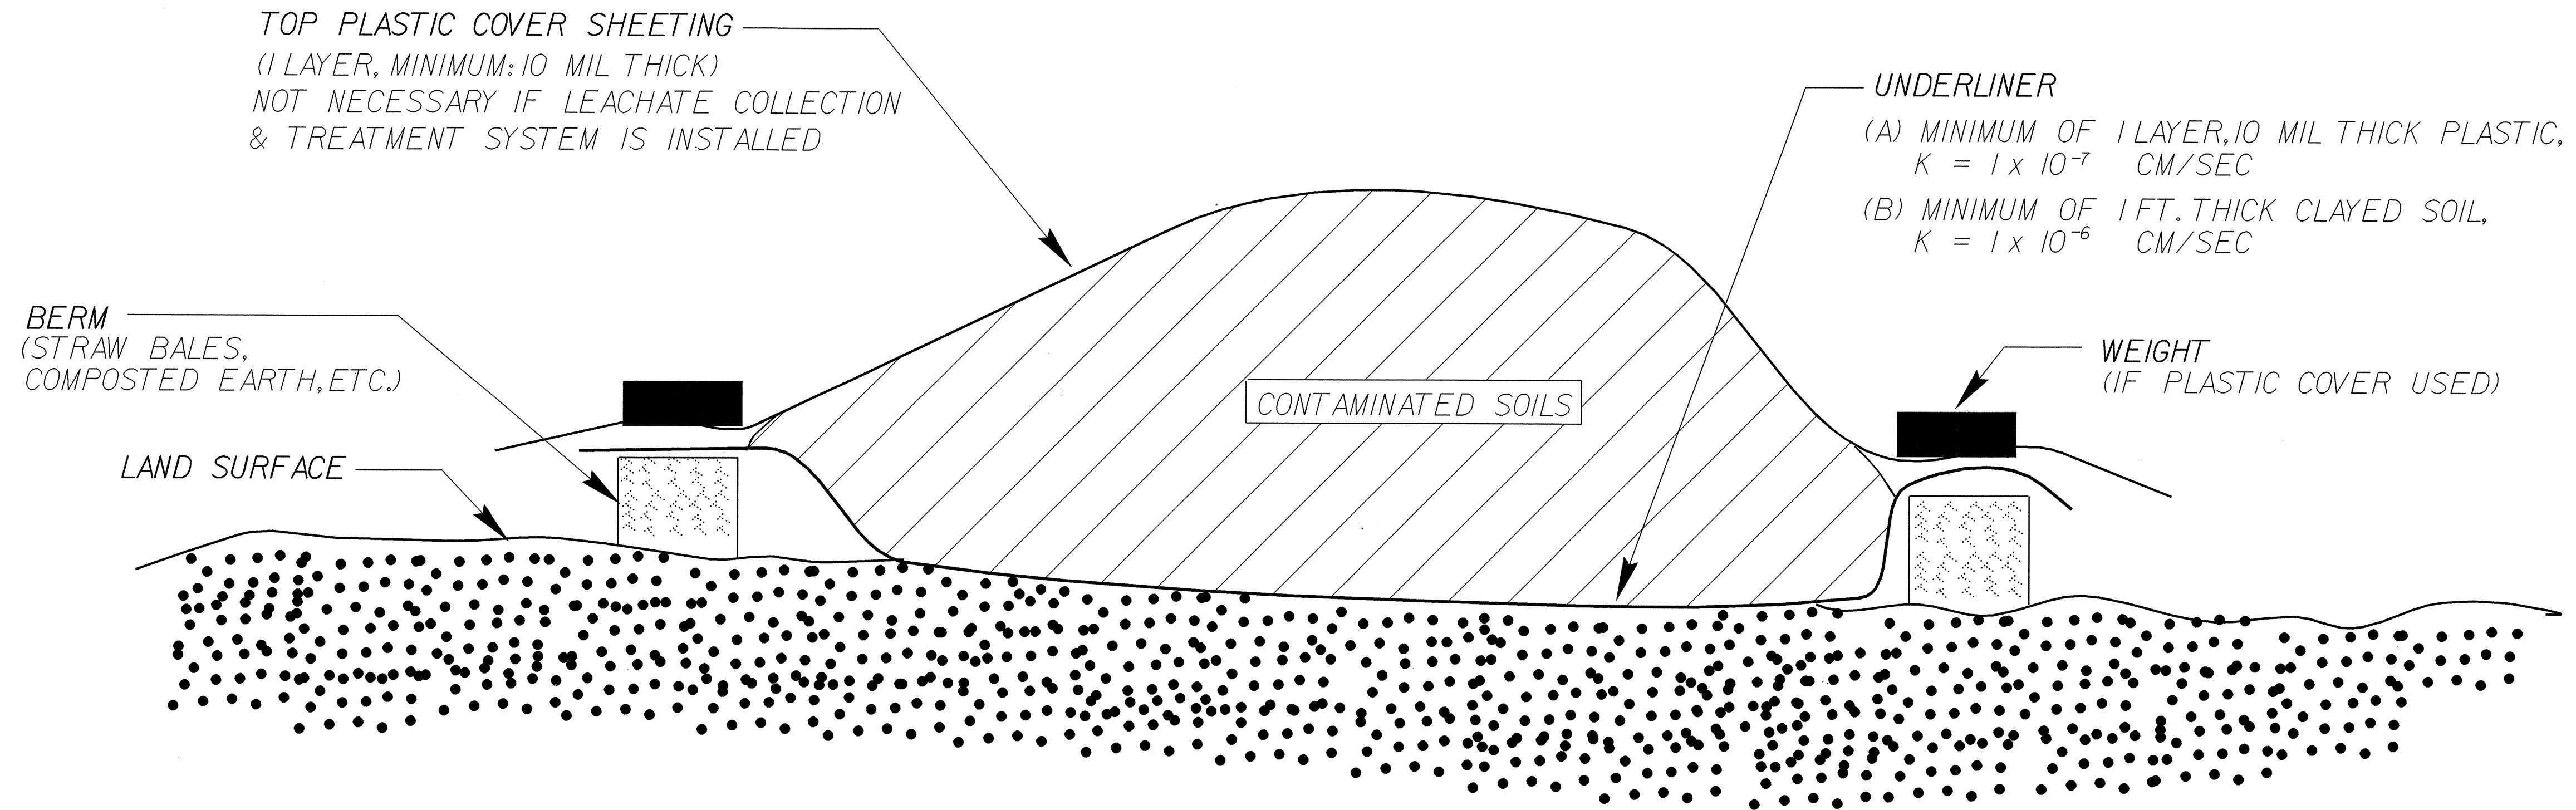

MAP VIEW

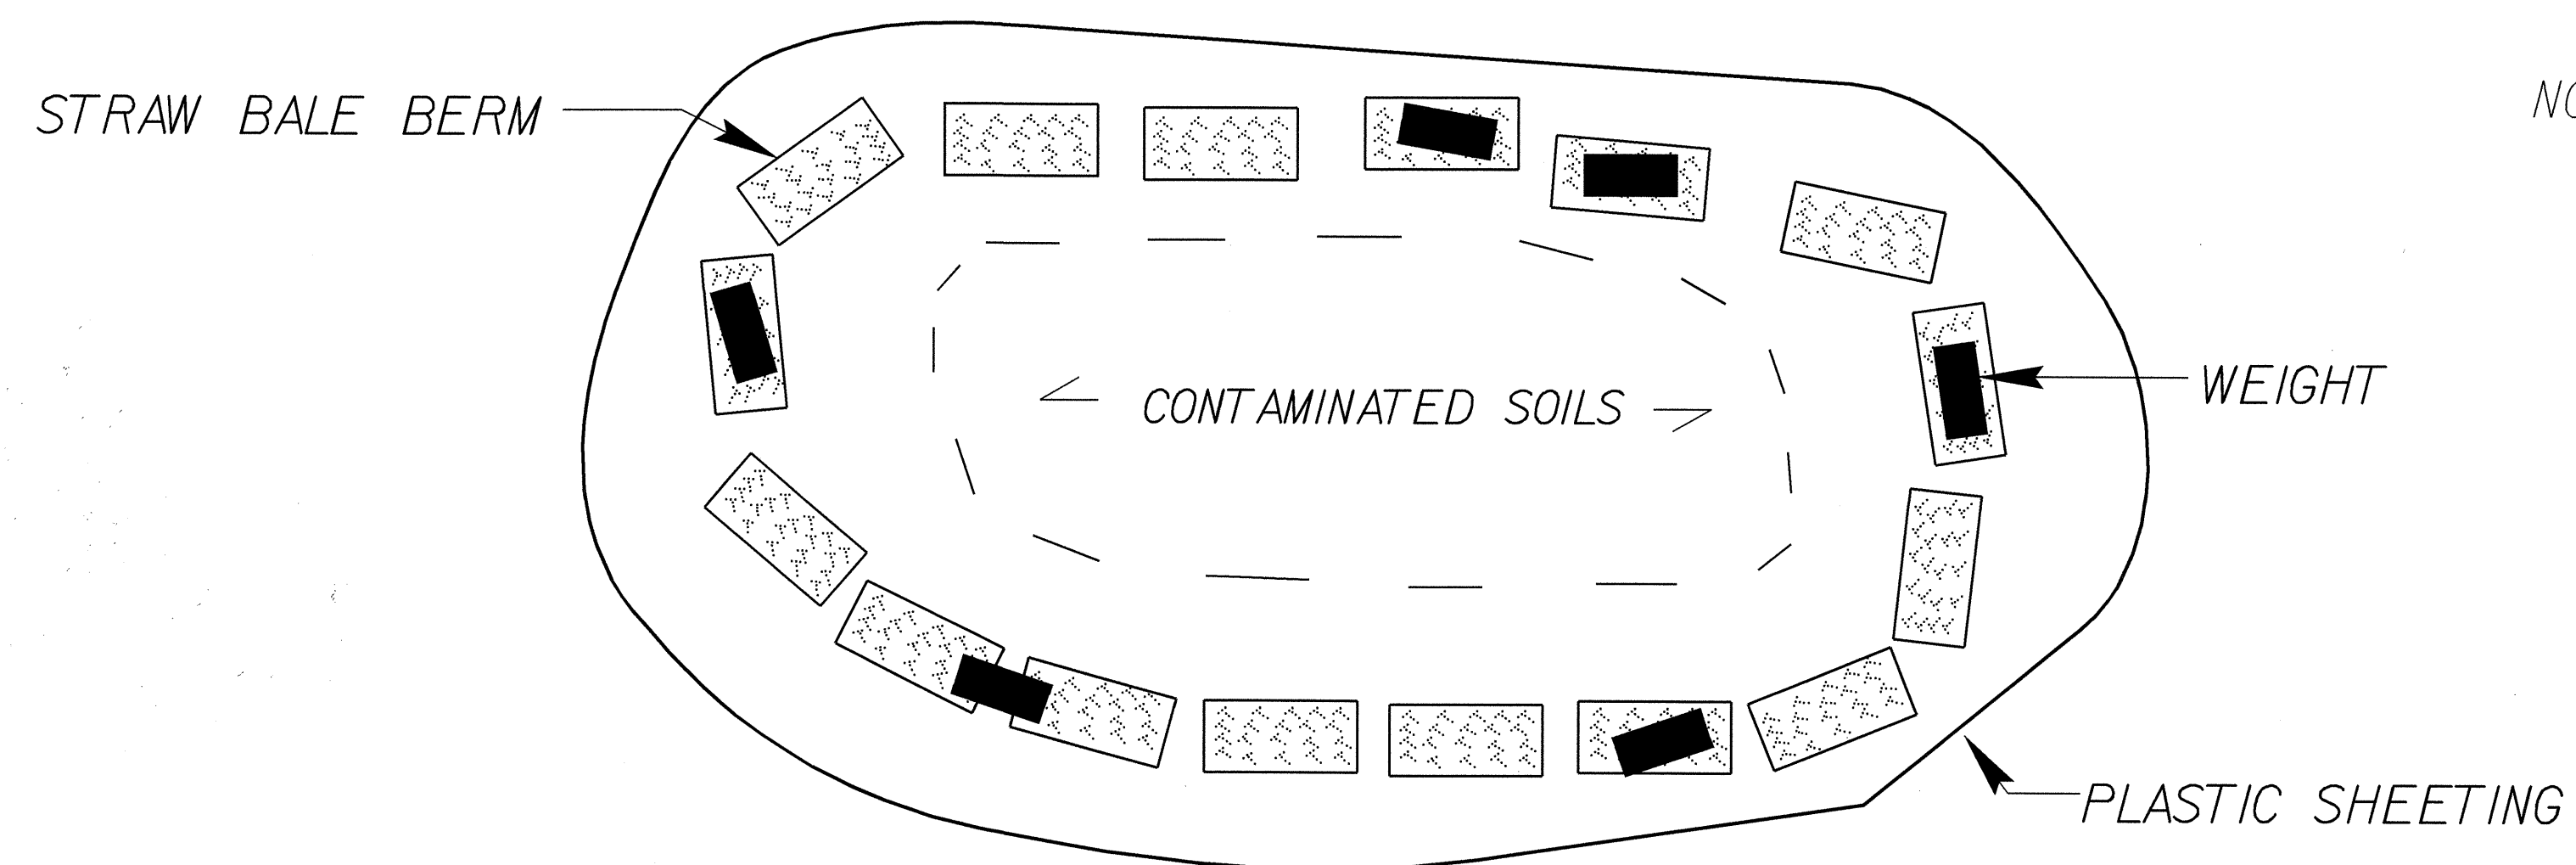

NOTE: DIAGRAM TAKEN FROM THE
GROUNDWATER SECTION GUIDELINES
FOR THE INVESTIGATION AND
REMEDICATION OF SOILS AND
GROUNDWATER BY DEM/DEHNR (MARCH 1993)

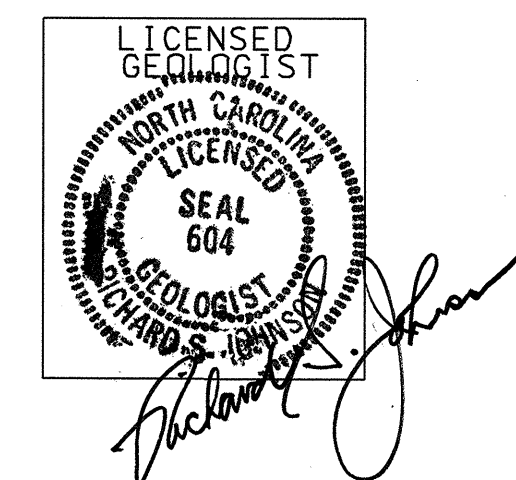

11
 12
