


	PROJECT REFERENCE NO.	SHEET NO.
	U-2734	2-0
	R/W SHEET NO.	
	ROADWAY DESIGN ENGINEER	HYDRAULICS ENGINEER
CONST.REV.		
R/W REV.		

DETAIL OF INTERSECTION FOR -Y12-

FOR ALIGNMENT OF -L- SEE SHEET 13
 FOR PROFILE OF -L- SEE SHEET 21
 FOR PROFILE OF -Y12- SEE SHEET NO.26

MAINTENANCE BY OTHERS
 PROPOSED 125mm MONOLITHIC CONCRETE ISLAND (SURFACE MOUNTED)

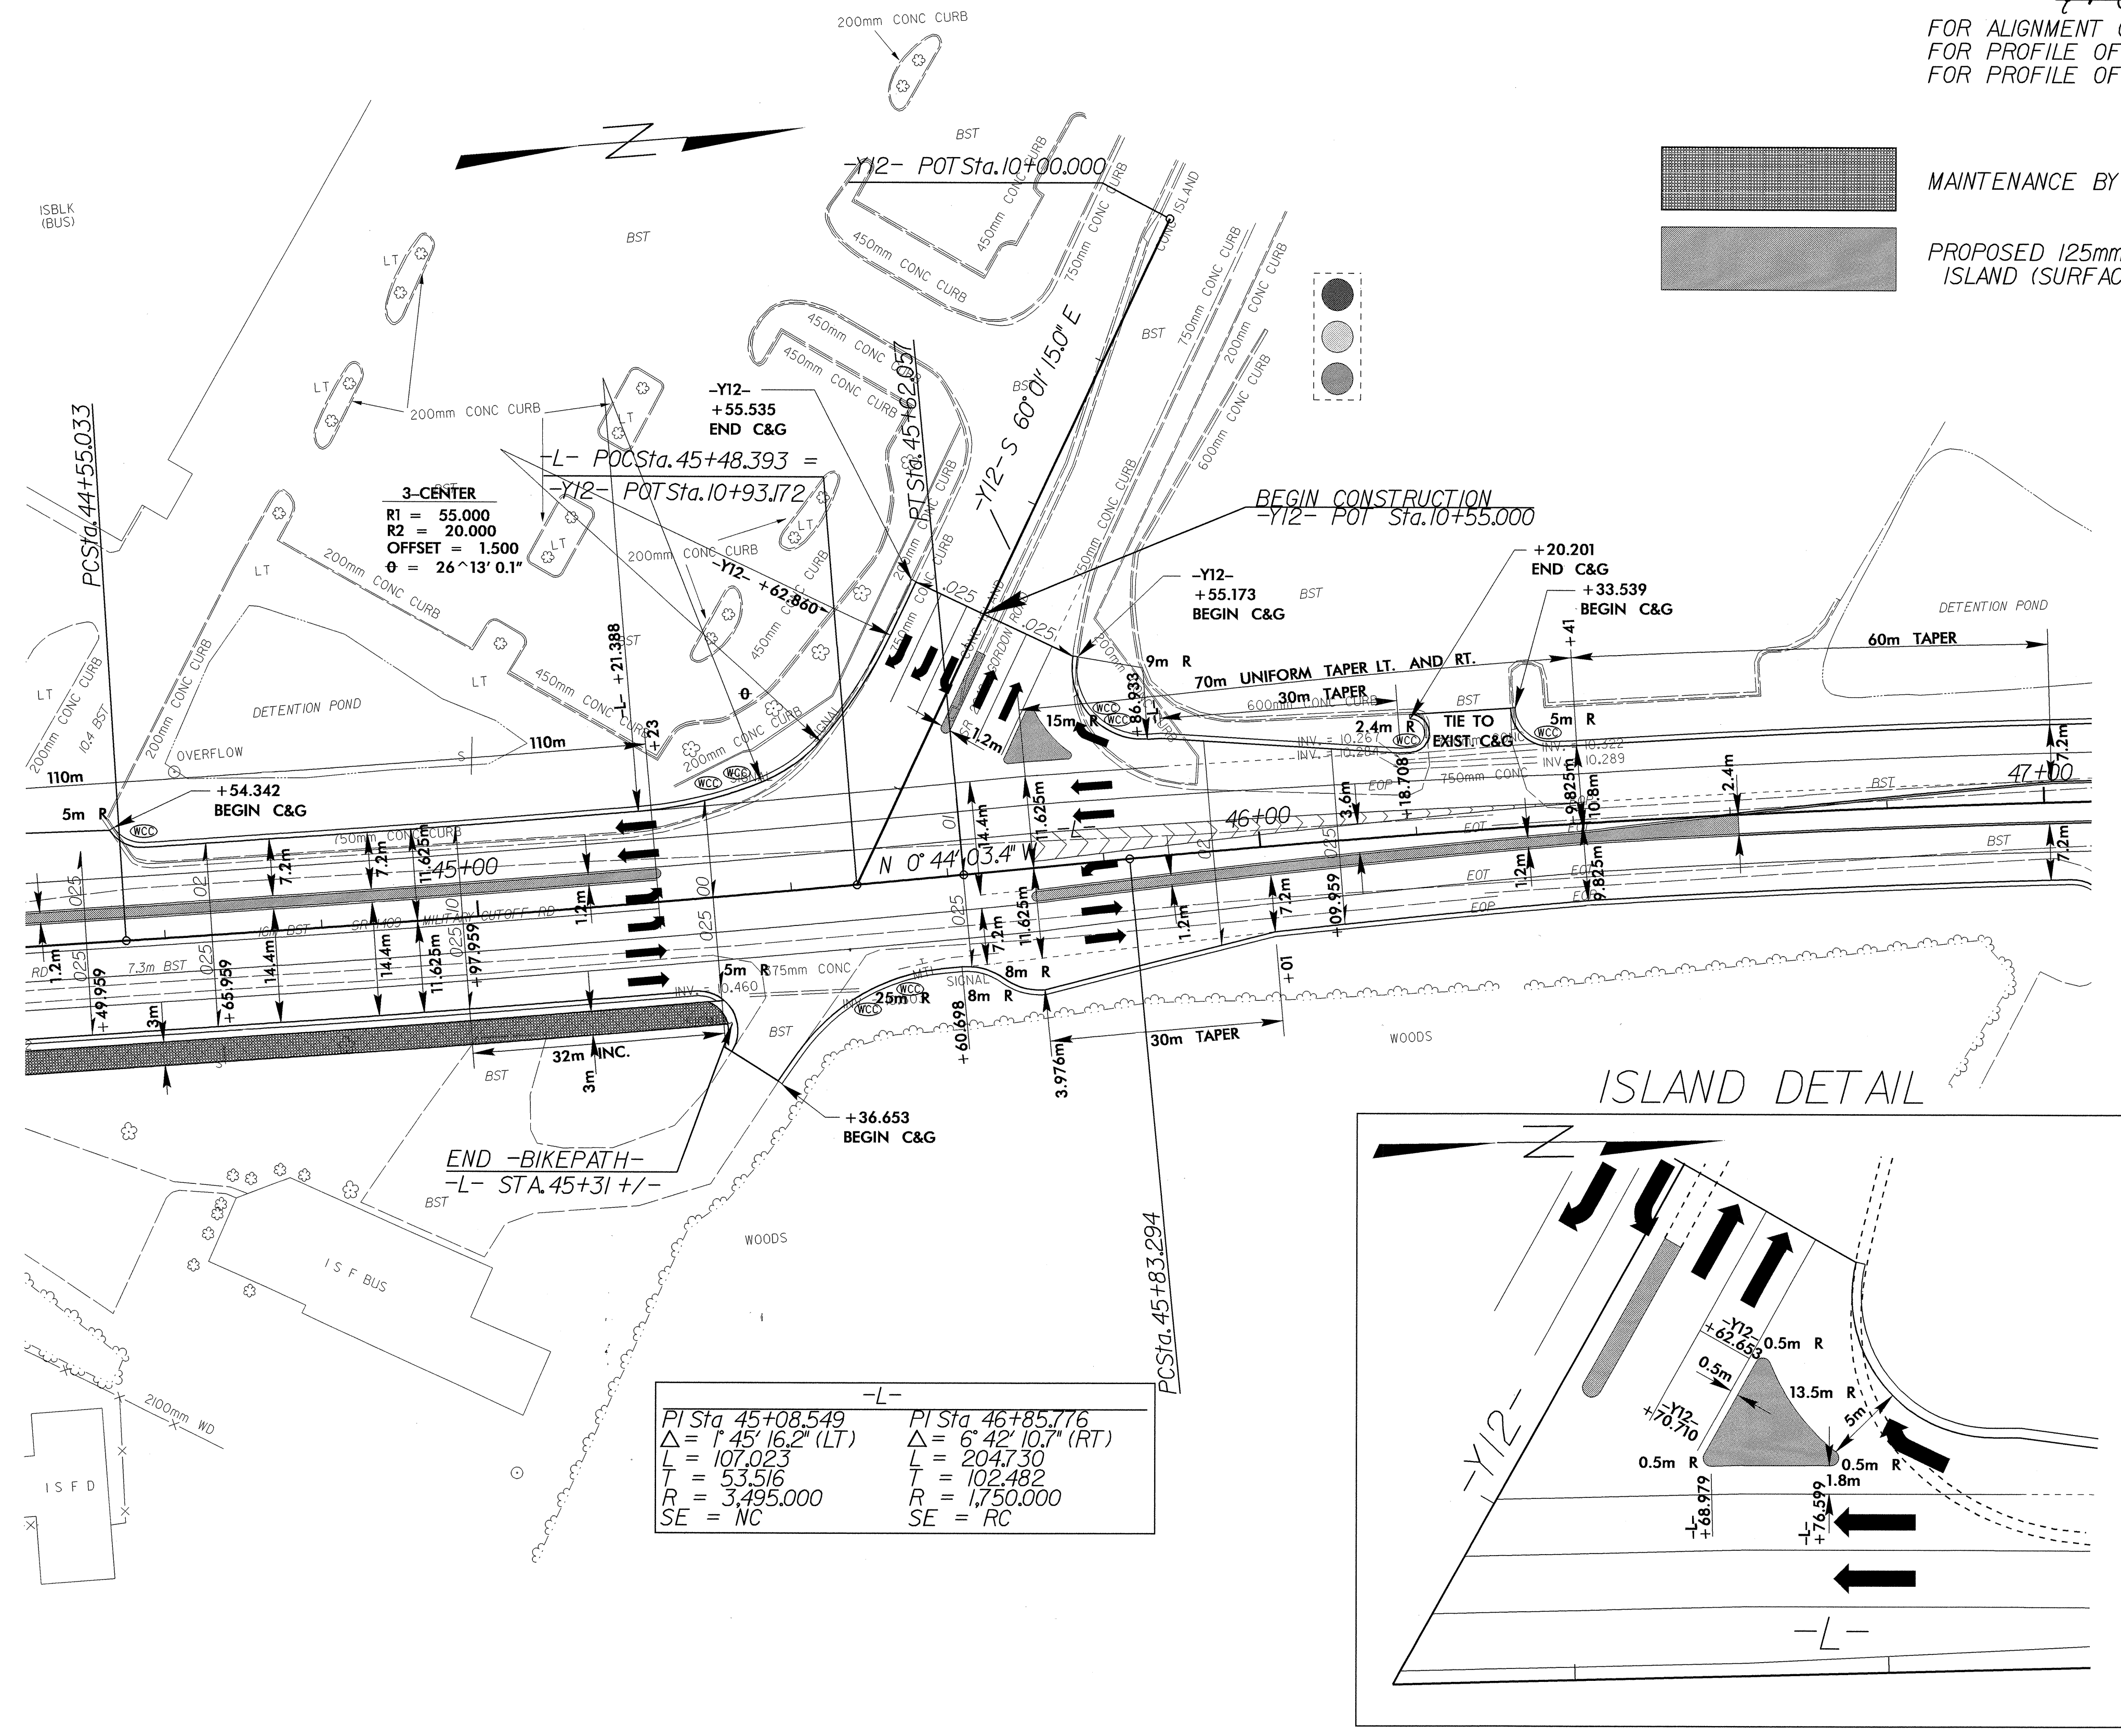

-L-	
PI Sta 45+08.549	PI Sta 46+85.776
$\Delta = 1^\circ 45' 16.2''$ (LT)	$\Delta = 6^\circ 42' 10.7''$ (RT)
L = 107.023	L = 204.730
T = 53.516	T = 102.482
R = 3,495.000	R = 1,750.000
SE = NC	SE = RC

