




PROJ. REFERENCE NO.	SHEET NO.
U-2734	TCP-46

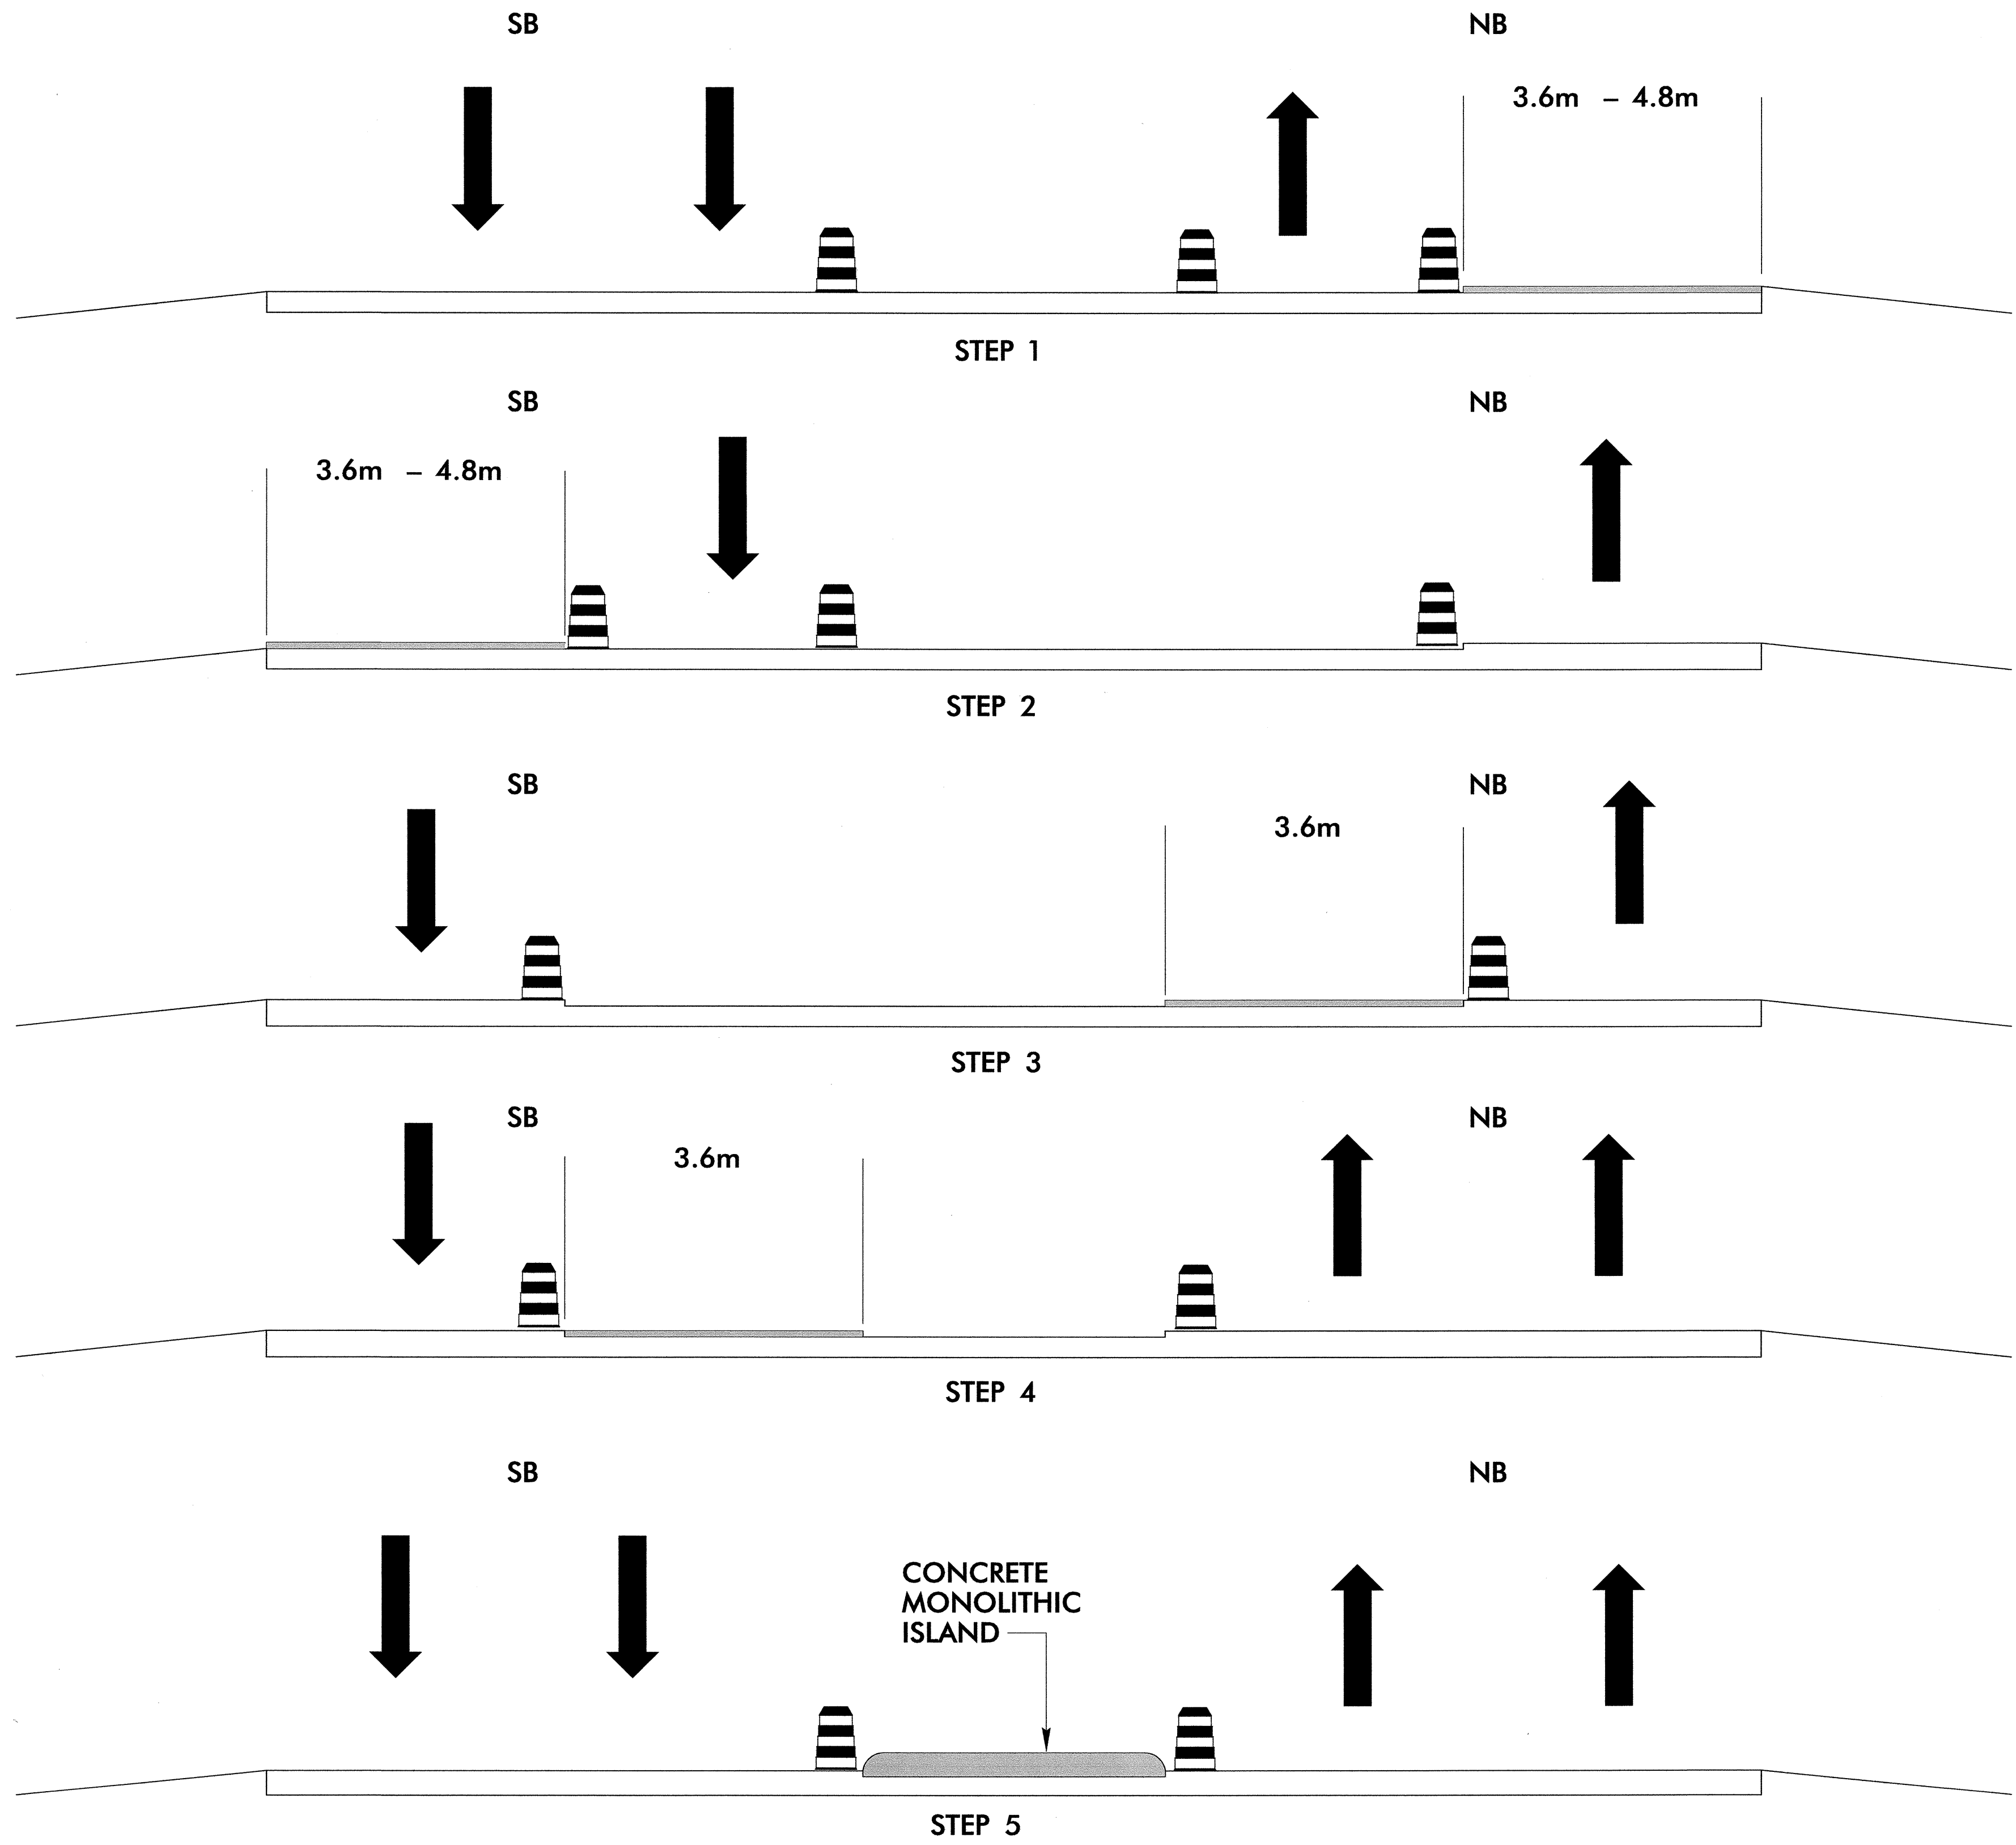

TYPICAL PLACEMENT OF FINAL SURFACE COURSE

SEPI ENGINEERING GROUP
 2300 Rexwoods Drive
 Suite 310
 Raleigh, NC 27607
 Tel: 919-789-9977 Fax: 789-9591

APPROVED: _____ DATE: _____

SEAL

PHASE III	
SCALE: NONE	REVISIONS
DATE: 12/03	
DWG. BY: NH	
DESIGN BY: RLW	
REVIEWED BY: SSA	
	CADD FILE

