



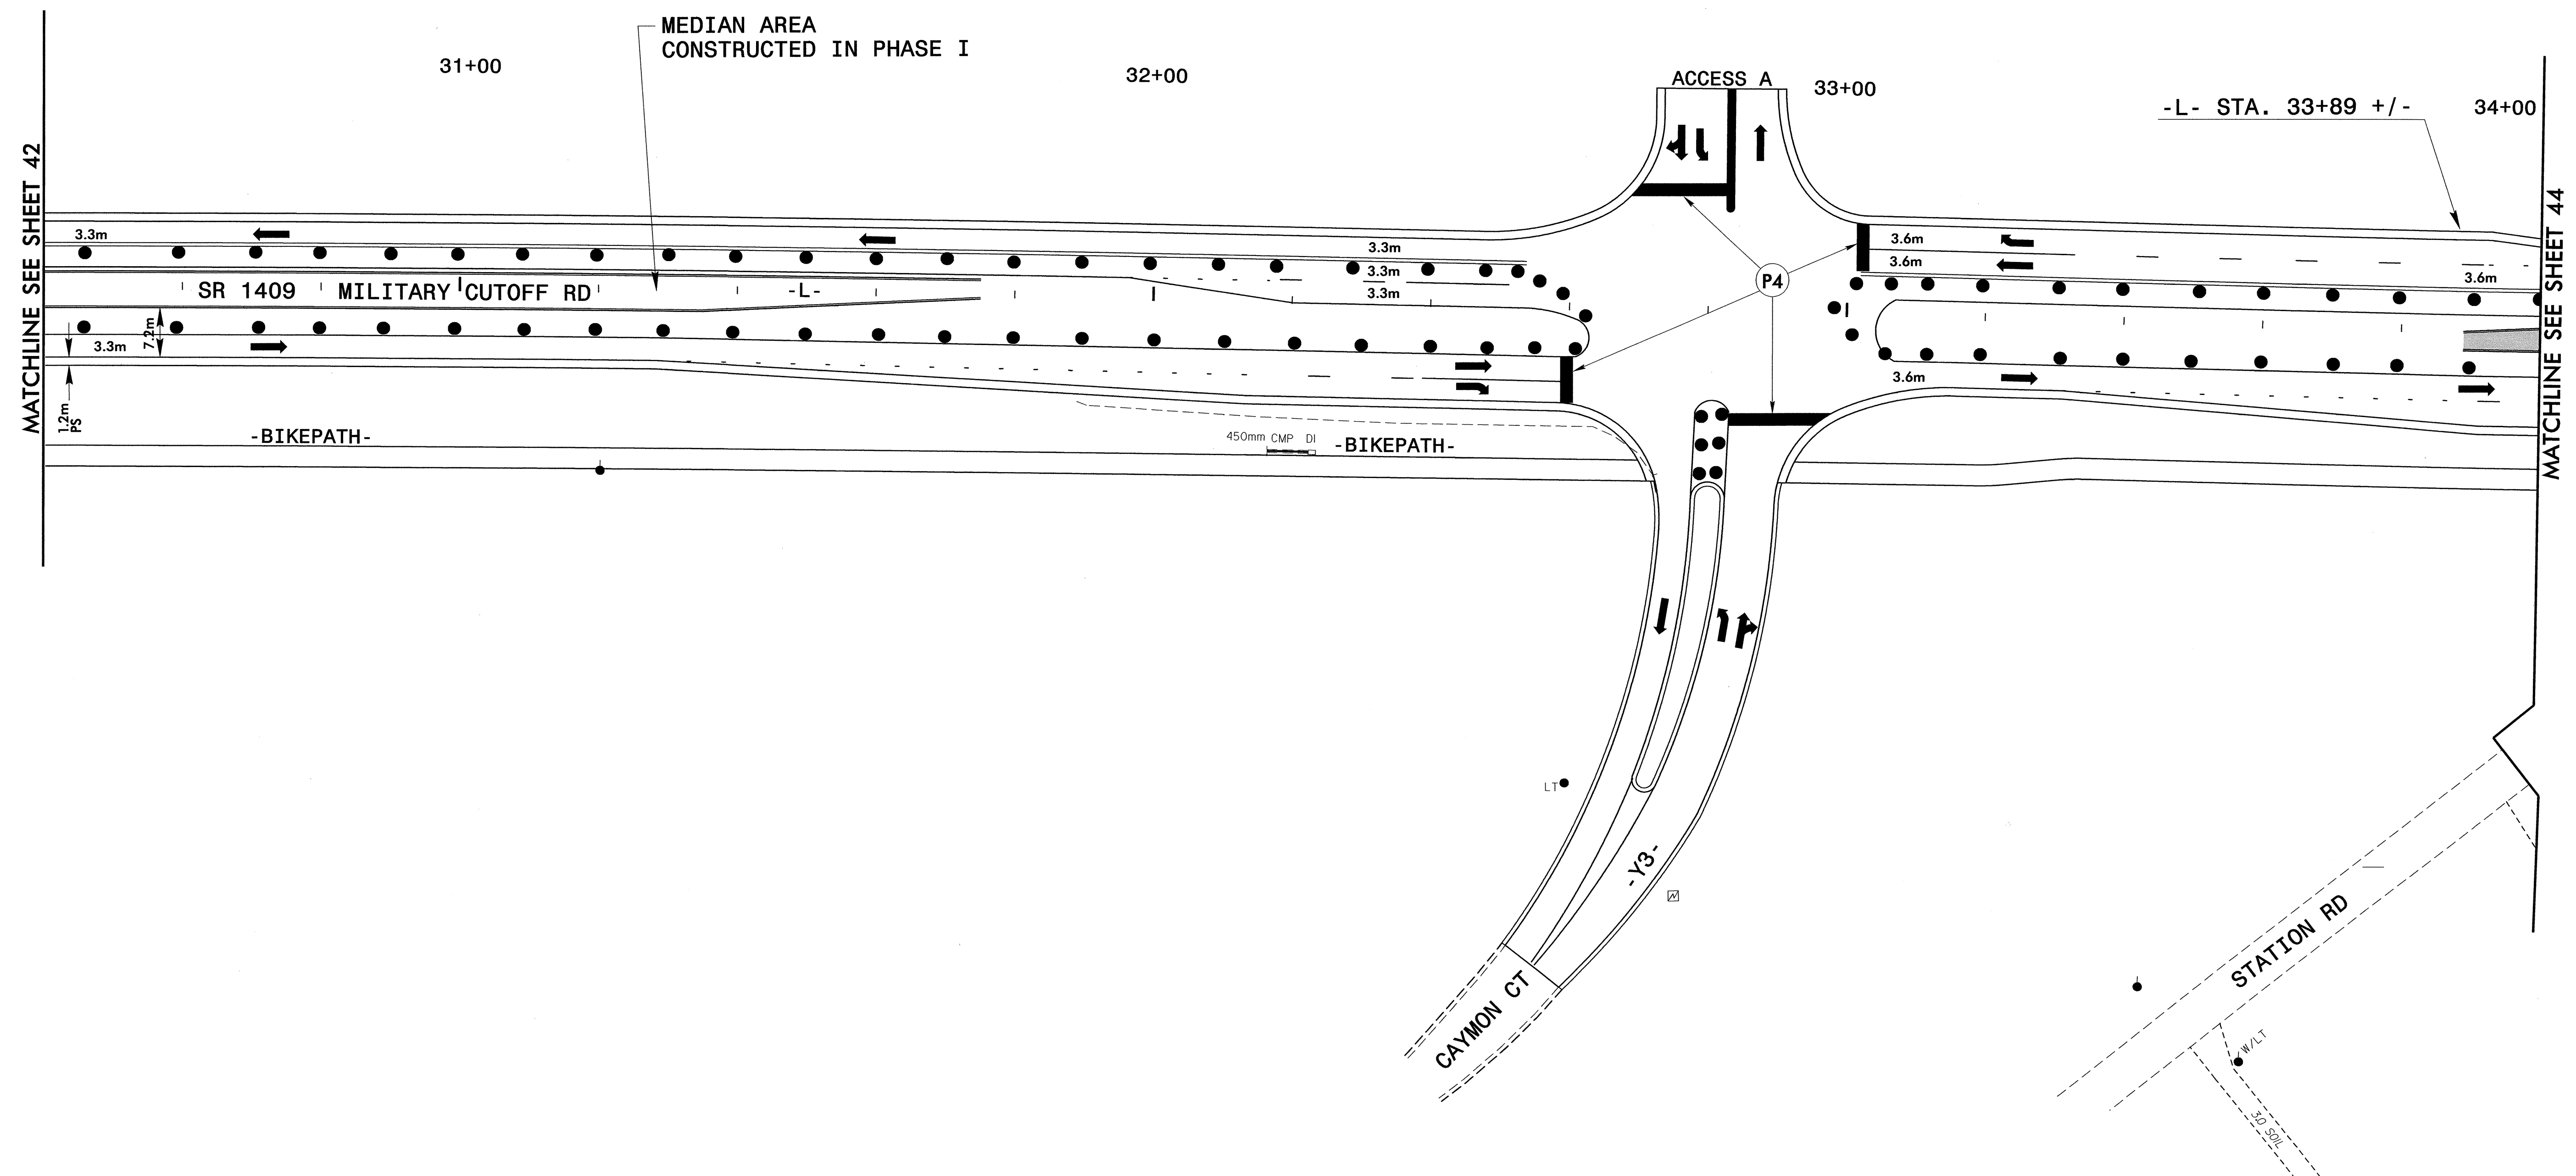

PROJ. REFERENCE NO.	SHEET NO.
U-2734	TCP-43

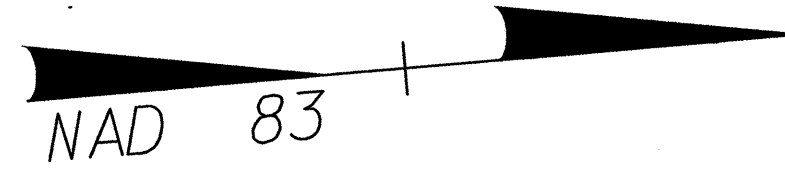

MATCHLINE SEE SHEET 42

MATCHLINE SEE SHEET 44

SEPI ENGINEERING GROUP
 2300 Rexwoods Drive
 Suite 370
 Raleigh, NC 27607
 Tel: 919-789-9977 Fax: 789-9591

APPROVED: _____ DATE: _____

SEAL

2/4/09

PHASE II STEP 5			REVISIONS	
SCALE:	NONE			
DATE:	12/03			
DWG. BY:	NH			
DESIGN BY:	RLW			
REVIEWED BY:	SSA			
			CADD FILE	