



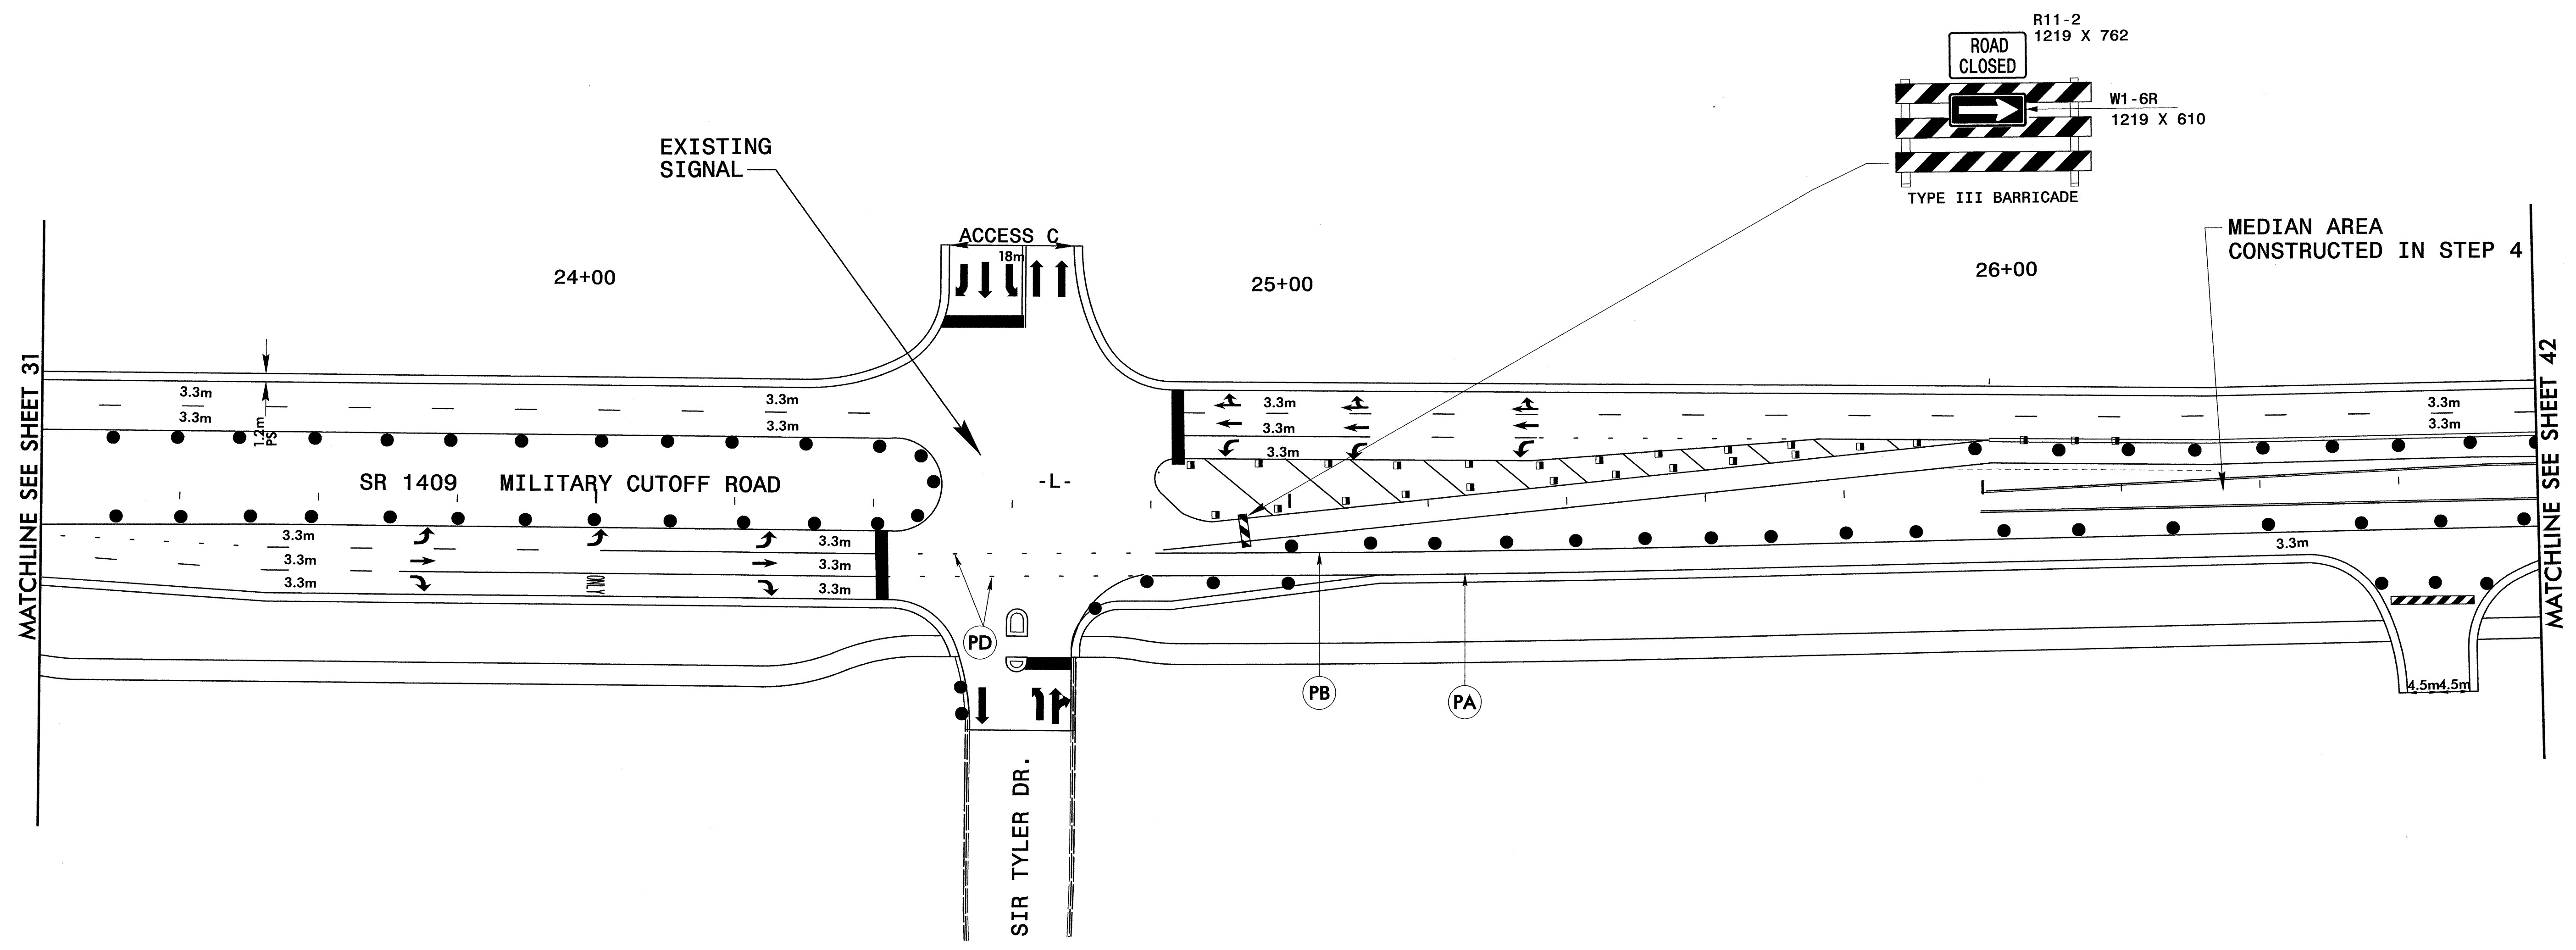

PROJ. REFERENCE NO.	SHEET NO.
U-2734	TCP-41

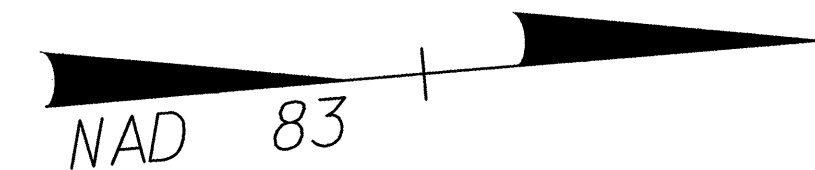

MATCHLINE SEE SHEET 31

MATCHLINE SEE SHEET 42

**SEPI ENGINEERING GROUP**  
 2300 Rexwoods Drive  
 Suite 310  
 Raleigh, NC 27607  
 Tel: 919-789-9977 Fax: 919-789-9591

APPROVED: \_\_\_\_\_ DATE: \_\_\_\_\_

SEAL

2/1/04

<b>PHASE II STEP 5</b>			<table border="1"> <tr><th colspan="2">REVISIONS</th></tr> <tr><td> </td><td> </td></tr> <tr><td> </td><td> </td></tr> <tr><td> </td><td> </td></tr> <tr><td> </td><td> </td></tr> </table>	REVISIONS									
REVISIONS													
SCALE: NONE	DATE: 12/03	<table border="1"> <tr><td>CADD</td><td> </td></tr> <tr><td>FILE</td><td> </td></tr> </table>	CADD		FILE								
CADD													
FILE													
DWG. BY: NH	DESIGN BY: RLW												
REVIEWED BY: SSA													