



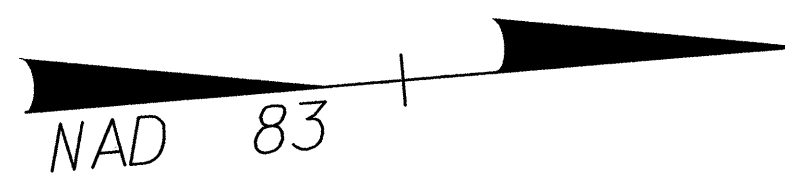

PROJ. REFERENCE NO.	SHEET NO.
U-2734	TCP-39

-L- STA. 50+57.952 END STATE PROJECT U-2734
 -L- STA. 50+57.952 END F. A. PROJECT NHF-1409 (3)
 -Y1- POT STA. 12+68.287

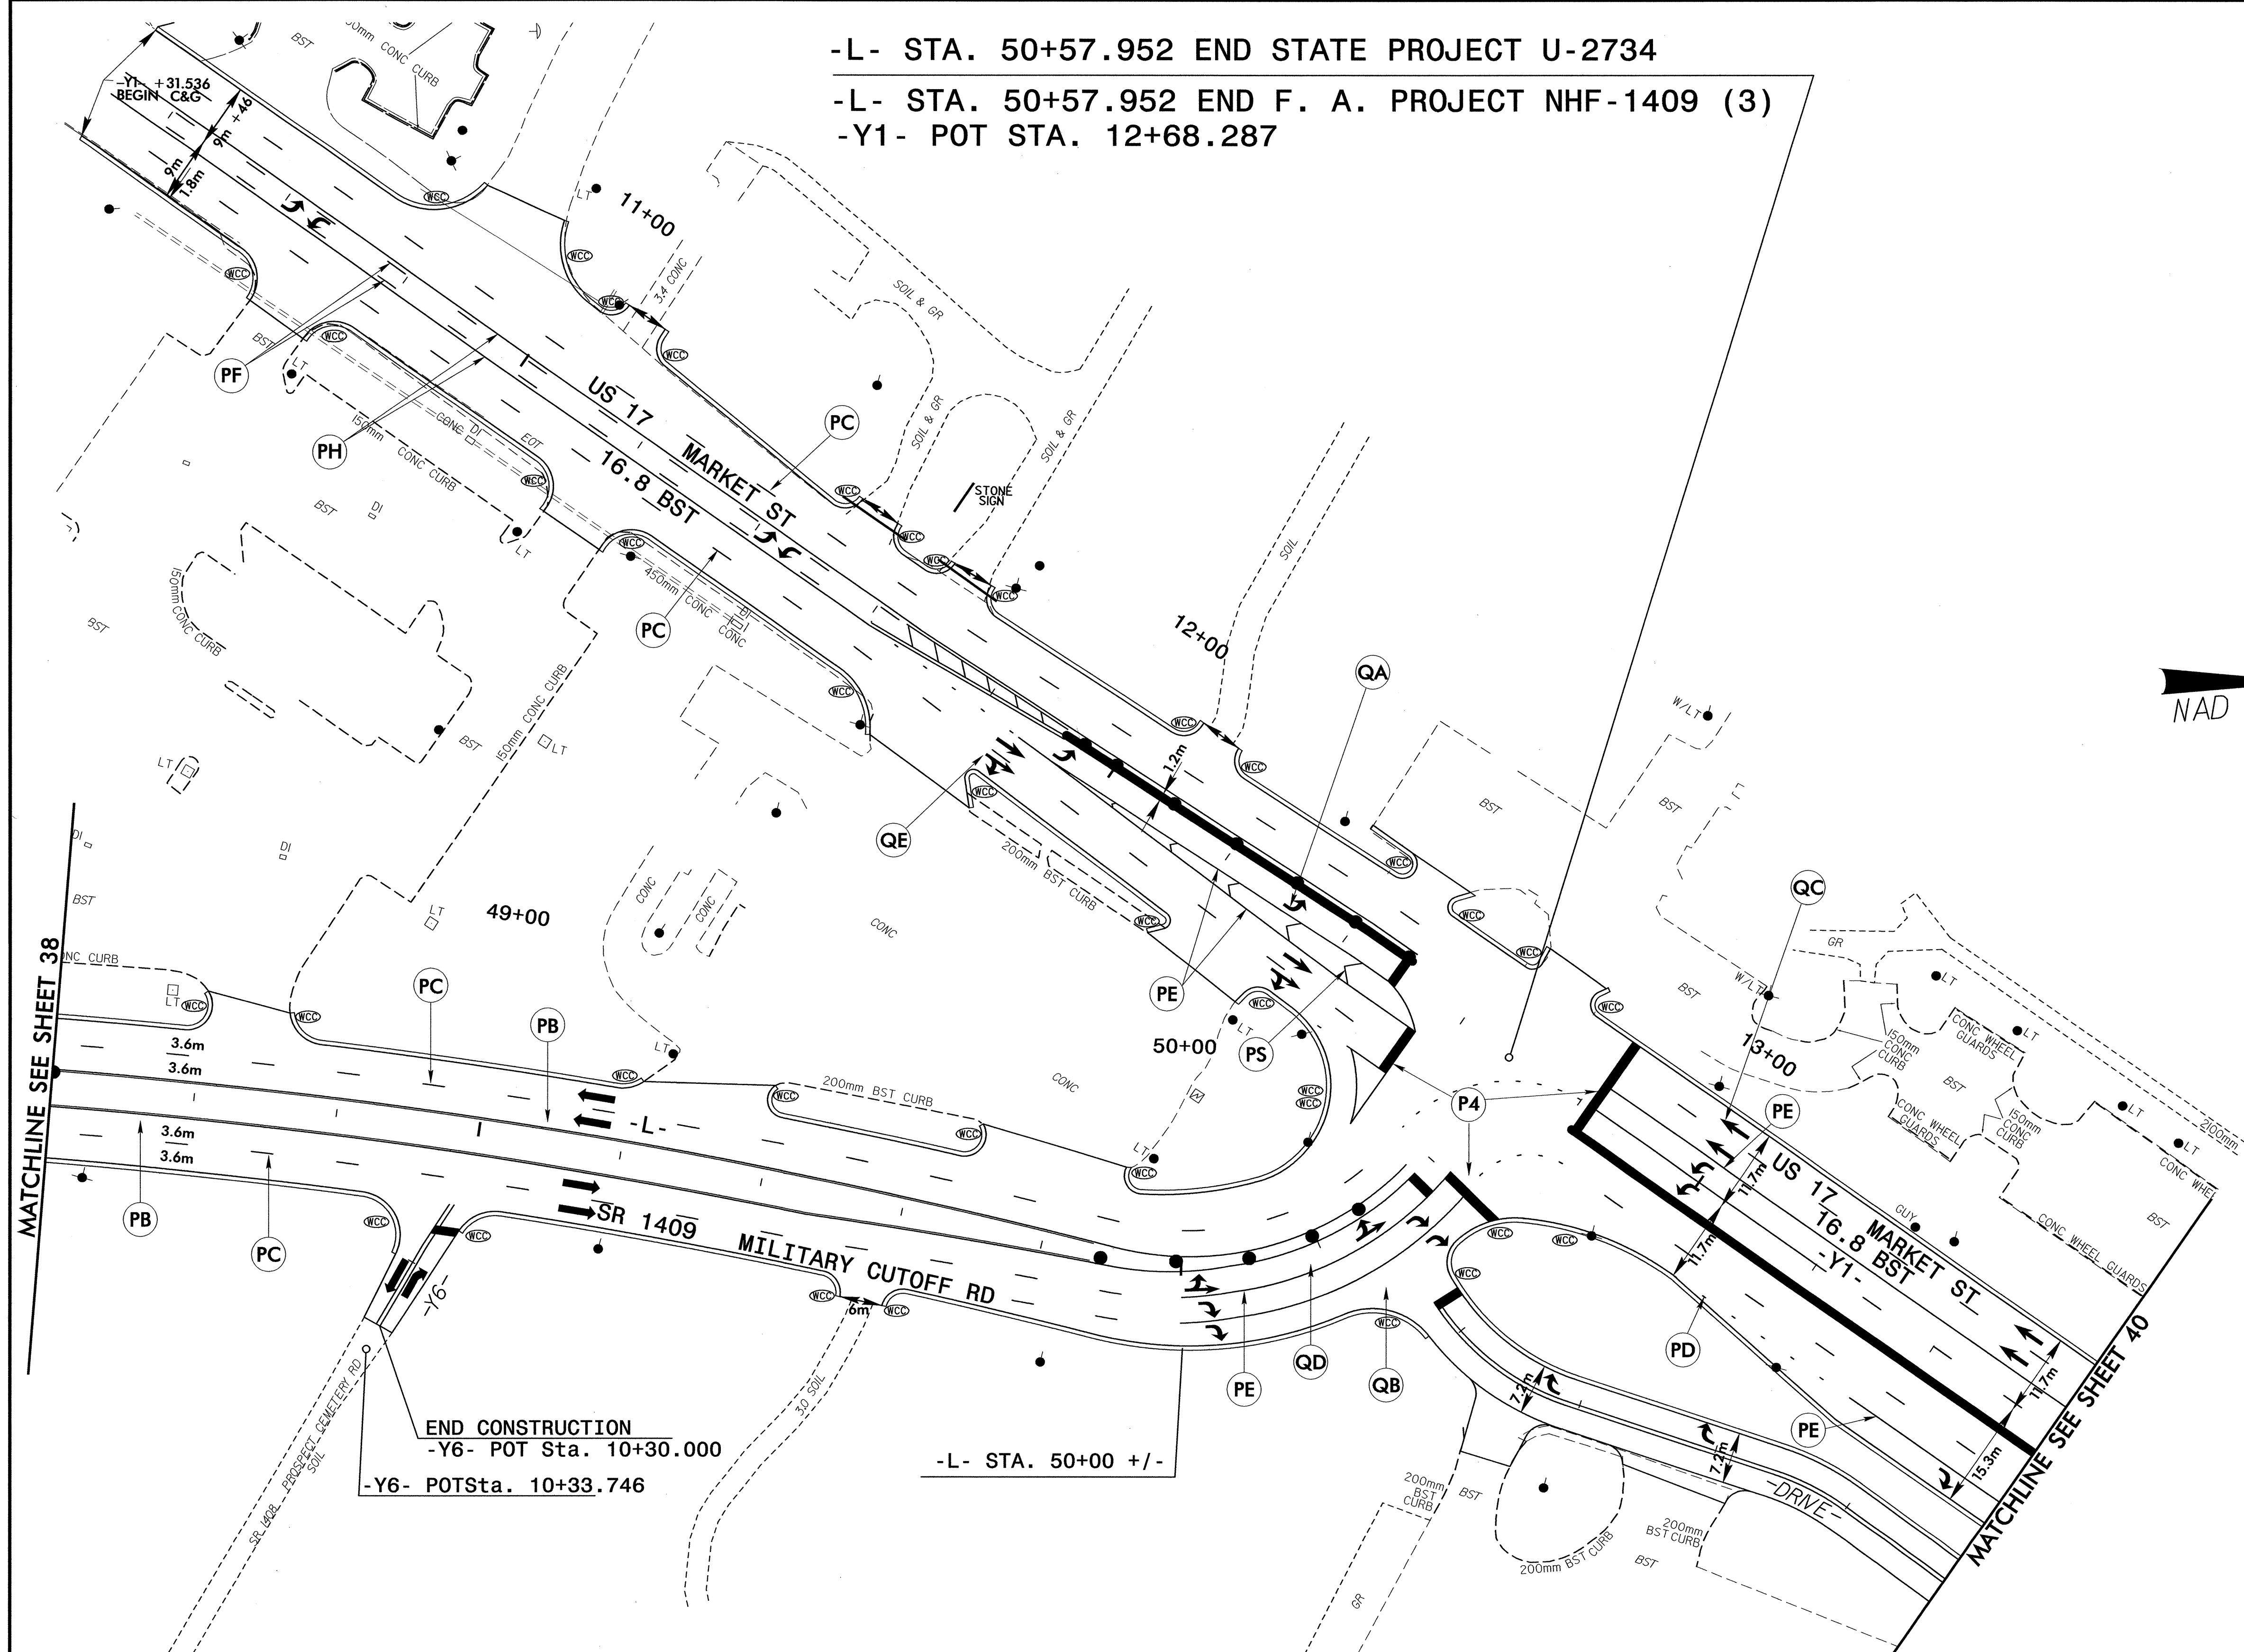

MATCHLINE SEE SHEET 38

MATCHLINE SEE SHEET 40

END CONSTRUCTION
 -Y6- POT Sta. 10+30.000
 -Y6- POT Sta. 10+33.746

-L- STA. 50+00 +/-

SEPI ENGINEERING GROUP
 2300 Rexwoods Drive
 Suite 310
 Raleigh, NC 27607
 Tel: 919-789-9977 Fax: 919-789-9591

APPROVED: _____ DATE: _____

SEAL

2/4/04

PHASE II

SCALE: NONE		REVISIONS
DATE: 12/03		
DWG. BY: NH		
DESIGN BY: RLW		
REVIEWED BY: SSA		