

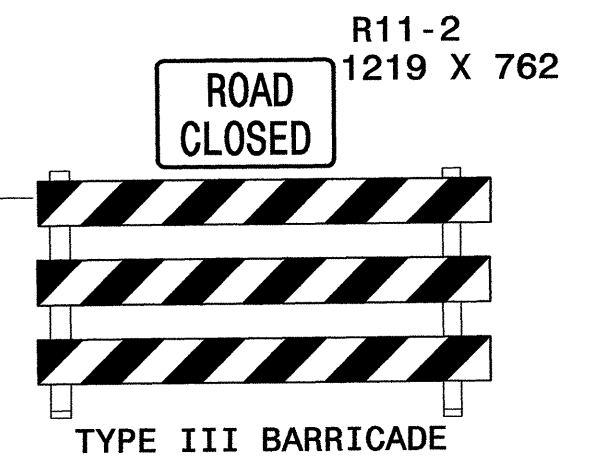
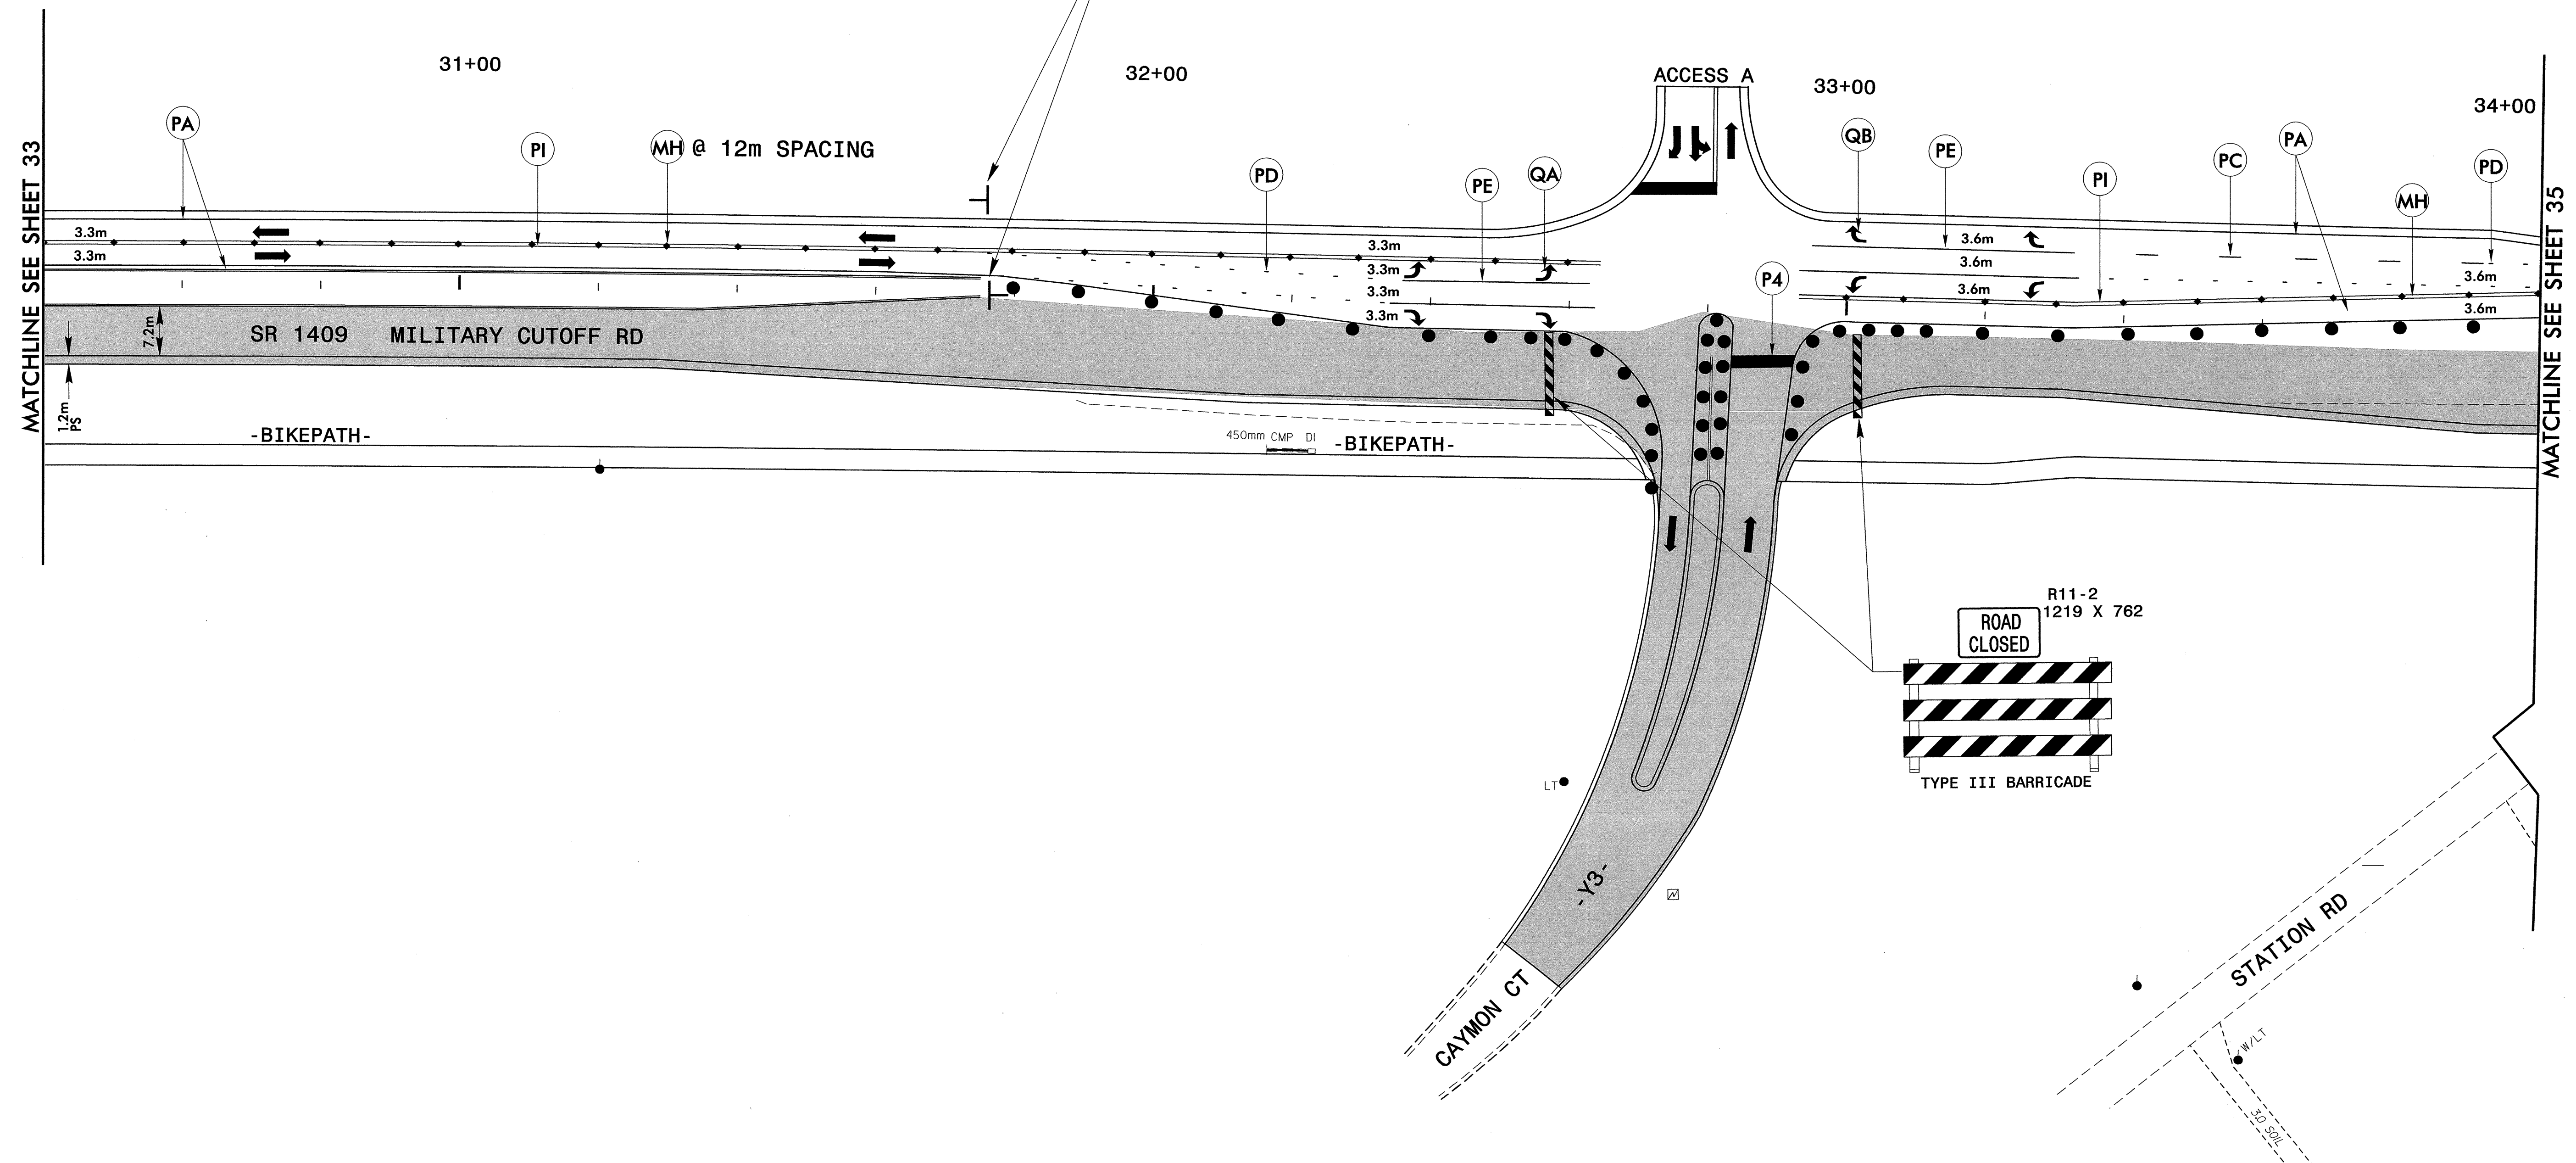


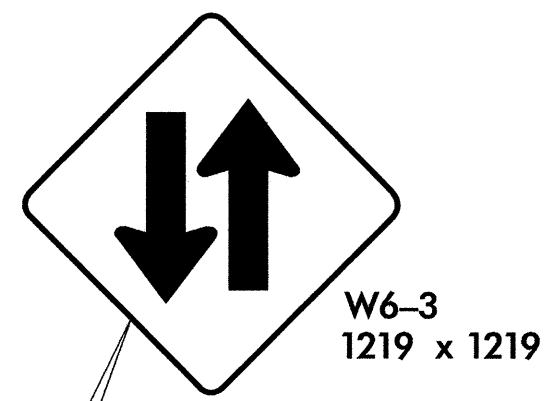

PROJ. REFERENCE NO.	SHEET NO.
U-2734	TCP-34

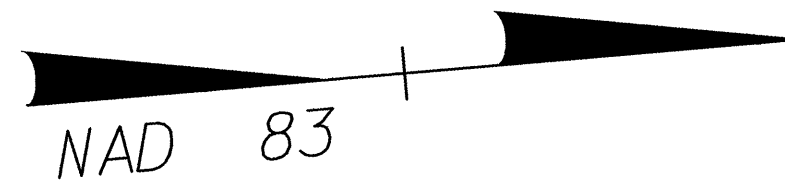

SEPI ENGINEERING GROUP
2300 Rexwoods Drive
Suite 370
Raleigh, NC 27607
Tel: 919-789-9977 Fax: 919-9591

APPROVED: _____ DATE: _____

SEAL

20104
STEPHEN S. ASEFINA
ENGINEER
STATE OF NORTH CAROLINA

2/1/04

PHASE II	
SCALE: NONE	REVISIONS
DATE: 12/03	
DWG. BY: NH	
DESIGN BY: RLW	
REVIEWED BY: SSA	
	CADD FILE

