



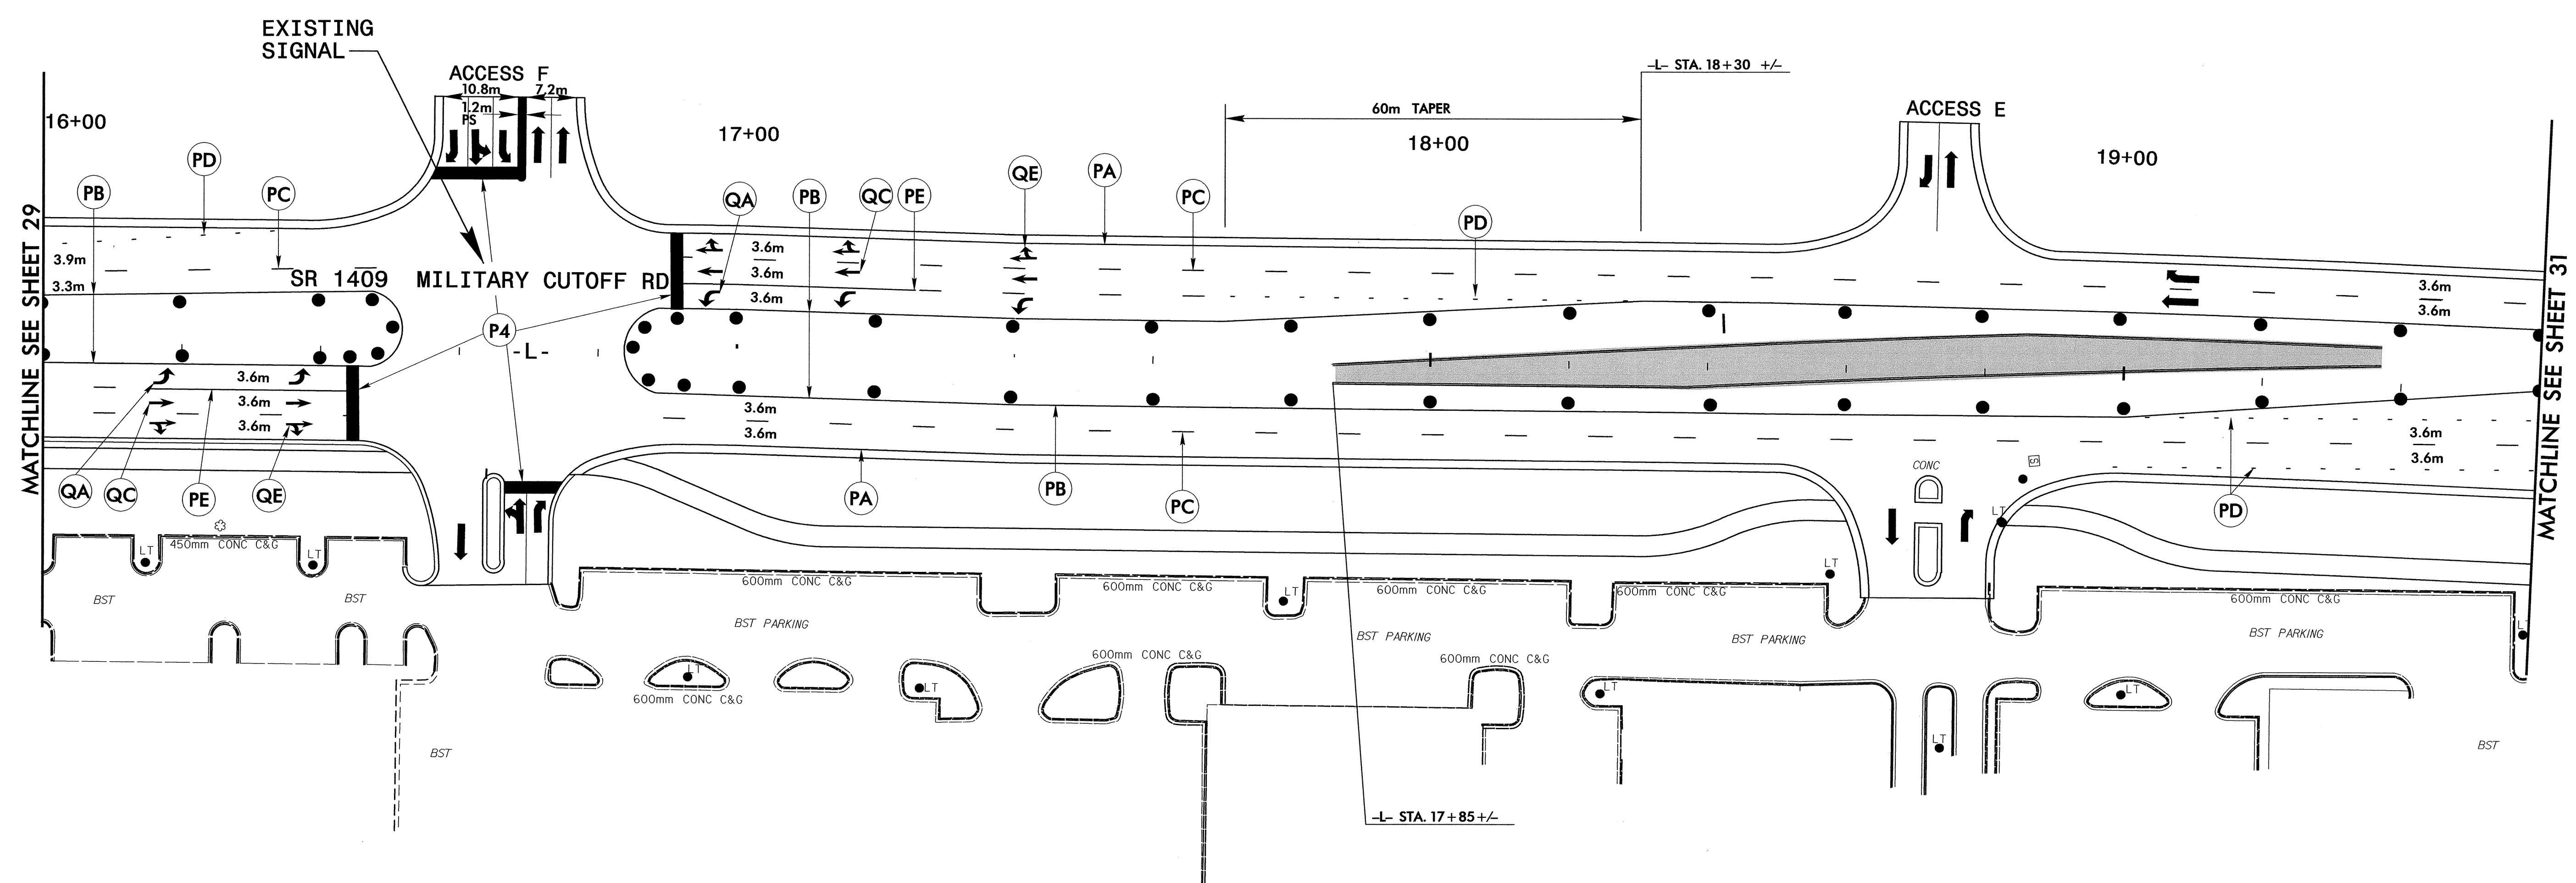

PROJ. REFERENCE NO.	SHEET NO.
U-2734	TCP-30

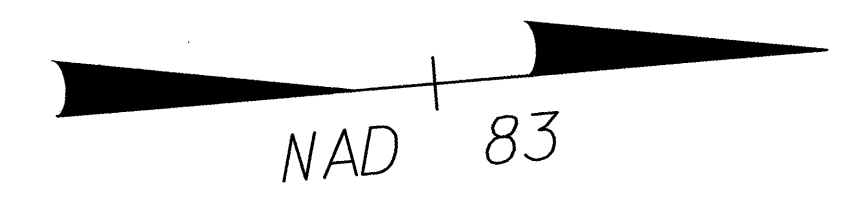

SEPI ENGINEERING GROUP
 2300 Rexwoods Drive
 Suite 310
 Raleigh, NC 27607
 Tel: 919-789-9977 Fax: 789-9591

APPROVED: _____ DATE: _____


SEAL

Supriya

2014 ENGINEER

2/4/09

PHASE II											
SCALE: NONE	<table border="1"> <thead> <tr> <th colspan="2">REVISIONS</th> </tr> <tr> <th>NO.</th> <th>DESCRIPTION</th> </tr> </thead> <tbody> <tr> <td> </td> <td> </td> </tr> <tr> <td> </td> <td> </td> </tr> <tr> <td> </td> <td> </td> </tr> </tbody> </table>	REVISIONS		NO.	DESCRIPTION						
REVISIONS											
NO.		DESCRIPTION									
DATE: 12/03											
DWG. BY: NH											
DESIGN BY: RLW											
REVIEWED BY: SSA											

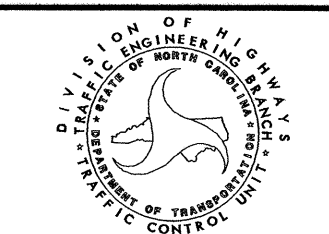

CADD FILE