



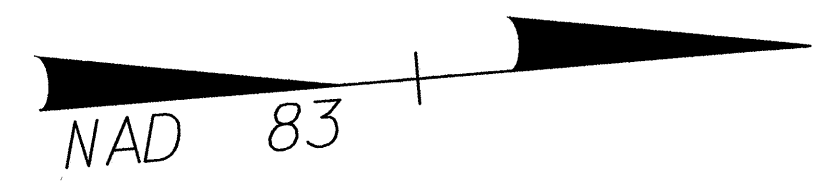

PROJ. REFERENCE NO.	SHEET NO.
U-2734	TCP-24

-L- STA. 50+57.952 END STATE PROJECT U-2734  
 -L- STA. 50+57.952 END F. A. PROJECT NHF-1409 (3)  
 -Y1- POT STA. 12+68.287

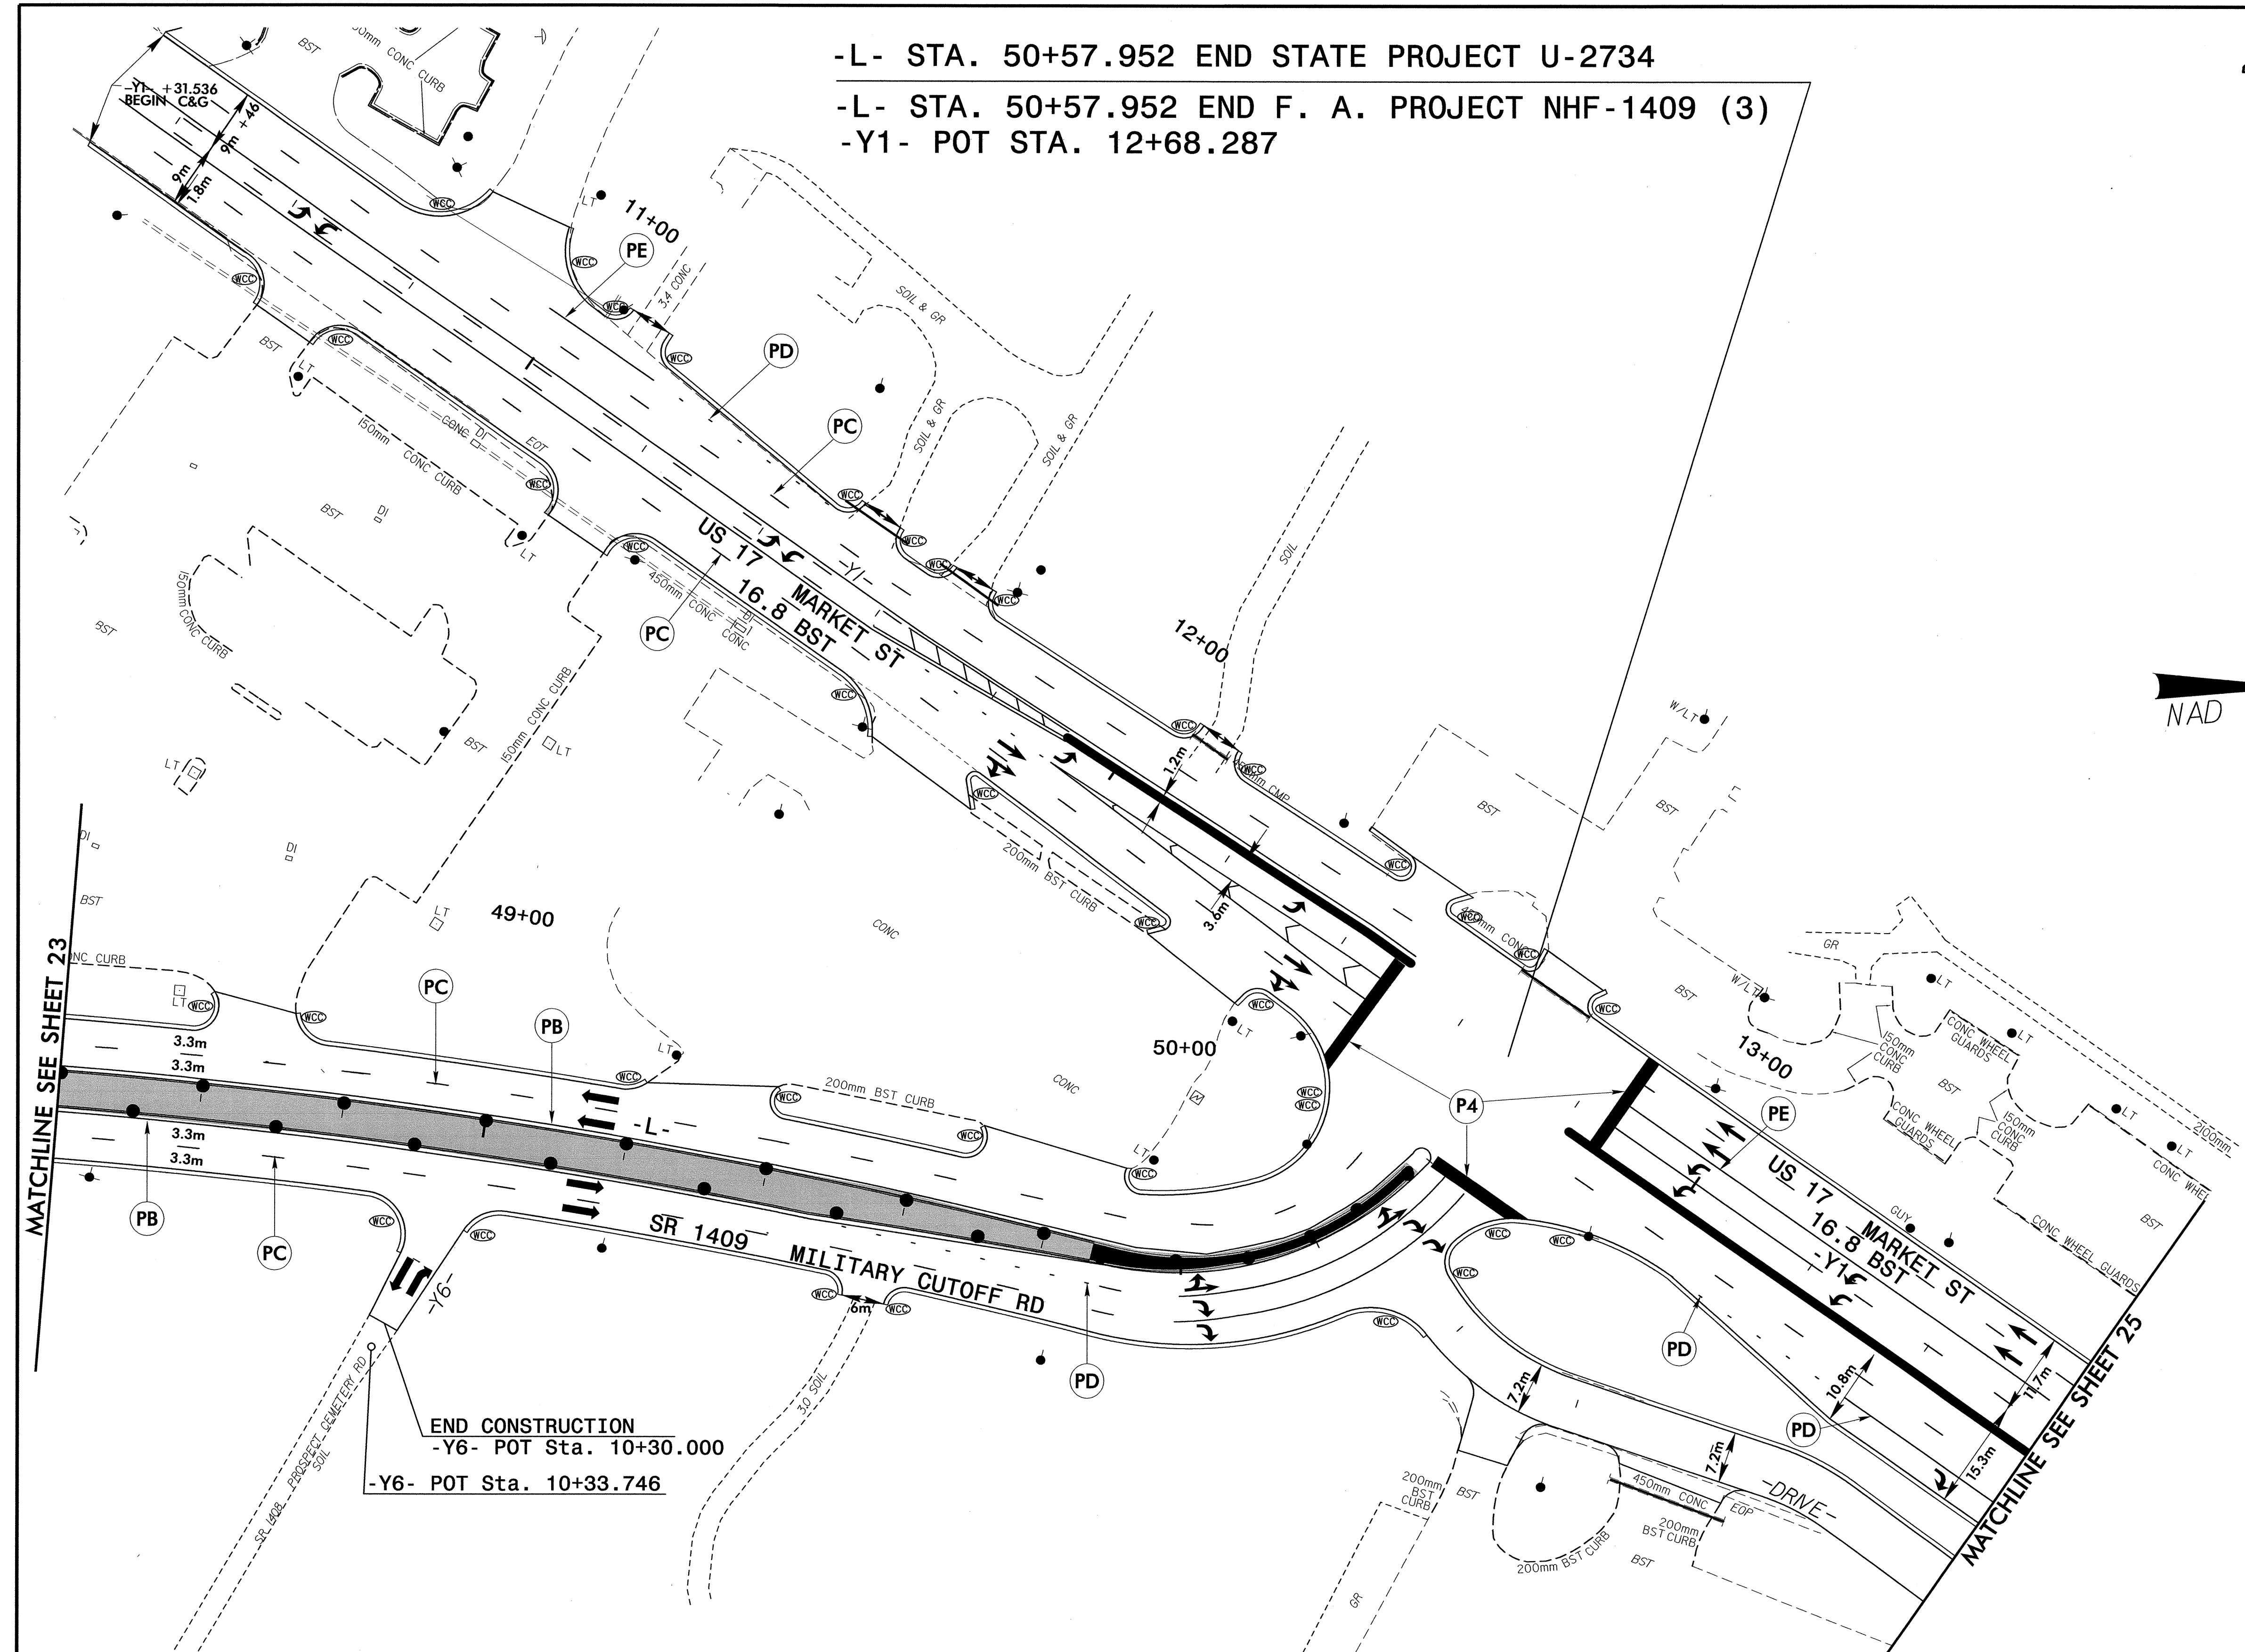


MATCHLINE SEE SHEET 23

MATCHLINE SEE SHEET 25

END CONSTRUCTION  
 -Y6- POT Sta. 10+30.000  
 -Y6- POT Sta. 10+33.746

**SEPI ENGINEERING GROUP**  
 2300 Rexwoods Drive  
 Suite 370  
 Raleigh, NC 27607  
 Tel: 919-789-9977 Fax: 789-9591


APPROVED: \_\_\_\_\_ DATE: \_\_\_\_\_

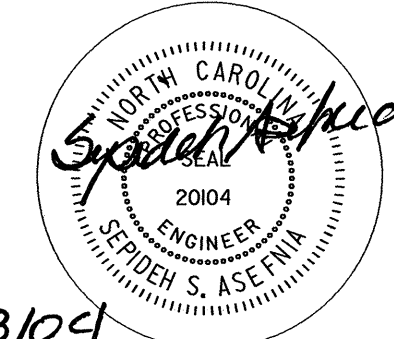SEAL 

2/13/04

**PHASE I  
 STEP 3E**

SCALE:	NONE
DATE:	12/03
DWG. BY:	NH
DESIGN BY:	RLW
REVIEWED BY:	SSA

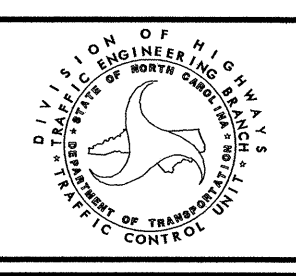

REVISIONS	