



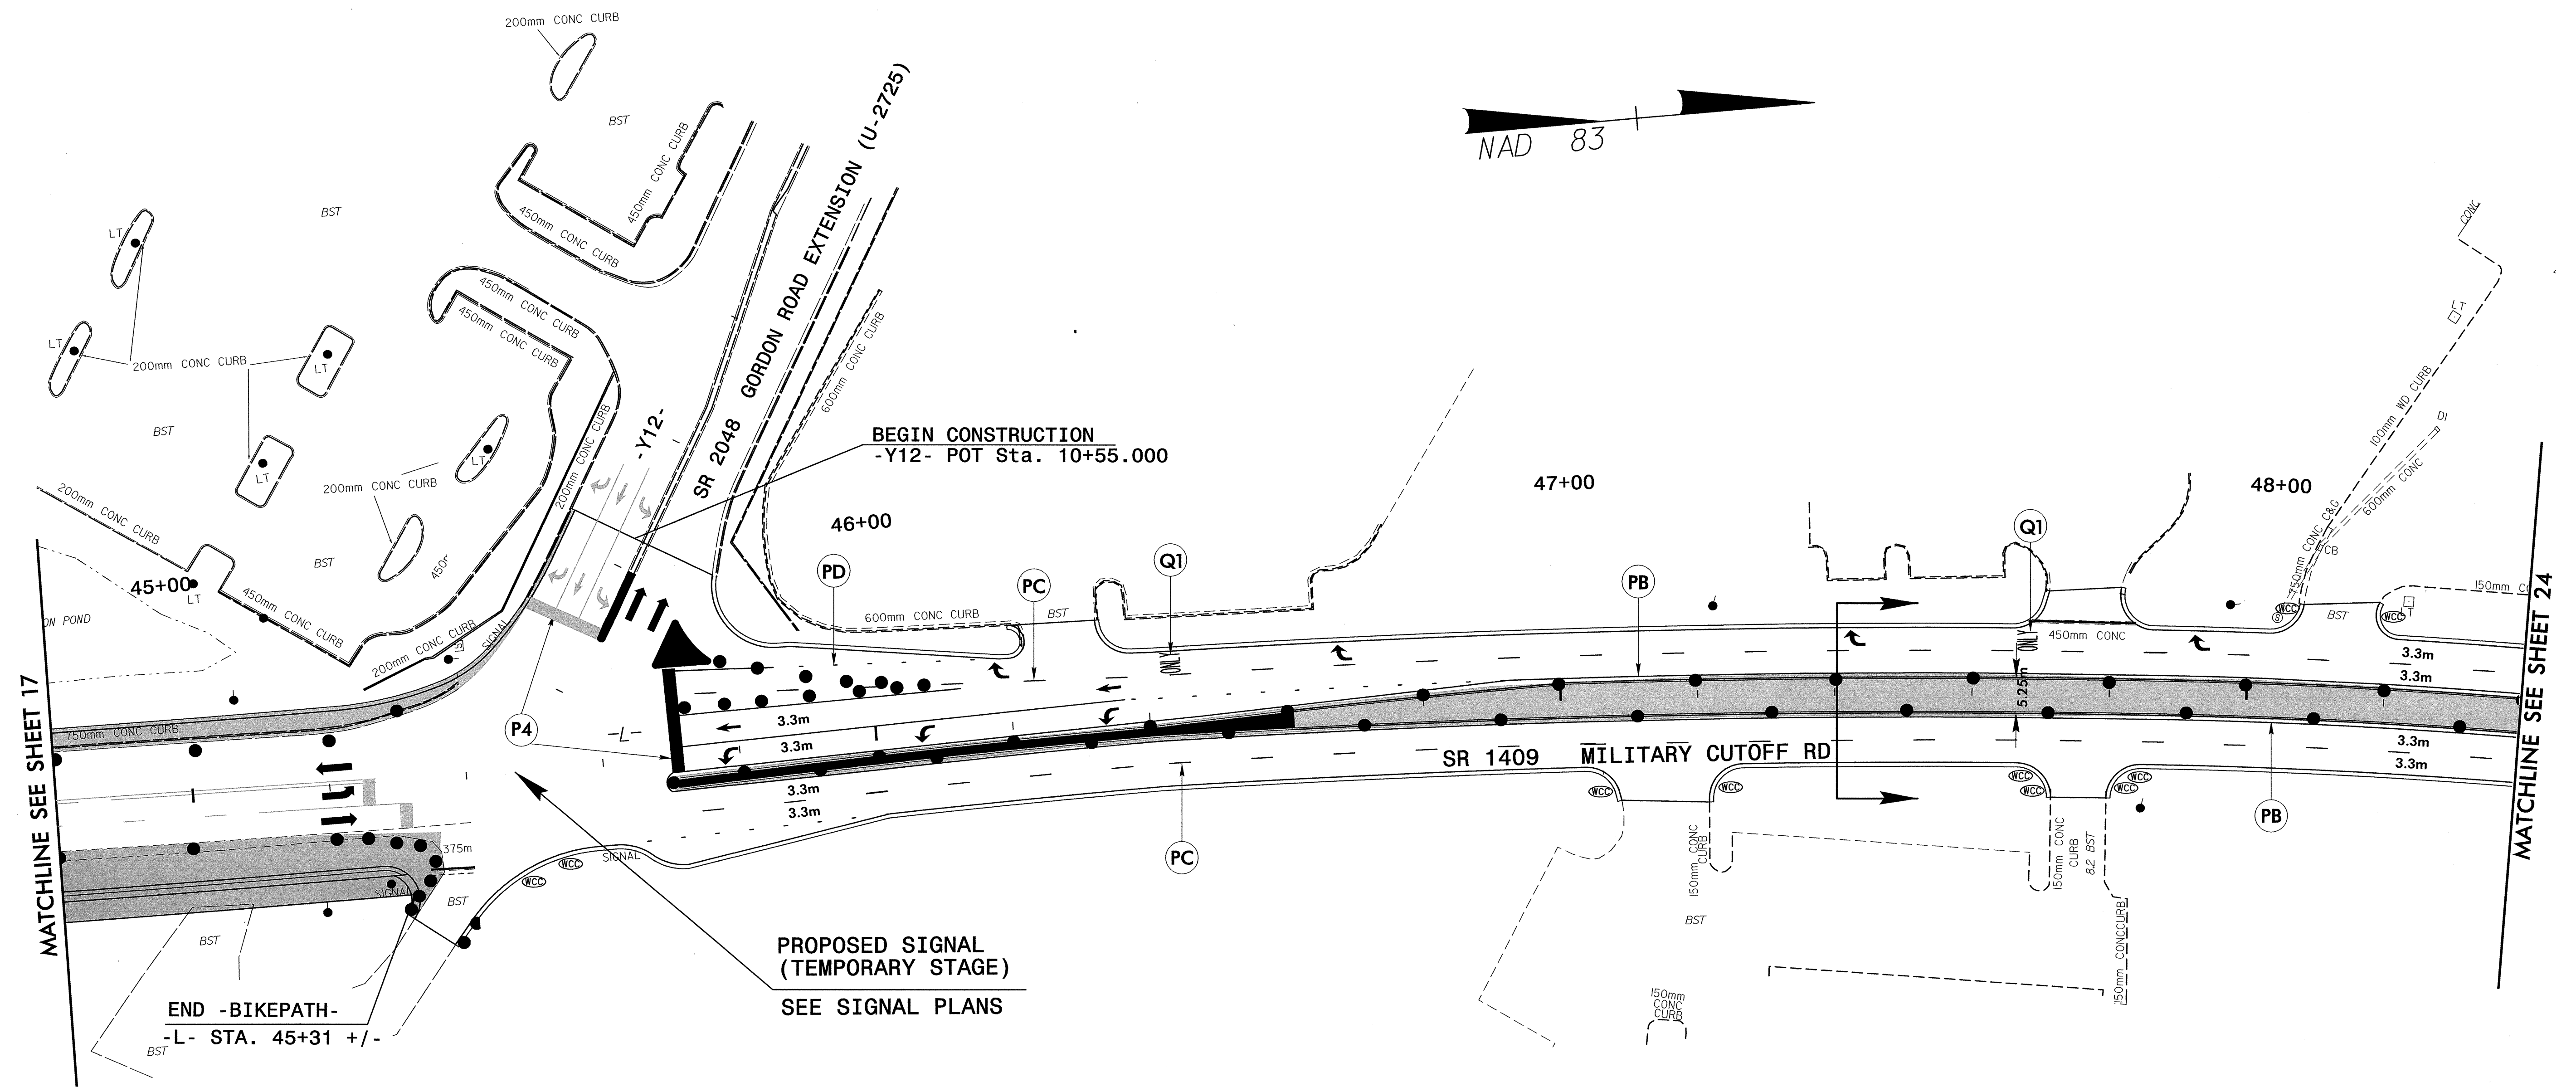

PROJ. REFERENCE NO.	SHEET NO.
U-2734	TCP-23

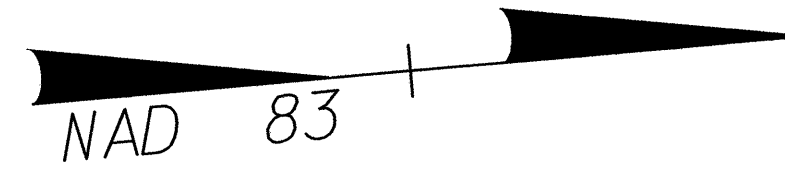


MATCHLINE SEE SHEET 17



MATCHLINE SEE SHEET 24

END -BIKEPATH-  
-L- STA. 45+31 +/-

PROPOSED SIGNAL  
(TEMPORARY STAGE)  
SEE SIGNAL PLANS

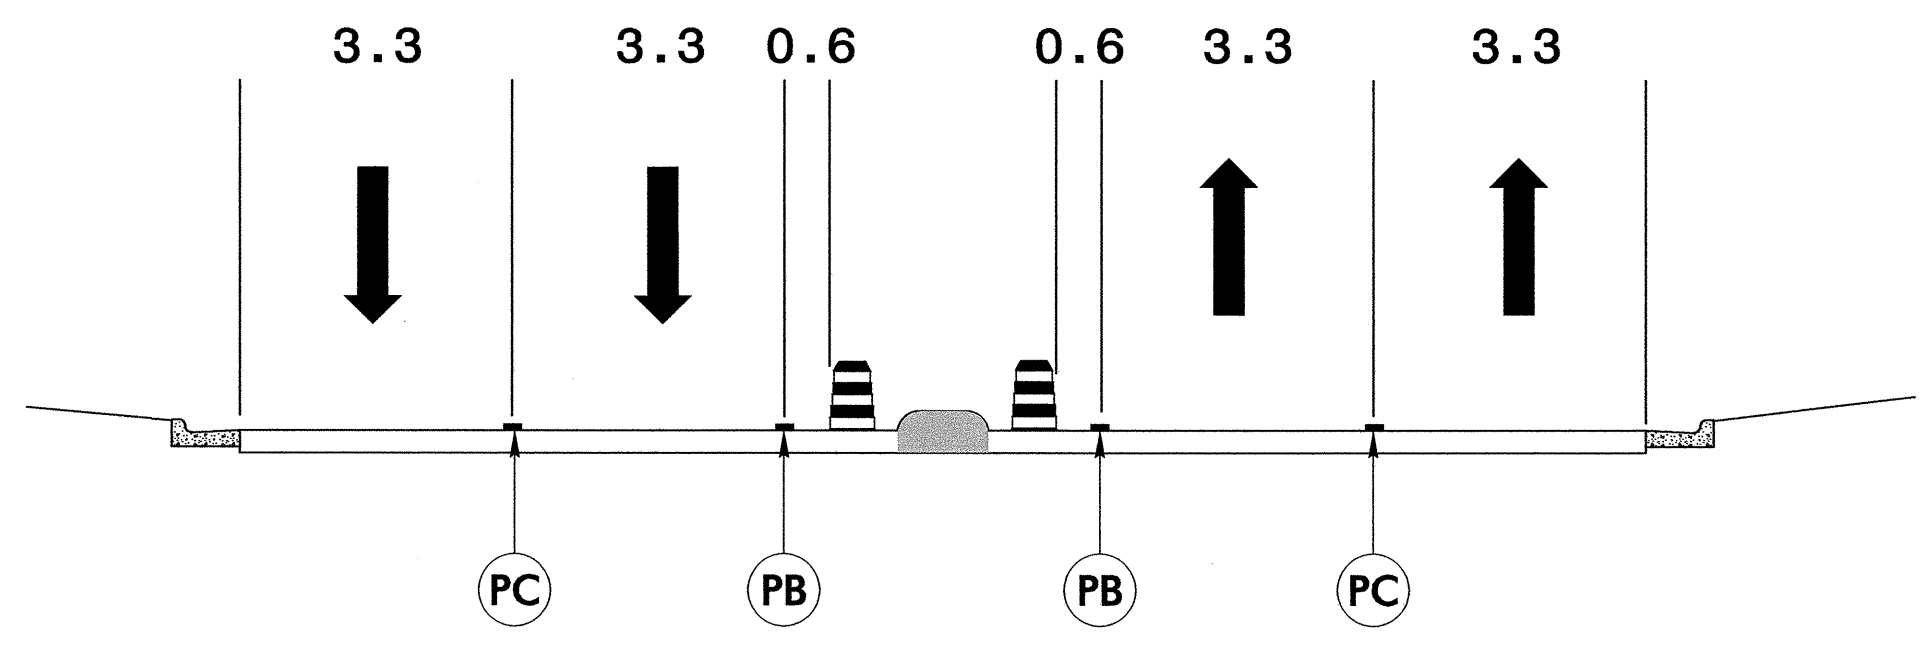

**SEPI ENGINEERING GROUP**  
2300 Rexwoods Drive  
Suite 370  
Raleigh, NC 27607  
Tel: 919-789-9977 Fax: 919-789-9591

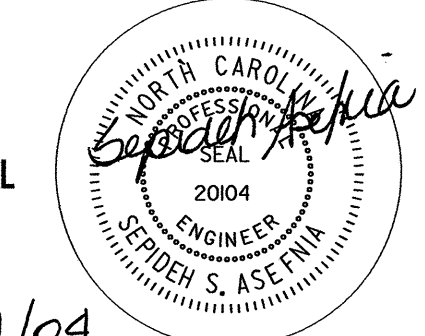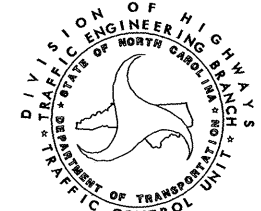APPROVED:	DATE:	<b>PHASE I STEP 3C</b>									
	2/1/04										
SCALE: NONE	DATE: 12/03	<table border="1"> <thead> <tr> <th colspan="2">REVISIONS</th> </tr> </thead> <tbody> <tr> <td> </td> <td> </td> </tr> <tr> <td> </td> <td> </td> </tr> <tr> <td> </td> <td> </td> </tr> </tbody> </table>		REVISIONS							
REVISIONS											
DWG. BY: NH	DESIGN BY: RLW										
REVIEWED BY: SSA		<table border="1"> <tr> <td>CADD FILE</td> <td> </td> </tr> </table>		CADD FILE							
CADD FILE											