

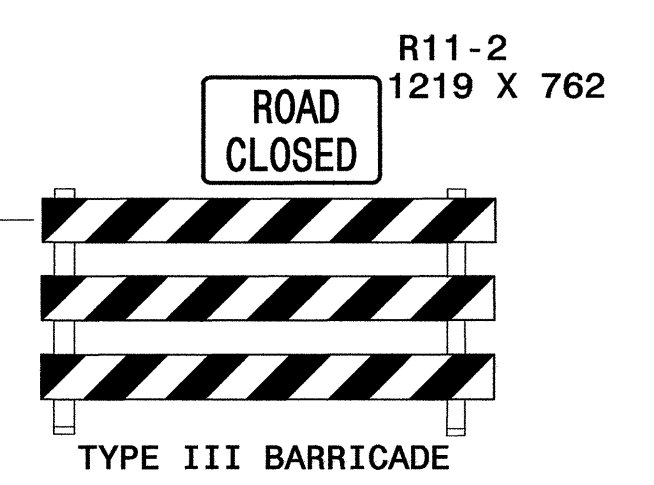
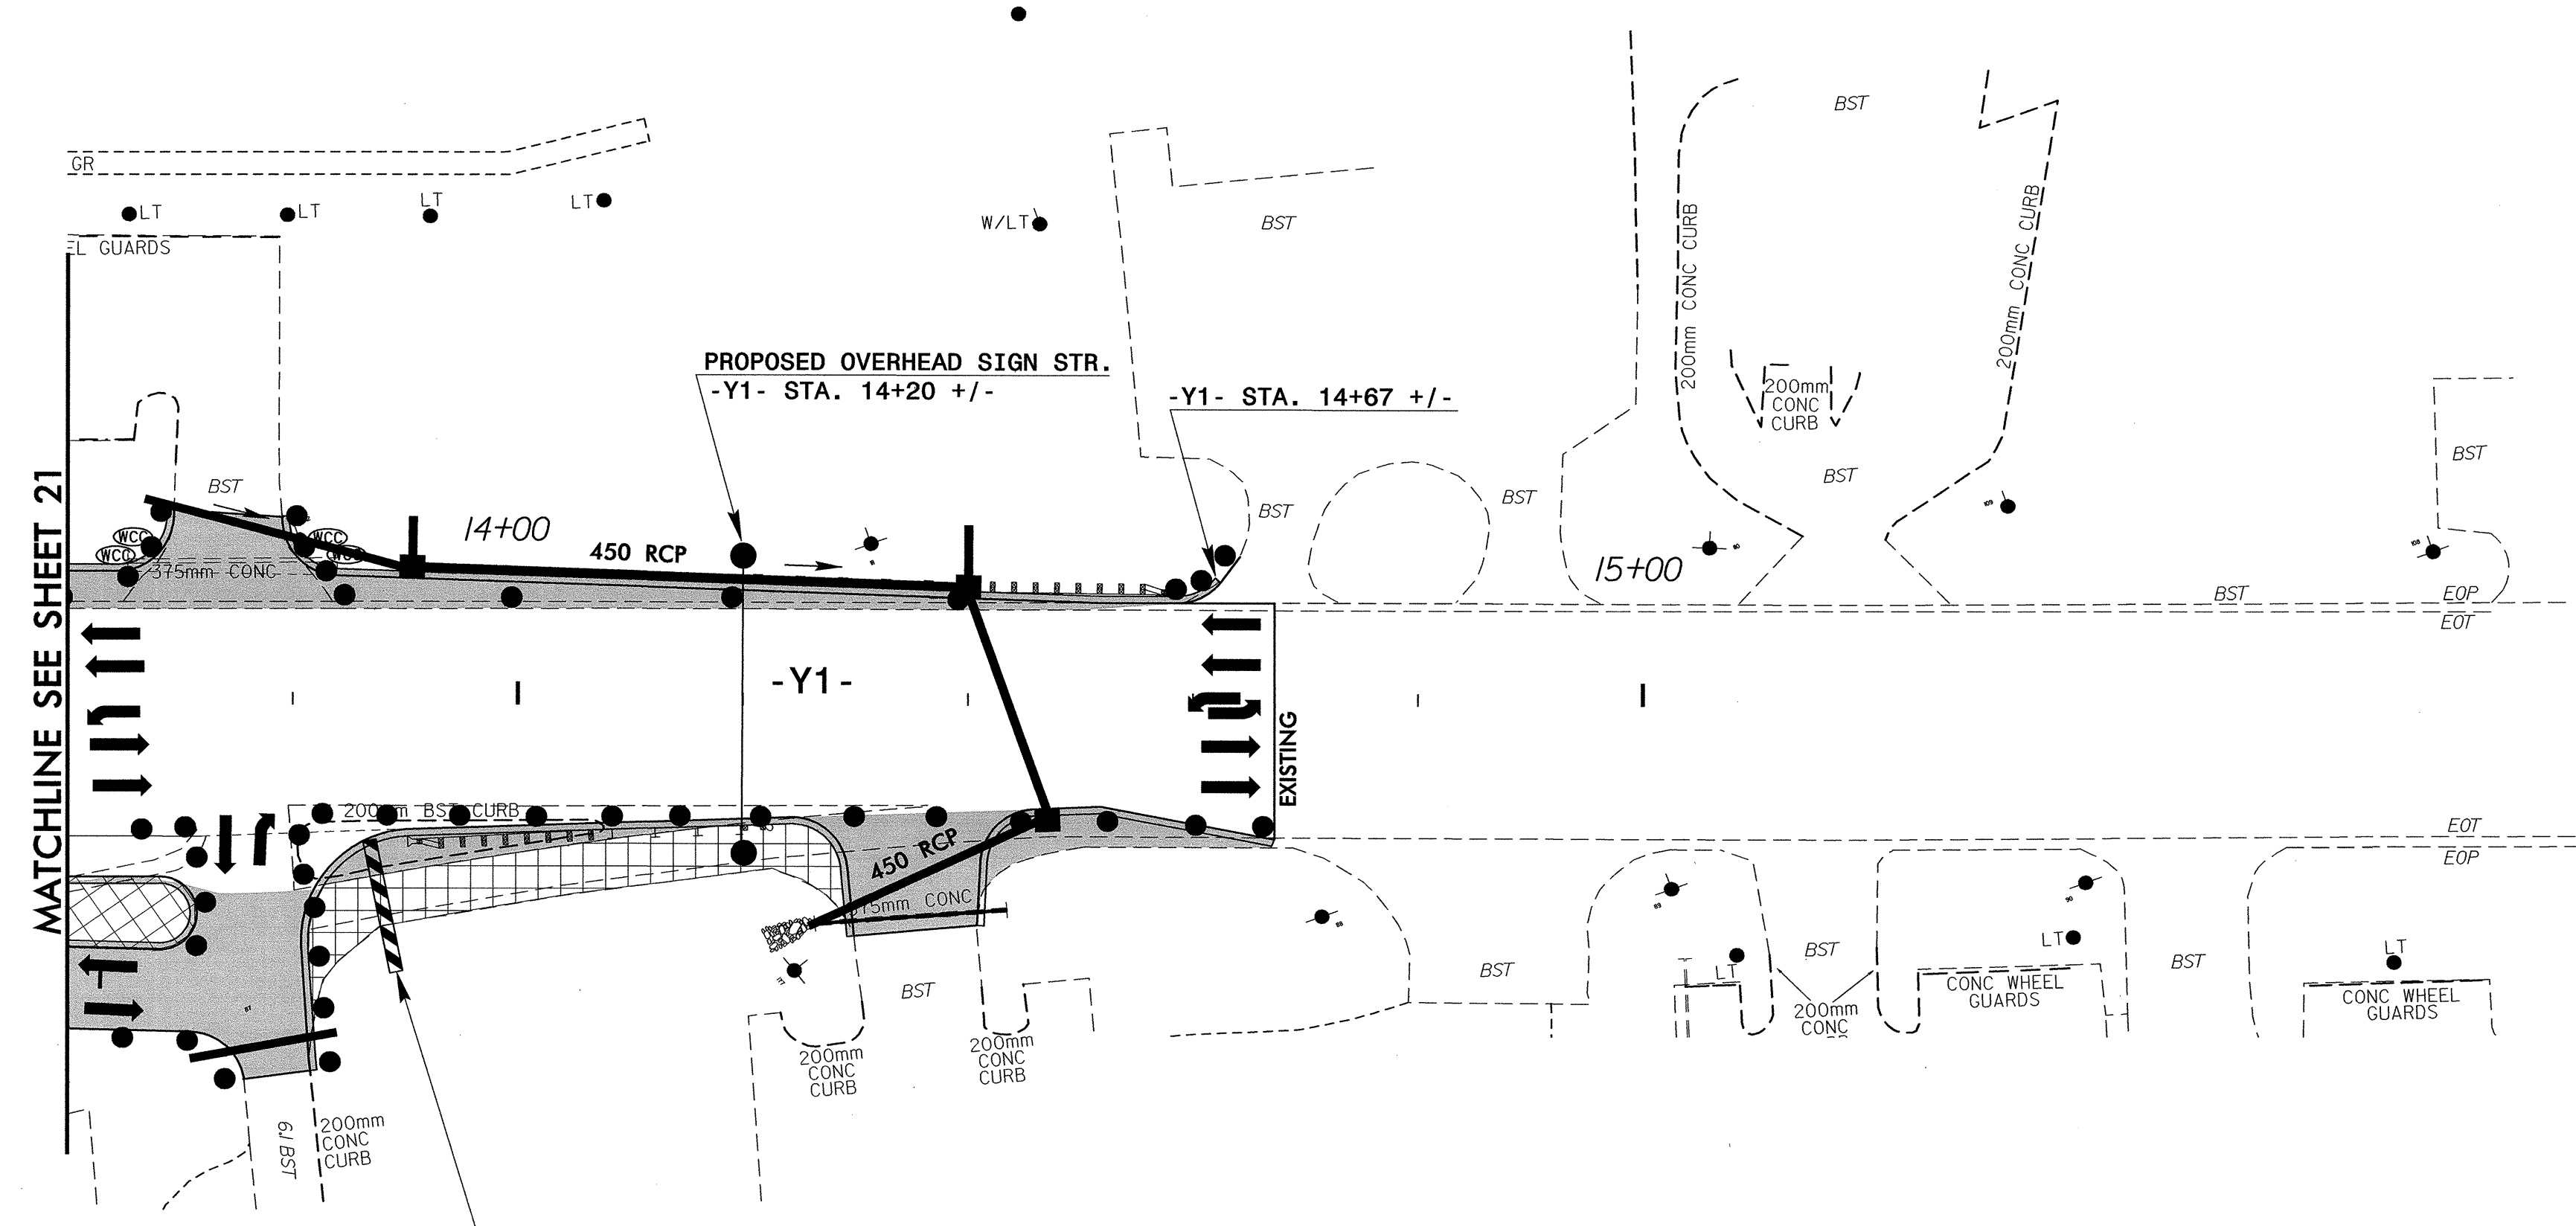


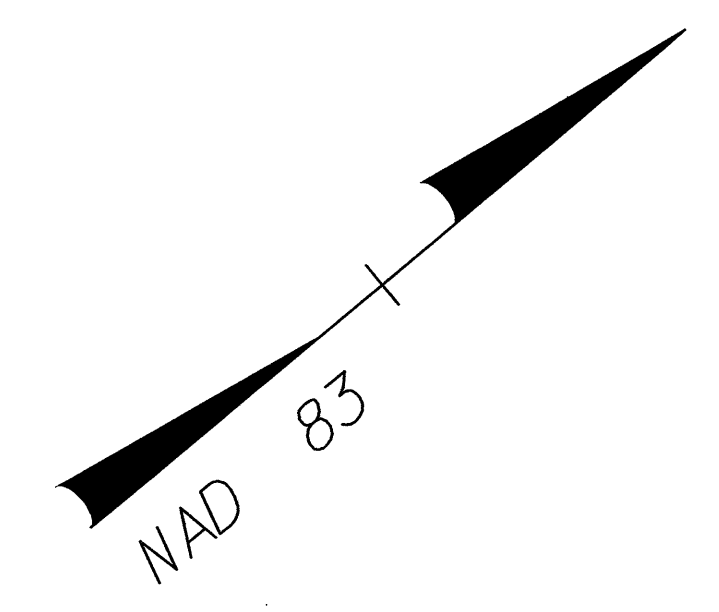


PROJ. REFERENCE NO.	SHEET NO.
U-2734	TCP - 22

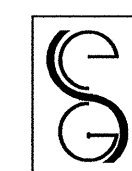



SEPI ENGINEERING GROUP
 2300 Rexwoods Drive
 Suite 310
 Raleigh, NC 27607
 Tel: 919-789-9977 Fax: 789-9591

APPROVED: _____ DATE: _____

SEAL

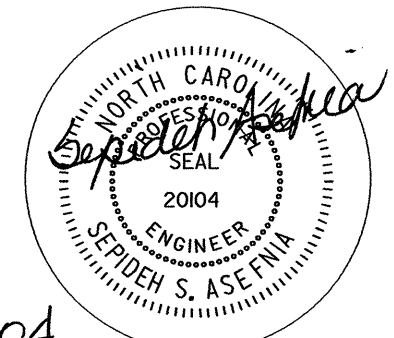

2/4/04

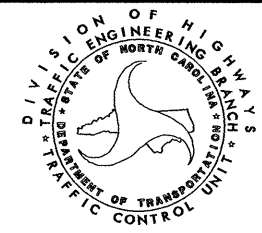PHASE I STEP 3C & 3D			REVISIONS	
SCALE: NONE	DATE: 12/03			
DWG. BY: NH	DESIGN BY: RLW			
REVIEWED BY: SSA				