



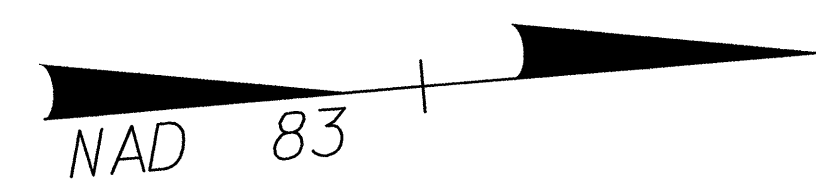


PROJ. REFERENCE NO.	SHEET NO.
U-2734	TCP- 21

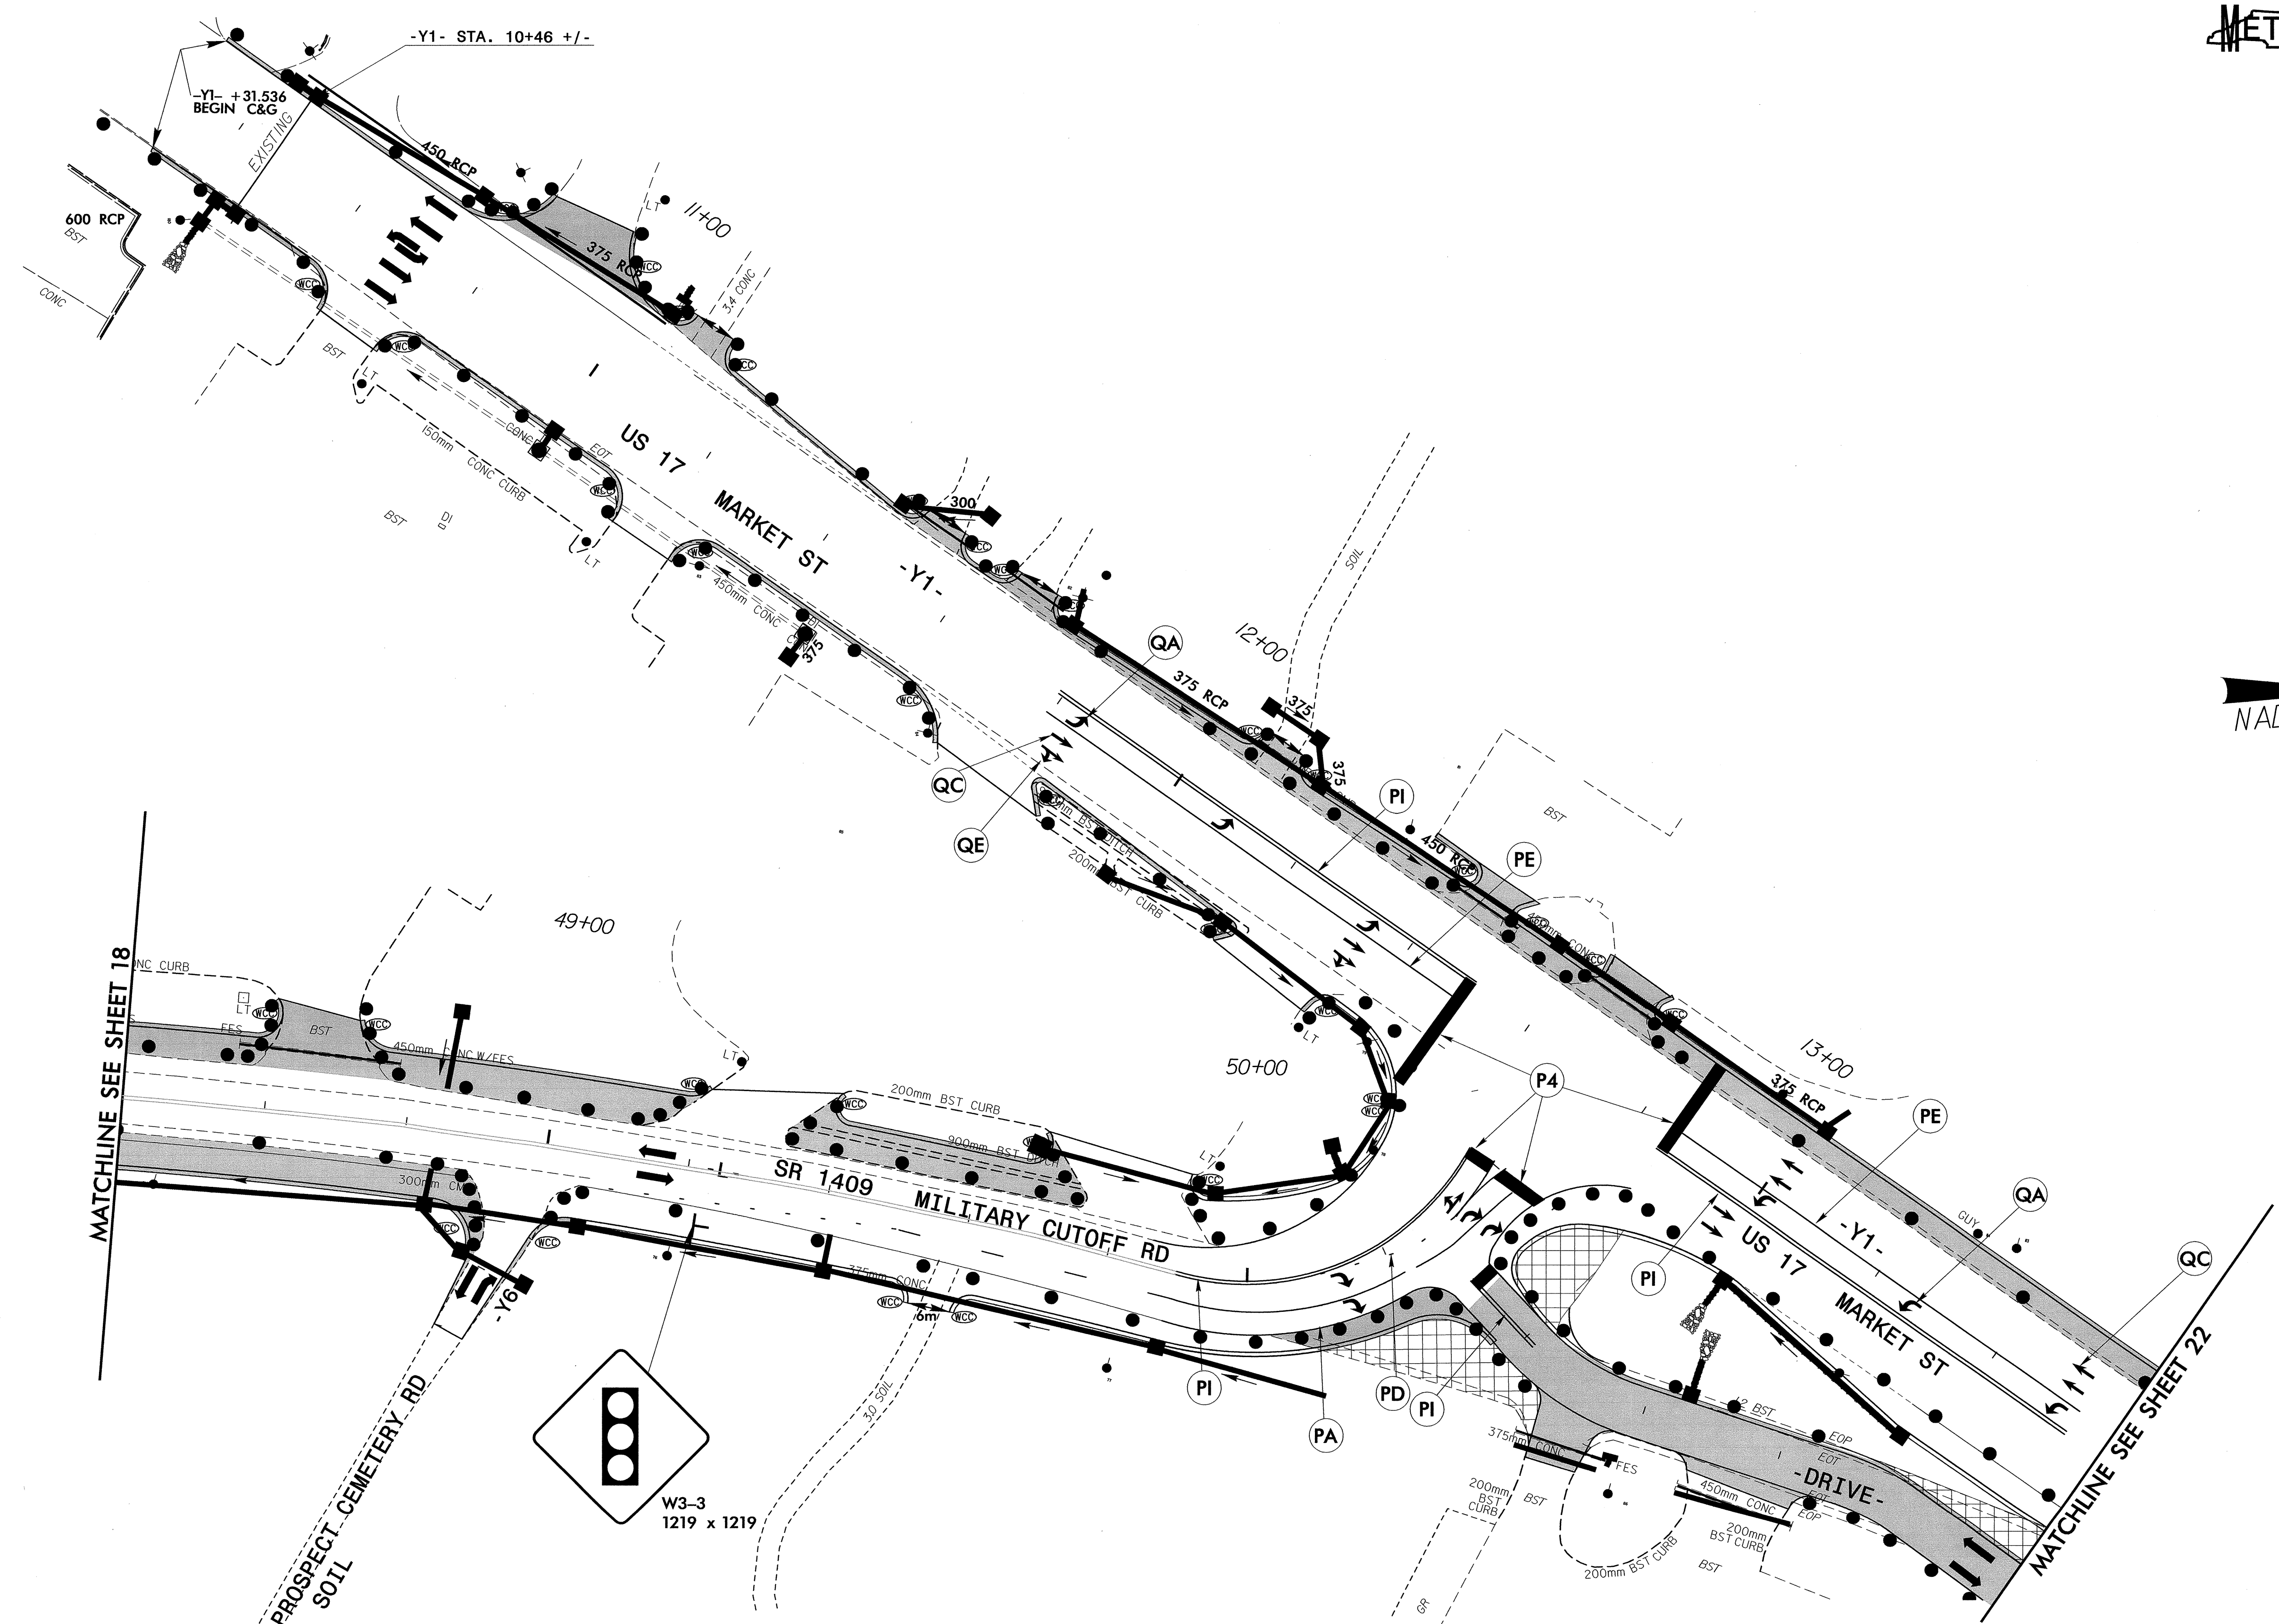


MATCHLINE SEE SHEET 18

MATCHLINE SEE SHEET 22

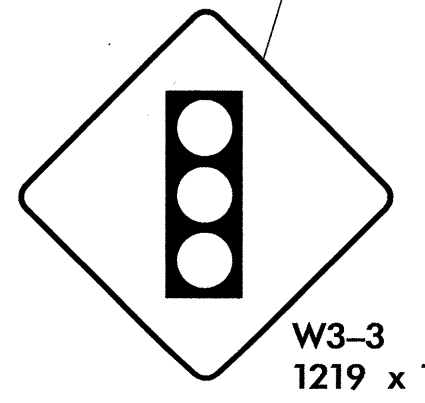

APPROVED: _____ DATE: _____

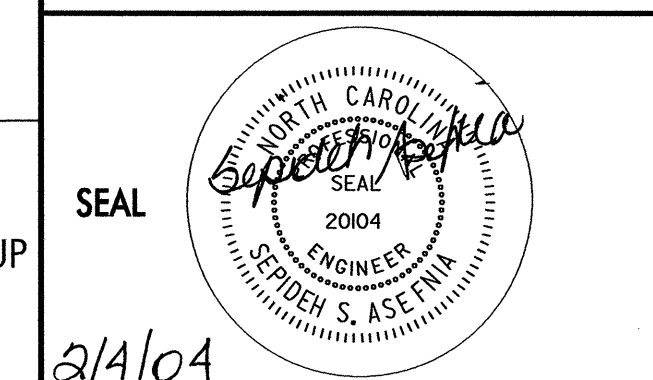

SEPI ENGINEERING GROUP
 2300 Rexwoods Drive
 Suite 310
 Raleigh, NC 27607
 Tel: 919-789-9977 Fax: 789-9591

PHASE I STEP 3C & 3D

SCALE: NONE		REVISIONS
DATE: 12/03		
DWG. BY: NH		
DESIGN BY: RLW		
REVIEWED BY: SSA		