



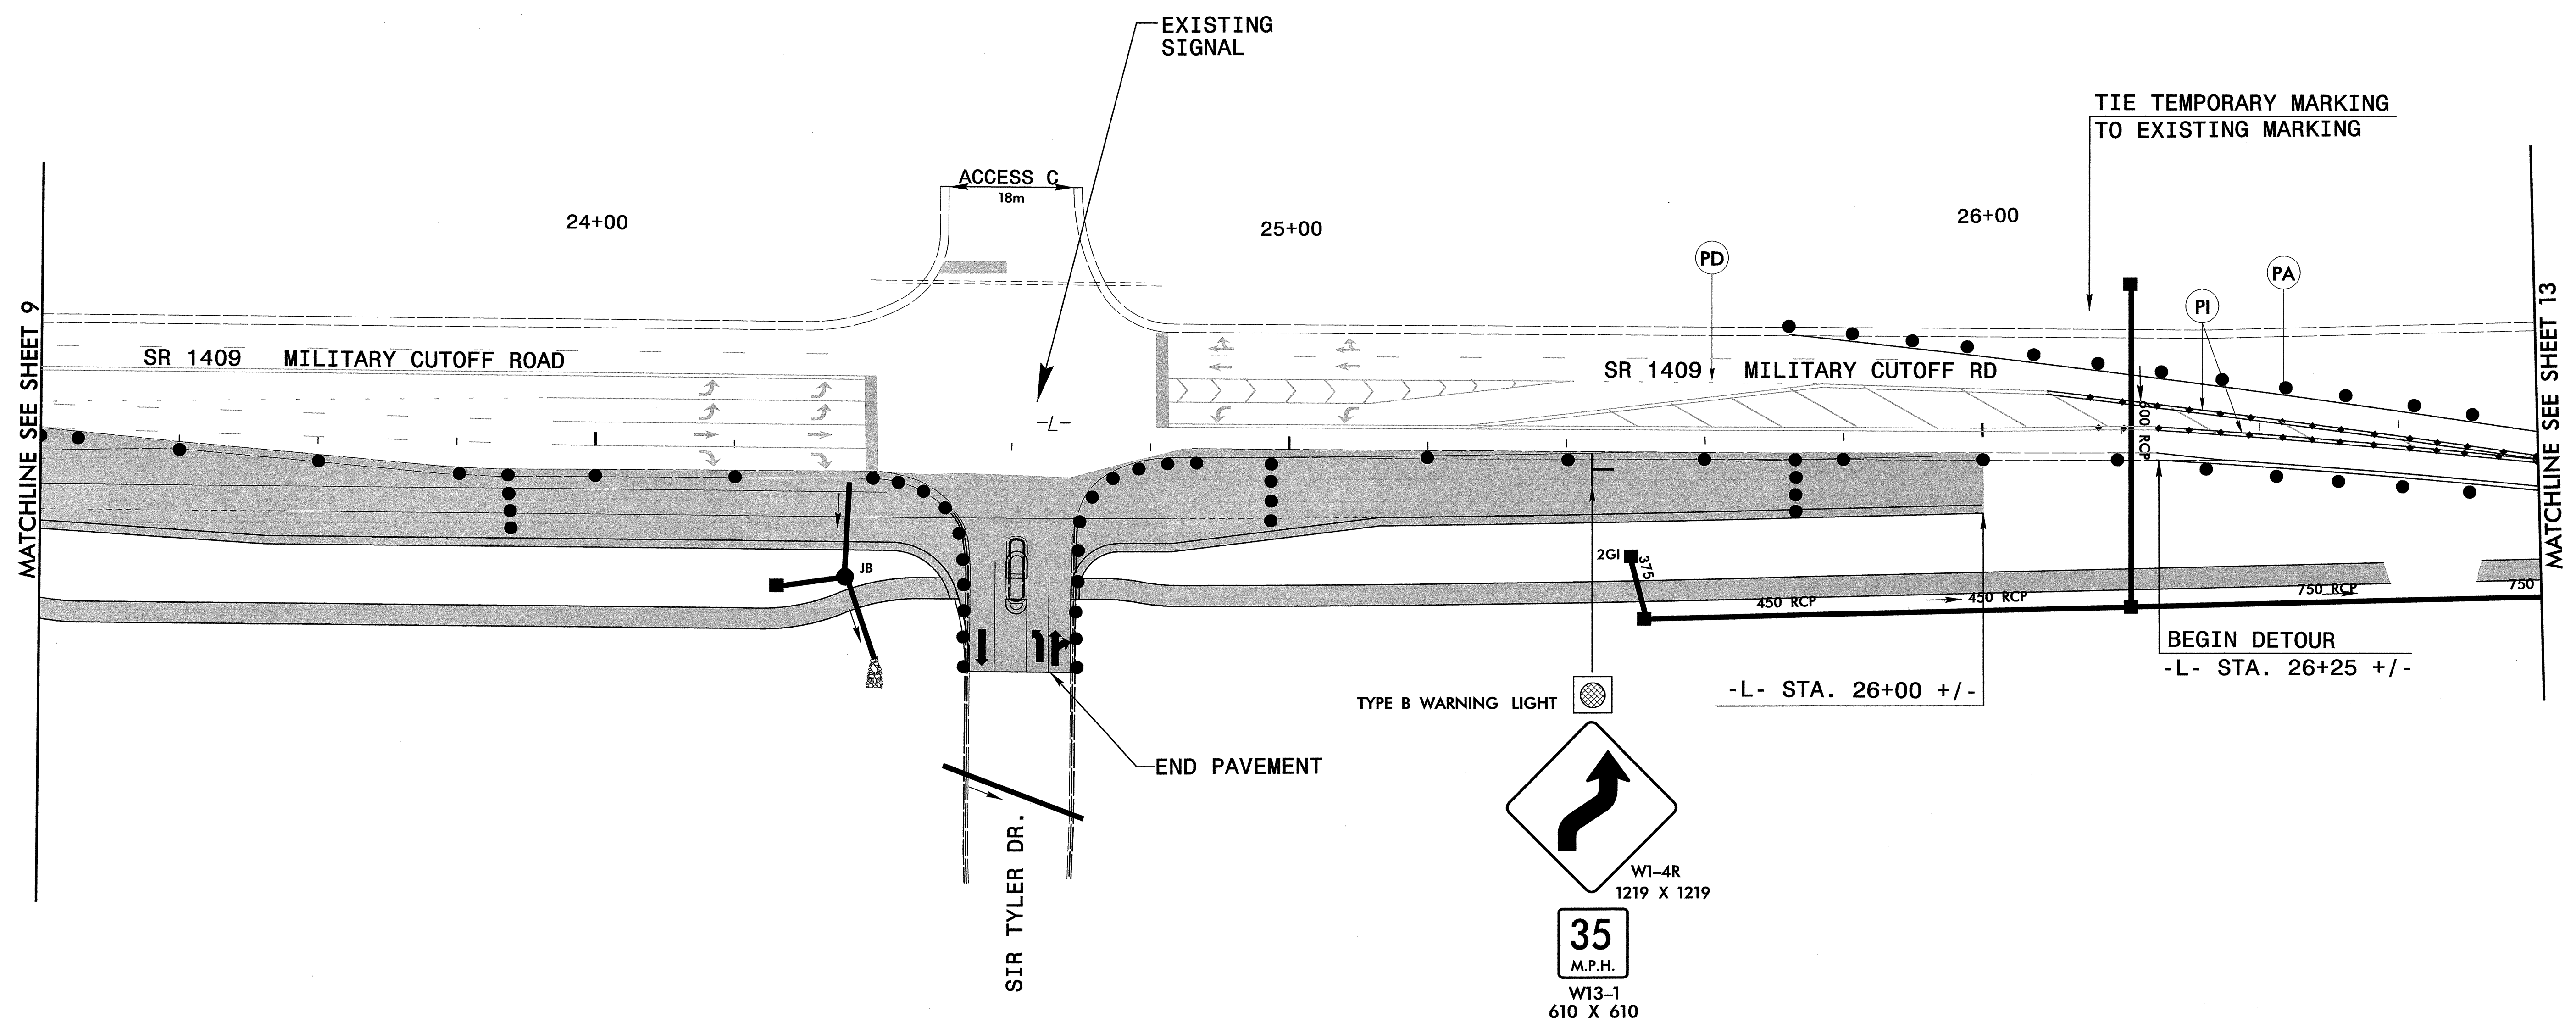

PROJ. REFERENCE NO.	SHEET NO.
U-2734	TCP-12

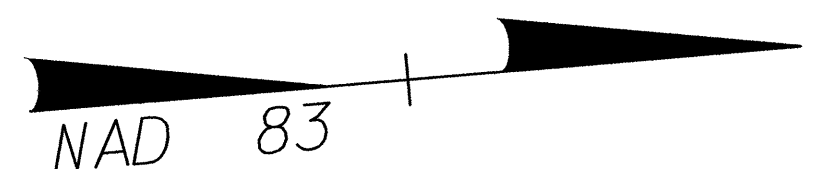

SEPI ENGINEERING GROUP
 2300 Rexwoods Drive
 Suite 370
 Raleigh, NC 27607
 Tel: 919-789-9977 Fax: 919-789-9591

APPROVED: _____ DATE: _____

SEAL

2/4/04

PHASE I (STAGE 2 CULVERT CONSTRUCTION)		REVISIONS
SCALE: NONE		
DATE: 12/03		
DWG. BY: NH		
DESIGN BY: RLW		
REVIEWED BY: SSA		
		CADD FILE