



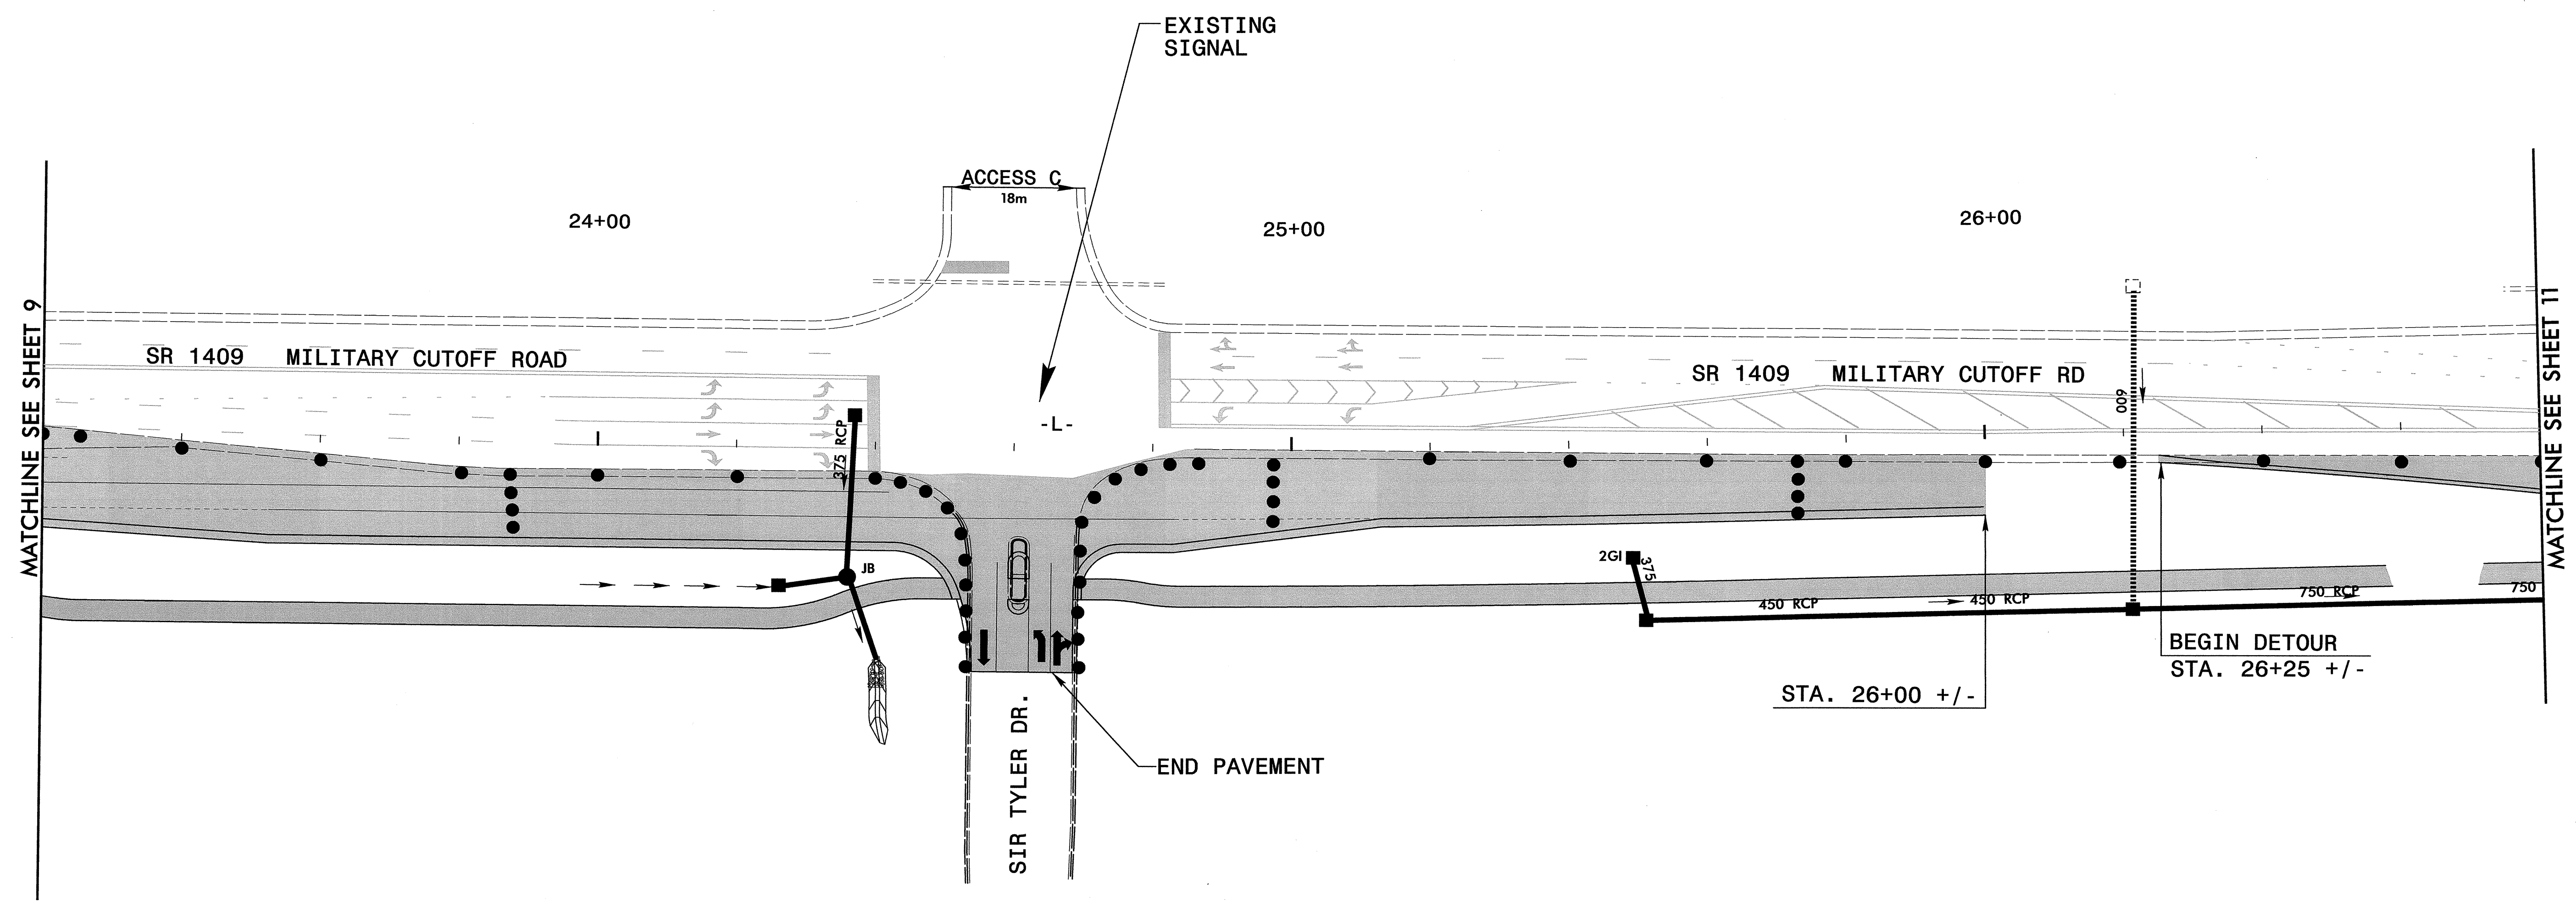

PROJ. REFERENCE NO.	SHEET NO.
U-2734	TCP-10

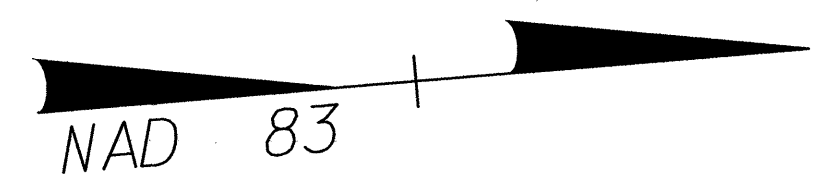

SEPI ENGINEERING GROUP
 2300 Rexwoods Drive
 Suite 310
 Raleigh, NC 27607
 Tel: 919-789-9977 Fax: 789-9591

APPROVED: _____ DATE: _____

SEAL

2/4/04

PHASE I
(STAGE 1 CULVERT CONSTRUCTION)

SCALE: NONE		REVISIONS
DATE: 12/03		
DWG. BY: NH		
DESIGN BY: RLW		
REVIEWED BY: SSA		CADD FILE