



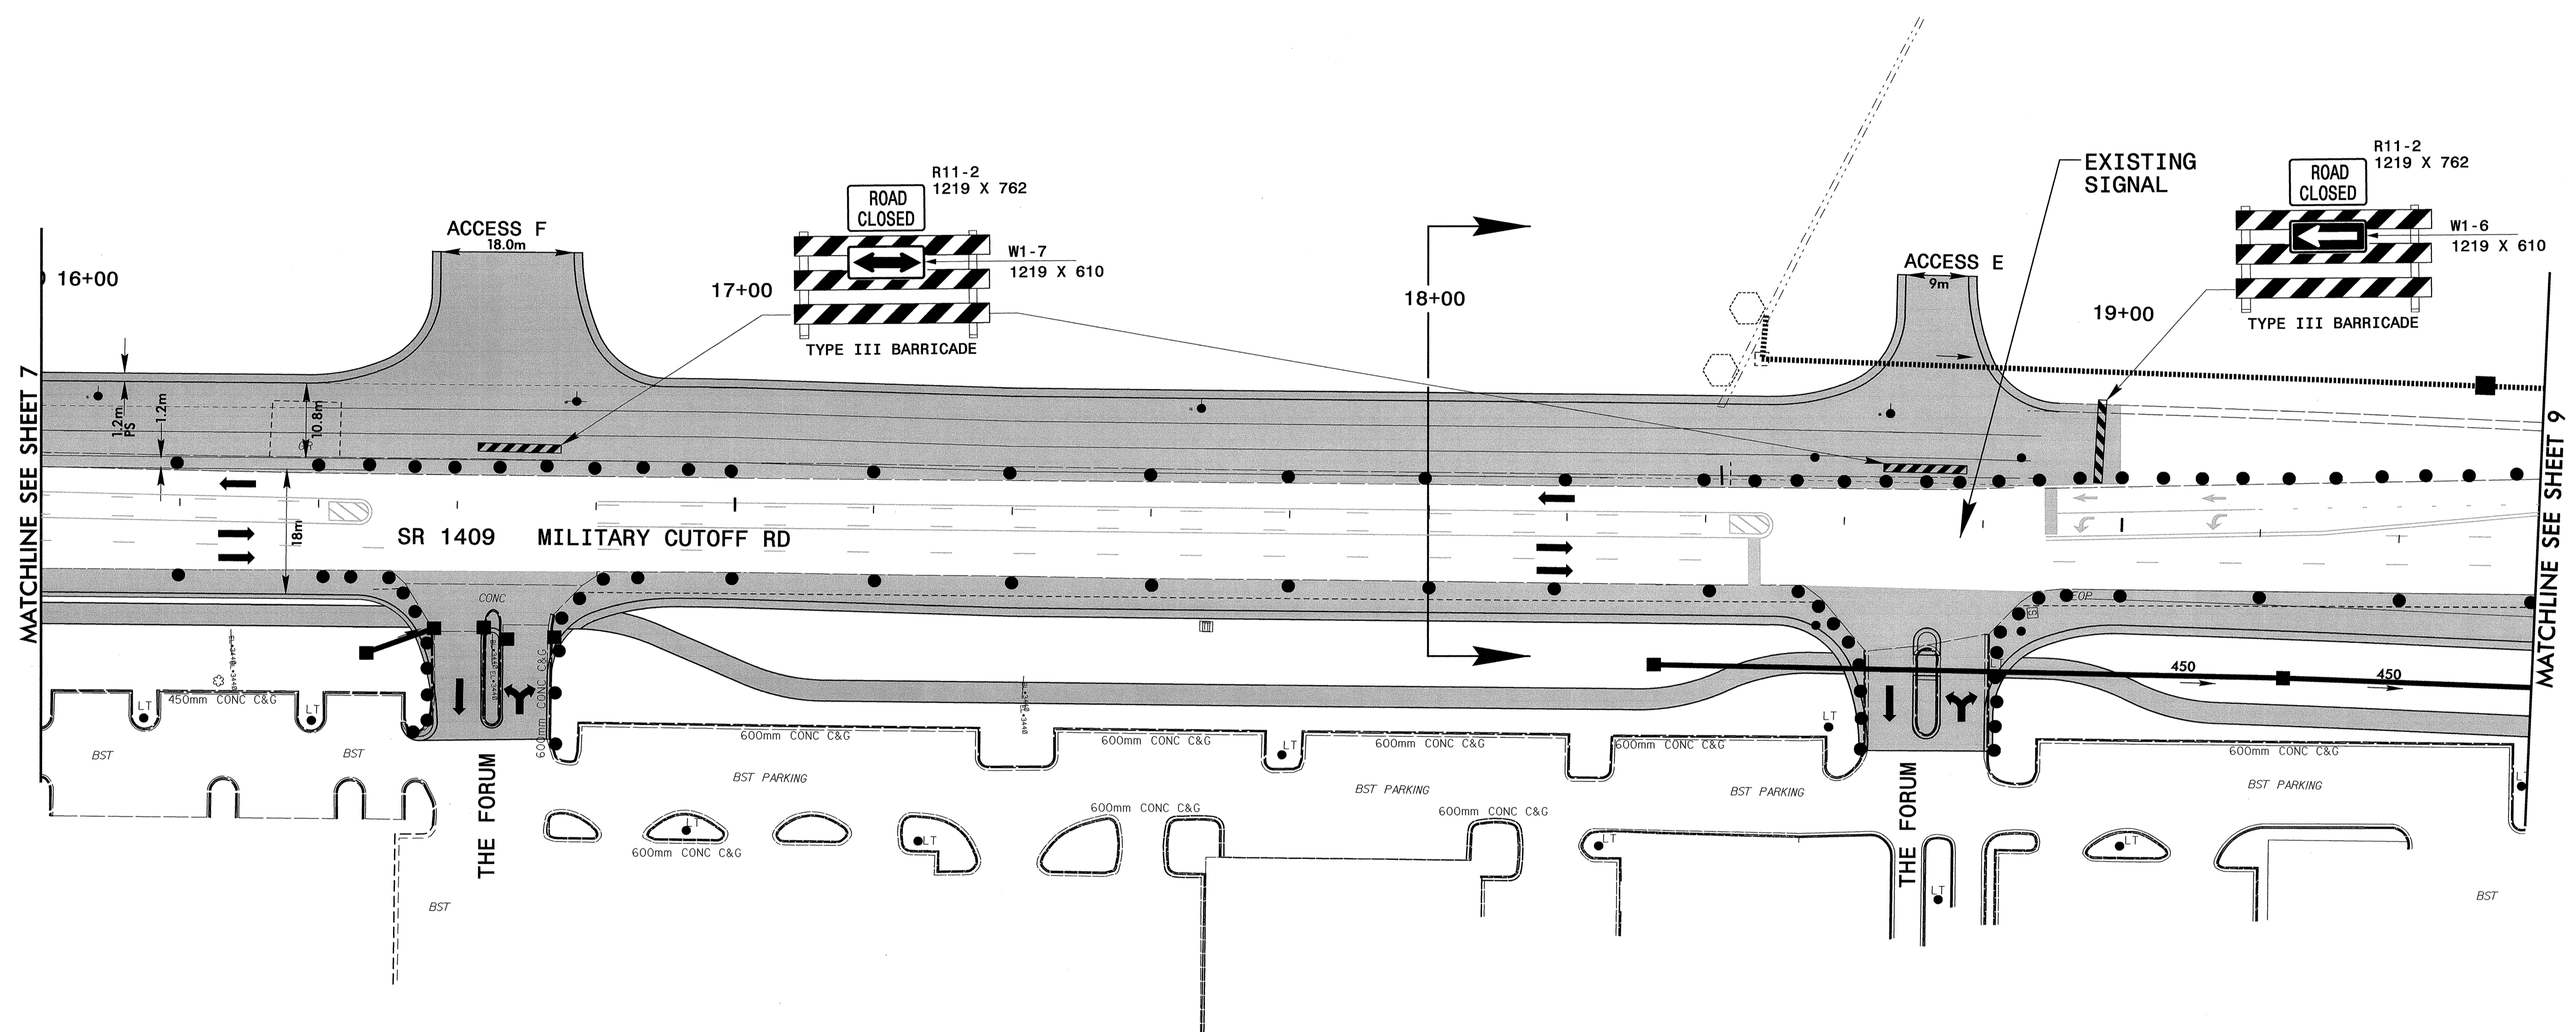

PROJ. REFERENCE NO.	SHEET NO.
U-2734	TCP- 8

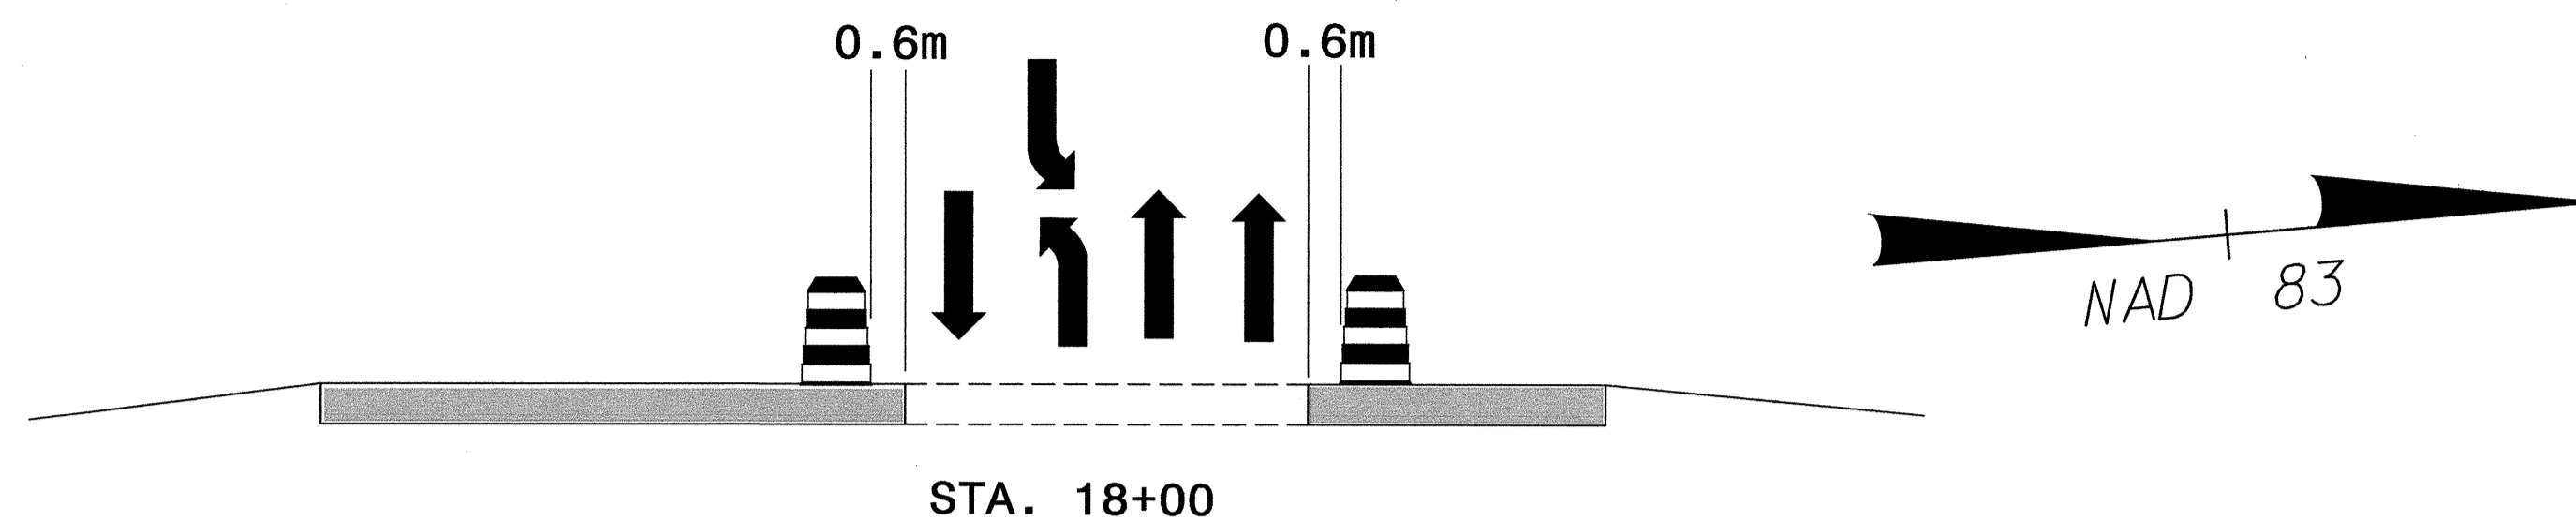

**SEPI ENGINEERING GROUP**  
 2300 Rexwoods Drive  
 Suite 370  
 Raleigh, NC 27607  
 Tel: 919-789-9917 Fax: 919-789-9591

APPROVED:	DATE:	<b>PHASE I</b>	
	2/4/04		
SCALE: NONE	DATE: 12/03		REVISIONS
DWG. BY: NH	DESIGN BY: RLW		
REVIEWED BY: SSA			