



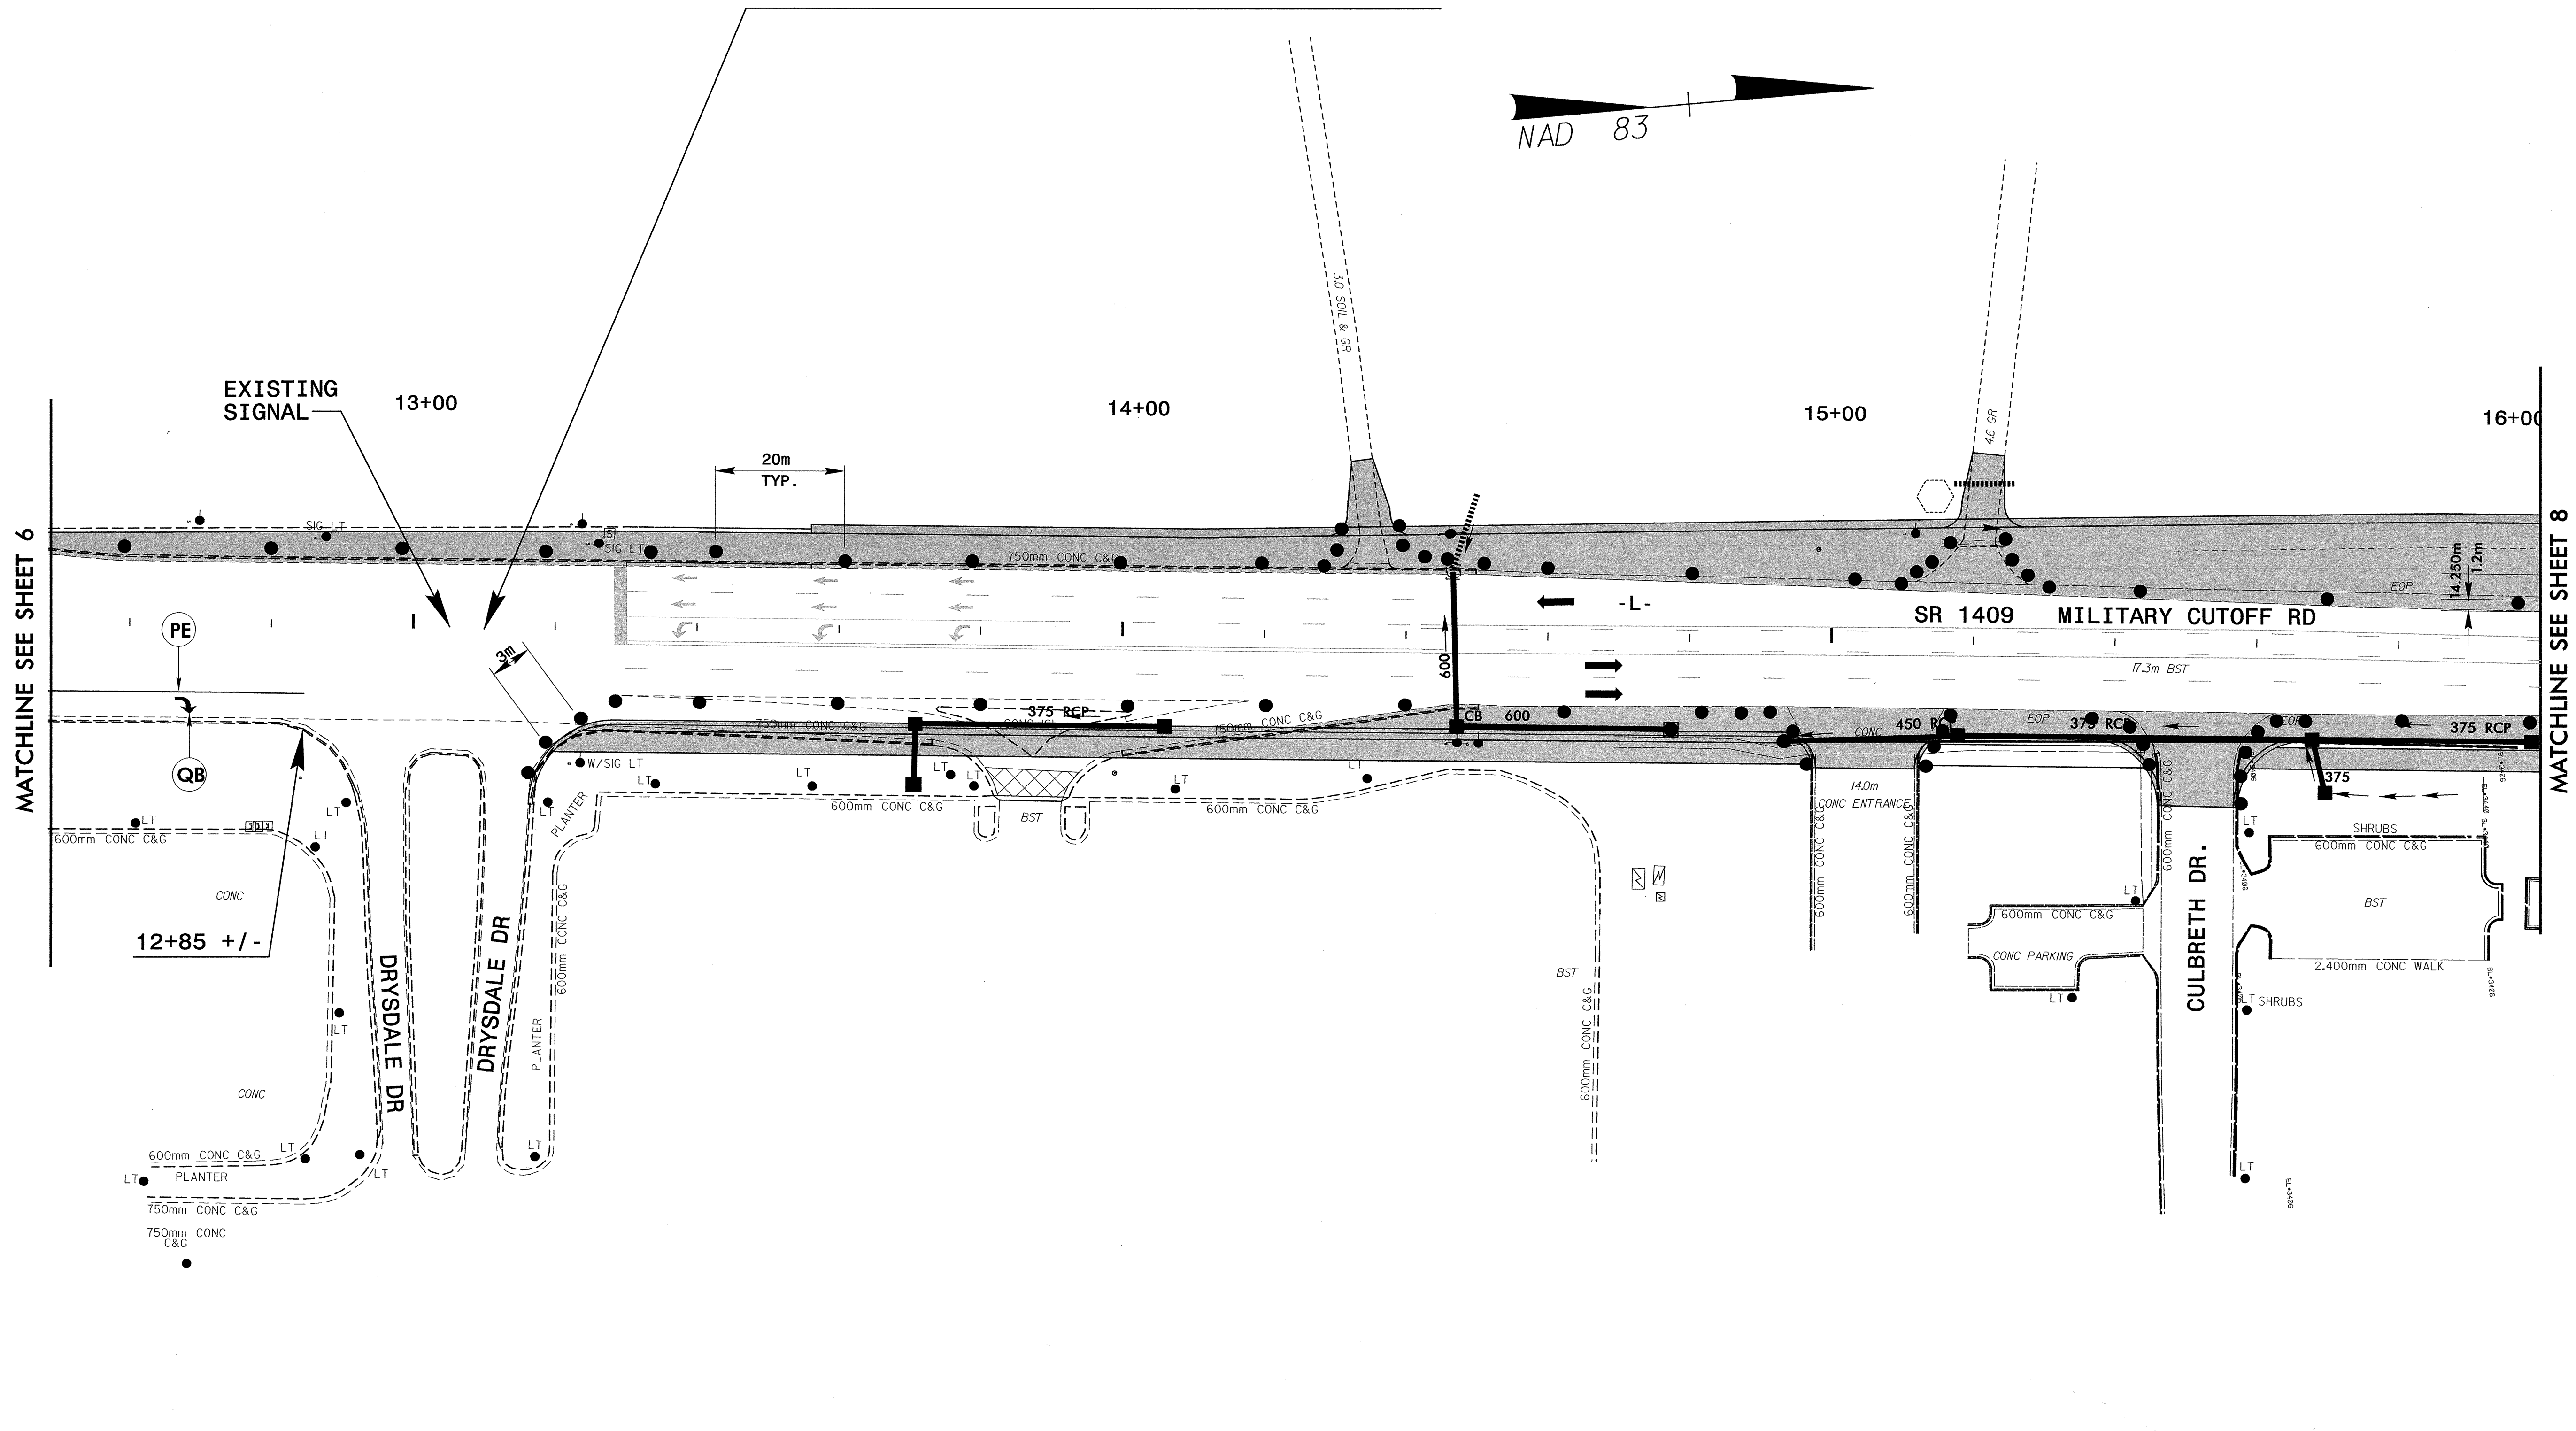

PROJ. REFERENCE NO.	SHEET NO.
U-2734	TCP - 7

-L- STA. 13+10.000 BEGIN TIP PROJECT U-2734

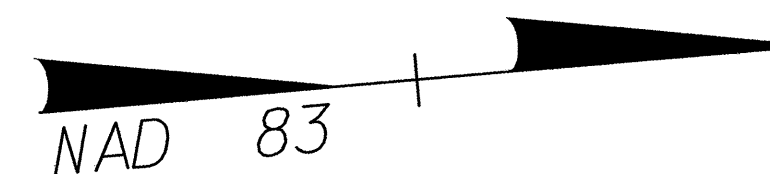

MATCHLINE SEE SHEET 6

MATCHLINE SEE SHEET 8

SEPI ENGINEERING GROUP
 2300 Rexwoods Drive
 Suite 370
 Raleigh, NC 27607
 Tel: 919-789-9977 Fax: 789-9591

APPROVED: _____ DATE: _____

SEAL

2/3/04

PHASE I									
SCALE: NONE									
DATE: 12/03									
DESIGN BY: RLW									
REVIEWED BY: SSA									
<table border="1"> <thead> <tr> <th colspan="2">REVISIONS</th> </tr> </thead> <tbody> <tr> <td> </td> <td> </td> </tr> <tr> <td> </td> <td> </td> </tr> <tr> <td> </td> <td> </td> </tr> </tbody> </table>		REVISIONS							
REVISIONS									