



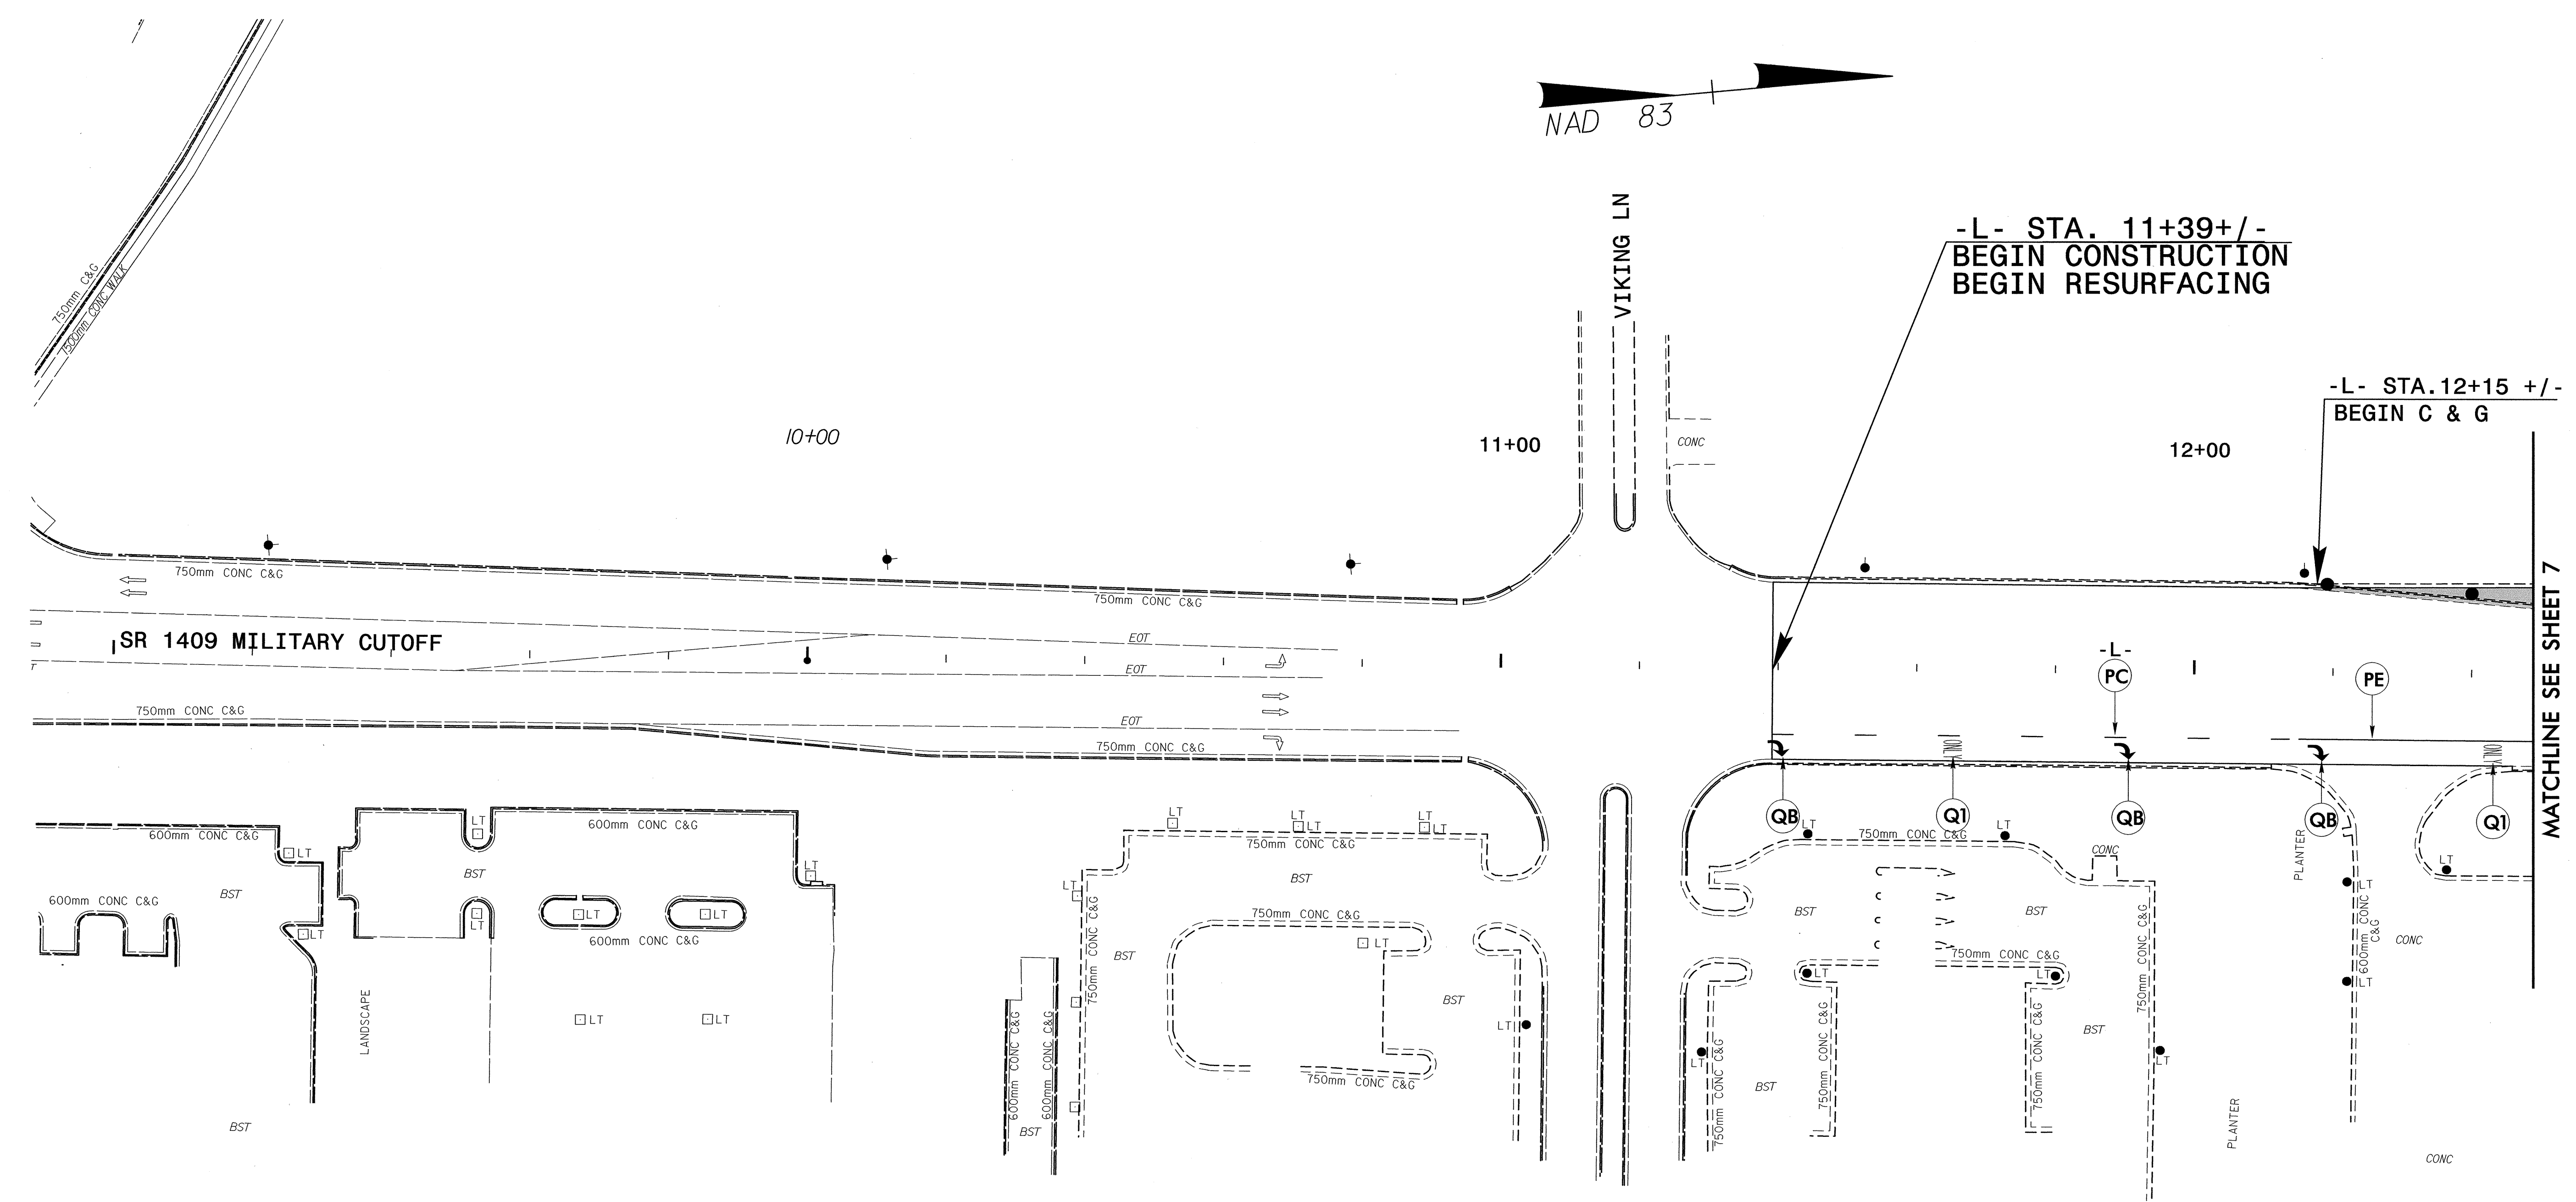

PROJ. REFERENCE NO.	SHEET NO.
U-2734	TCP- 6

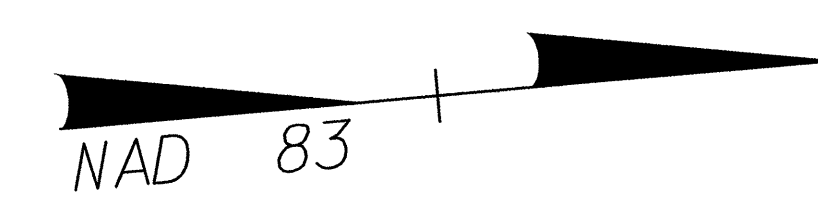

SEPI ENGINEERING GROUP
 2300 Rexwoods Drive
 Suite 370
 Raleigh, NC 27607
 Tel: 919-789-9977 Fax: 919-789-9591

APPROVED: _____ DATE: _____

SEAL

2/4/04

PHASE I									
SCALE: NONE									
DATE: 12/03									
DWG. BY: NH									
DESIGN BY: RLW									
REVIEWED BY: SSA									
<table border="1"> <thead> <tr> <th colspan="2">REVISIONS</th> </tr> </thead> <tbody> <tr> <td> </td> <td> </td> </tr> <tr> <td> </td> <td> </td> </tr> <tr> <td> </td> <td> </td> </tr> </tbody> </table>		REVISIONS							
REVISIONS									