



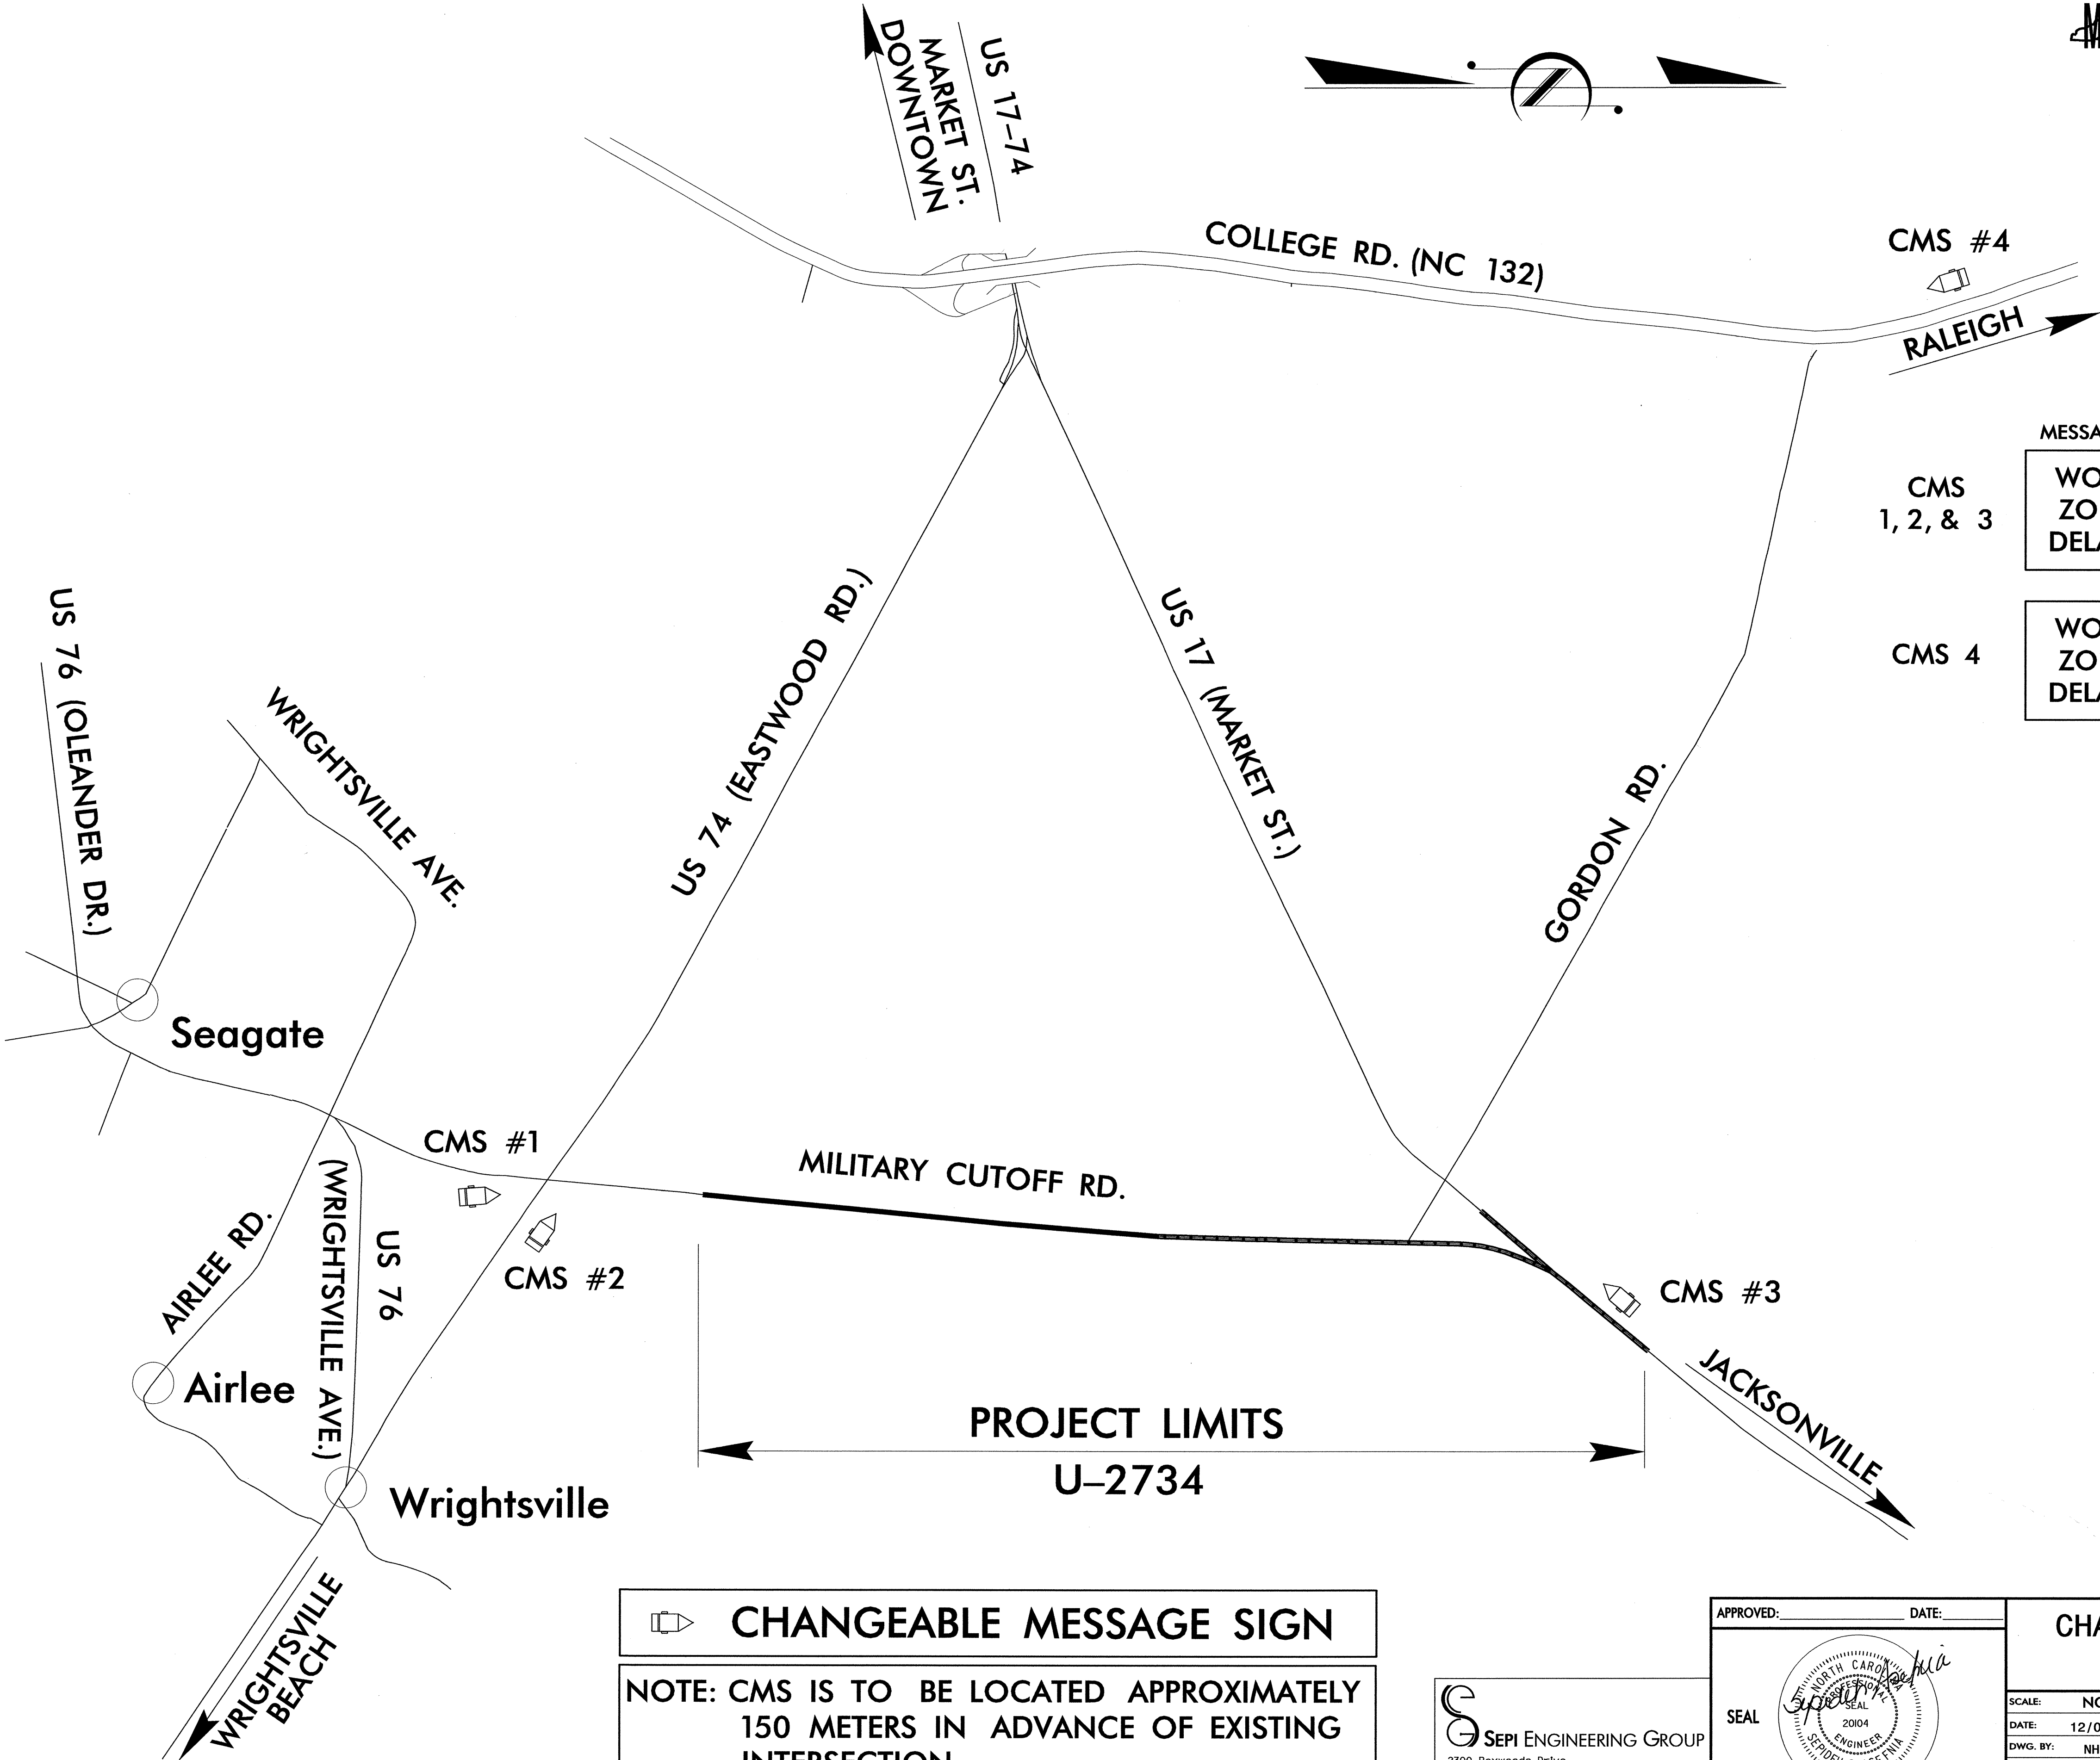

PROJ. REFERENCE NO.	SHEET NO.
U-2734	TCP-4

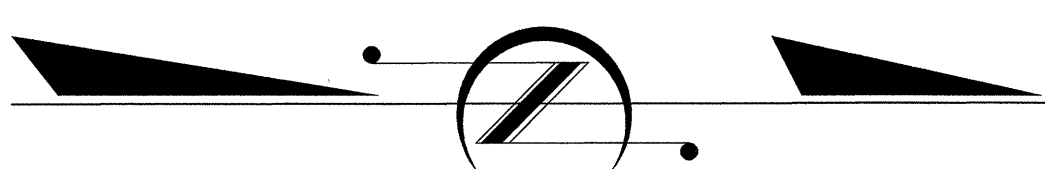

CMS #4

RALEIGH

CMS 1, 2, & 3

CMS 4


	MESSAGE 1	MESSAGE 2	MESSAGE 3
CMS 1, 2, & 3	WORK ZONE DELAYS	MILITARY CUTOFF ROAD	USE ALTERNATE ROUTES
CMS 4	WORK ZONE DELAYS	MILITARY CUTOFF ROAD	USE "US 74"

 **CHANGEABLE MESSAGE SIGN**


NOTE: CMS IS TO BE LOCATED APPROXIMATELY 150 METERS IN ADVANCE OF EXISTING INTERSECTION.

SEPI ENGINEERING GROUP
 2300 Rexwoods Drive
 Suite 310
 Raleigh, NC 27607
 Tel: 919-789-9977 Fax: 919-789-9591

APPROVED: _____ DATE: _____

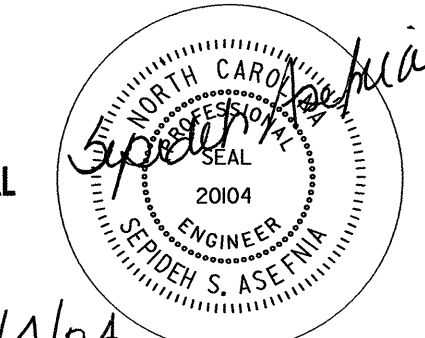SEAL 

2/4/04

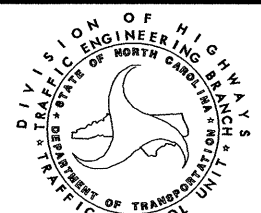CHANGEABLE MESSAGE SIGN LOCATIONS		REVISIONS
SCALE: NONE		
DATE: 12/03		
DWG. BY: NH		
DESIGN BY: RLW		
REVIEWED BY: SSA		
		CADD FILE