



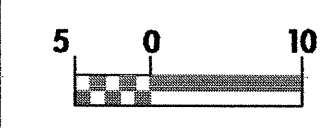

PROJECT REFERENCE NO.	SHEET NO.
U-2734	EC-20/CONST.6
R/W SHEET NO.	6
ROADWAY DESIGN ENGINEER	HYDRAULICS ENGINEER
CONST.REV.	
R/W REV.	

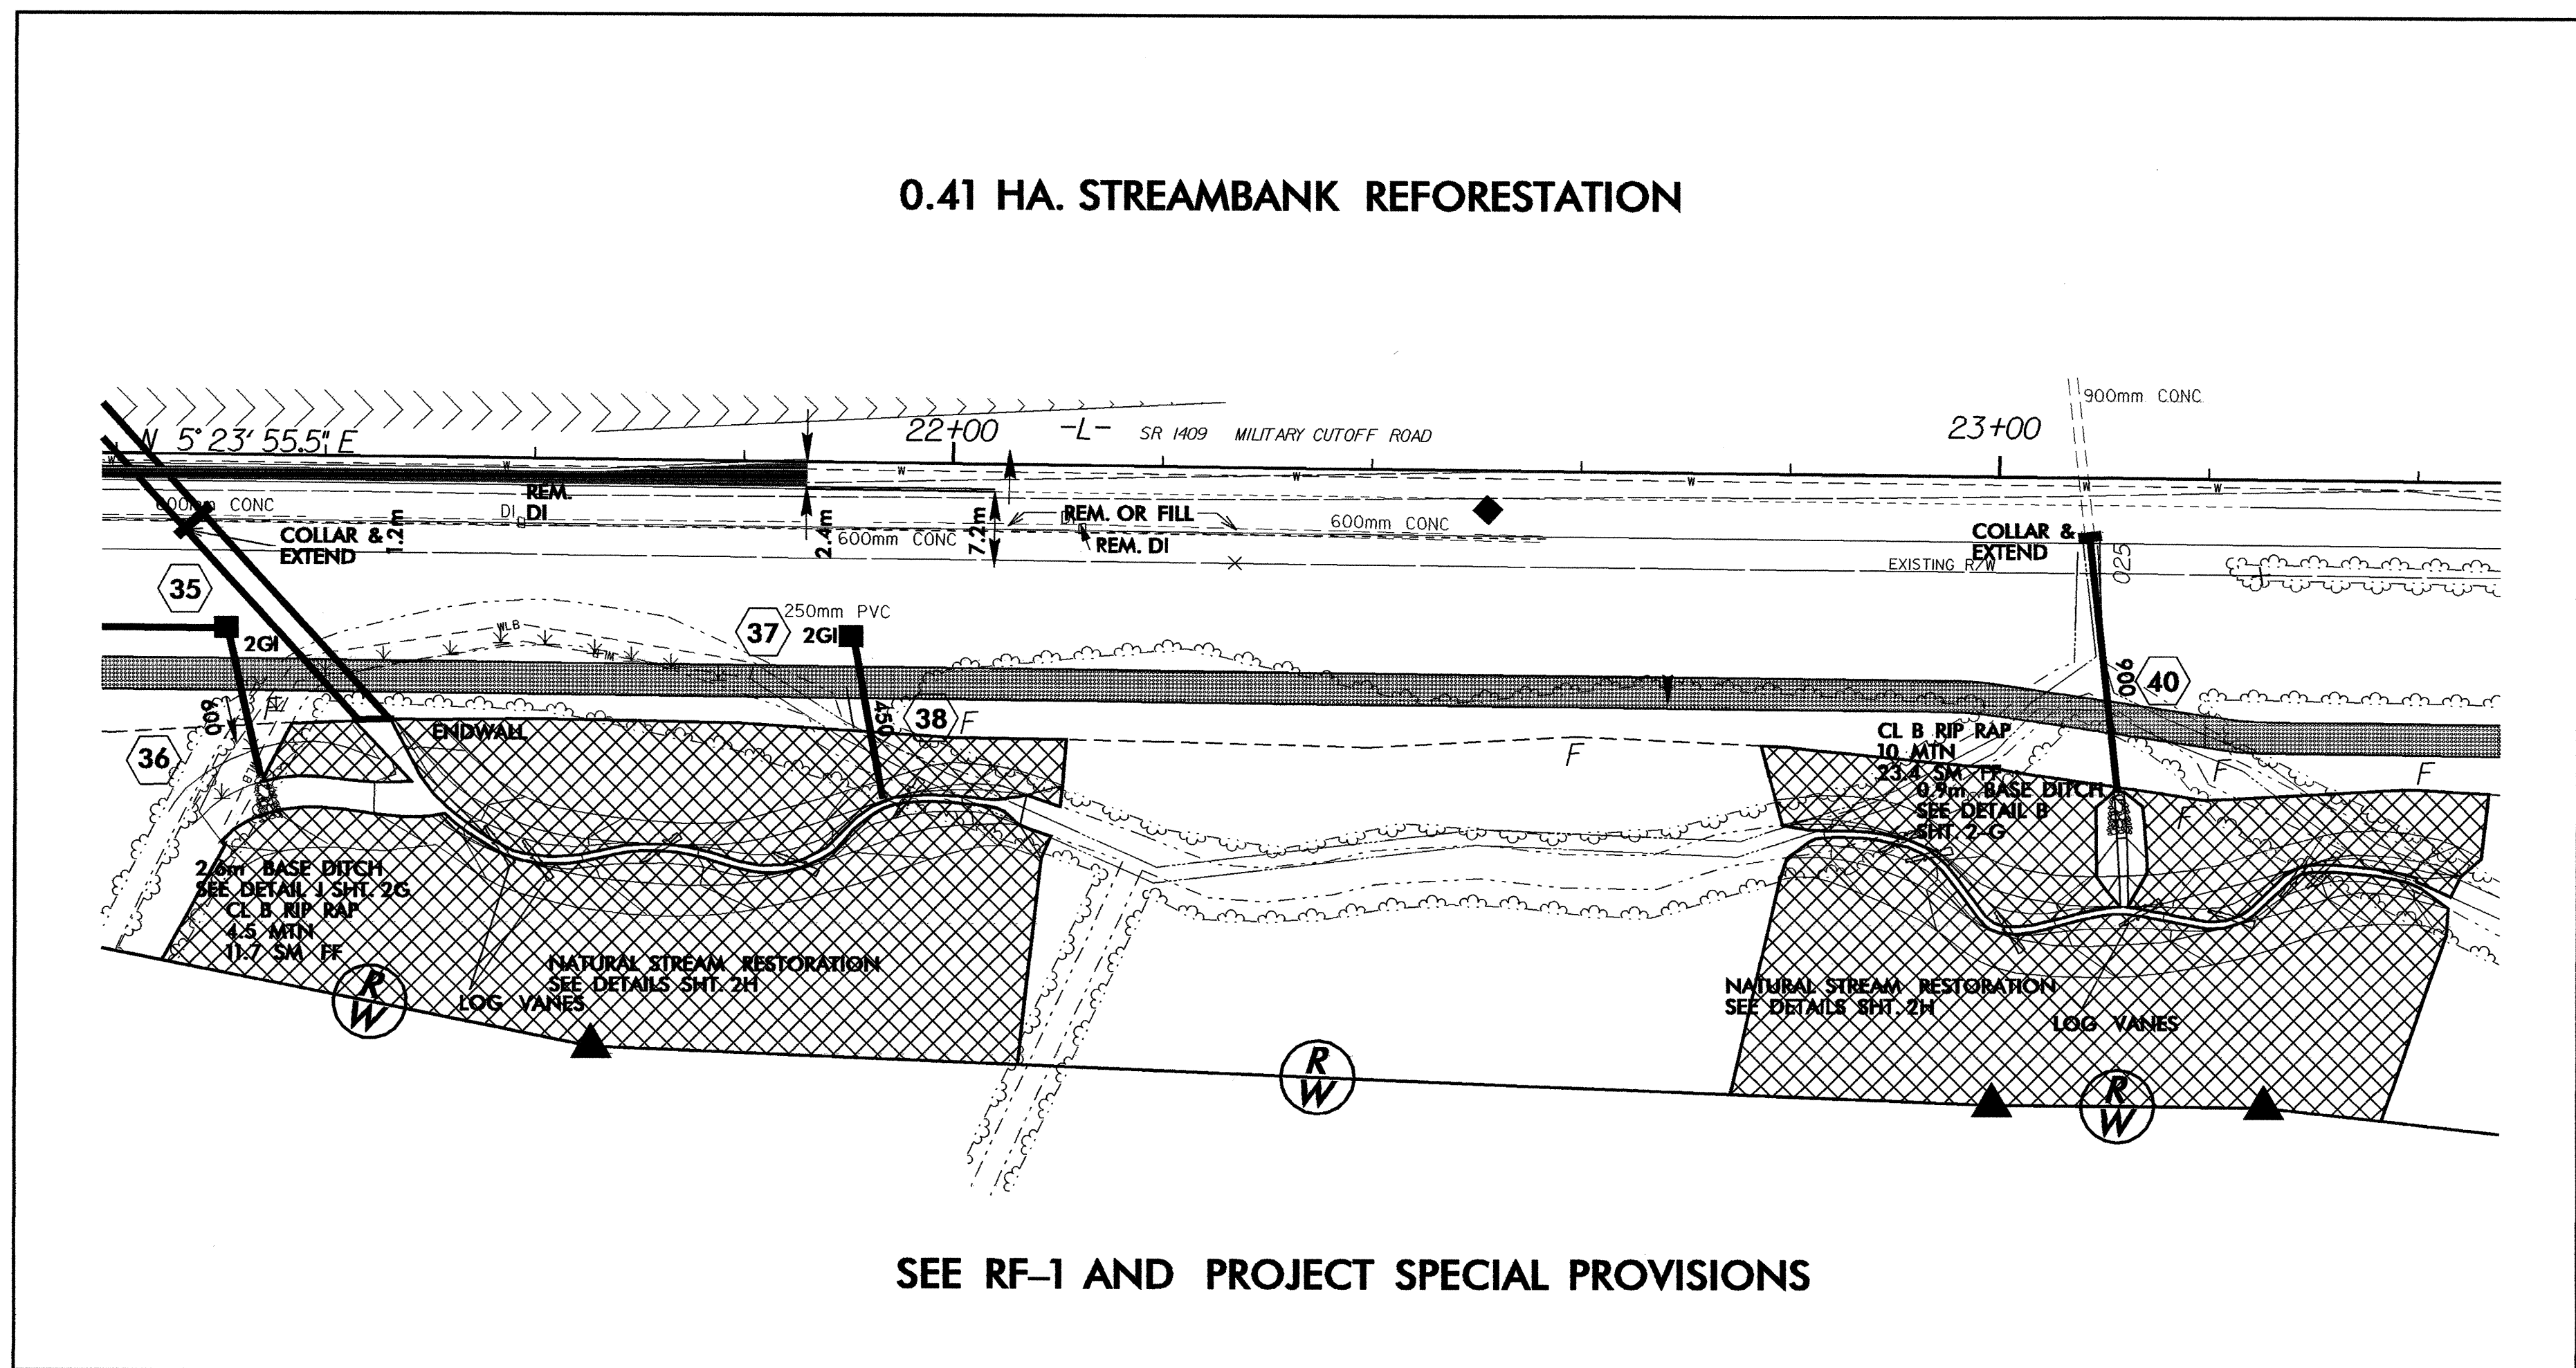

### 0.41 HA. STREAMBANK REFORESTATION



SEE RF-1 AND PROJECT SPECIAL PROVISIONS