
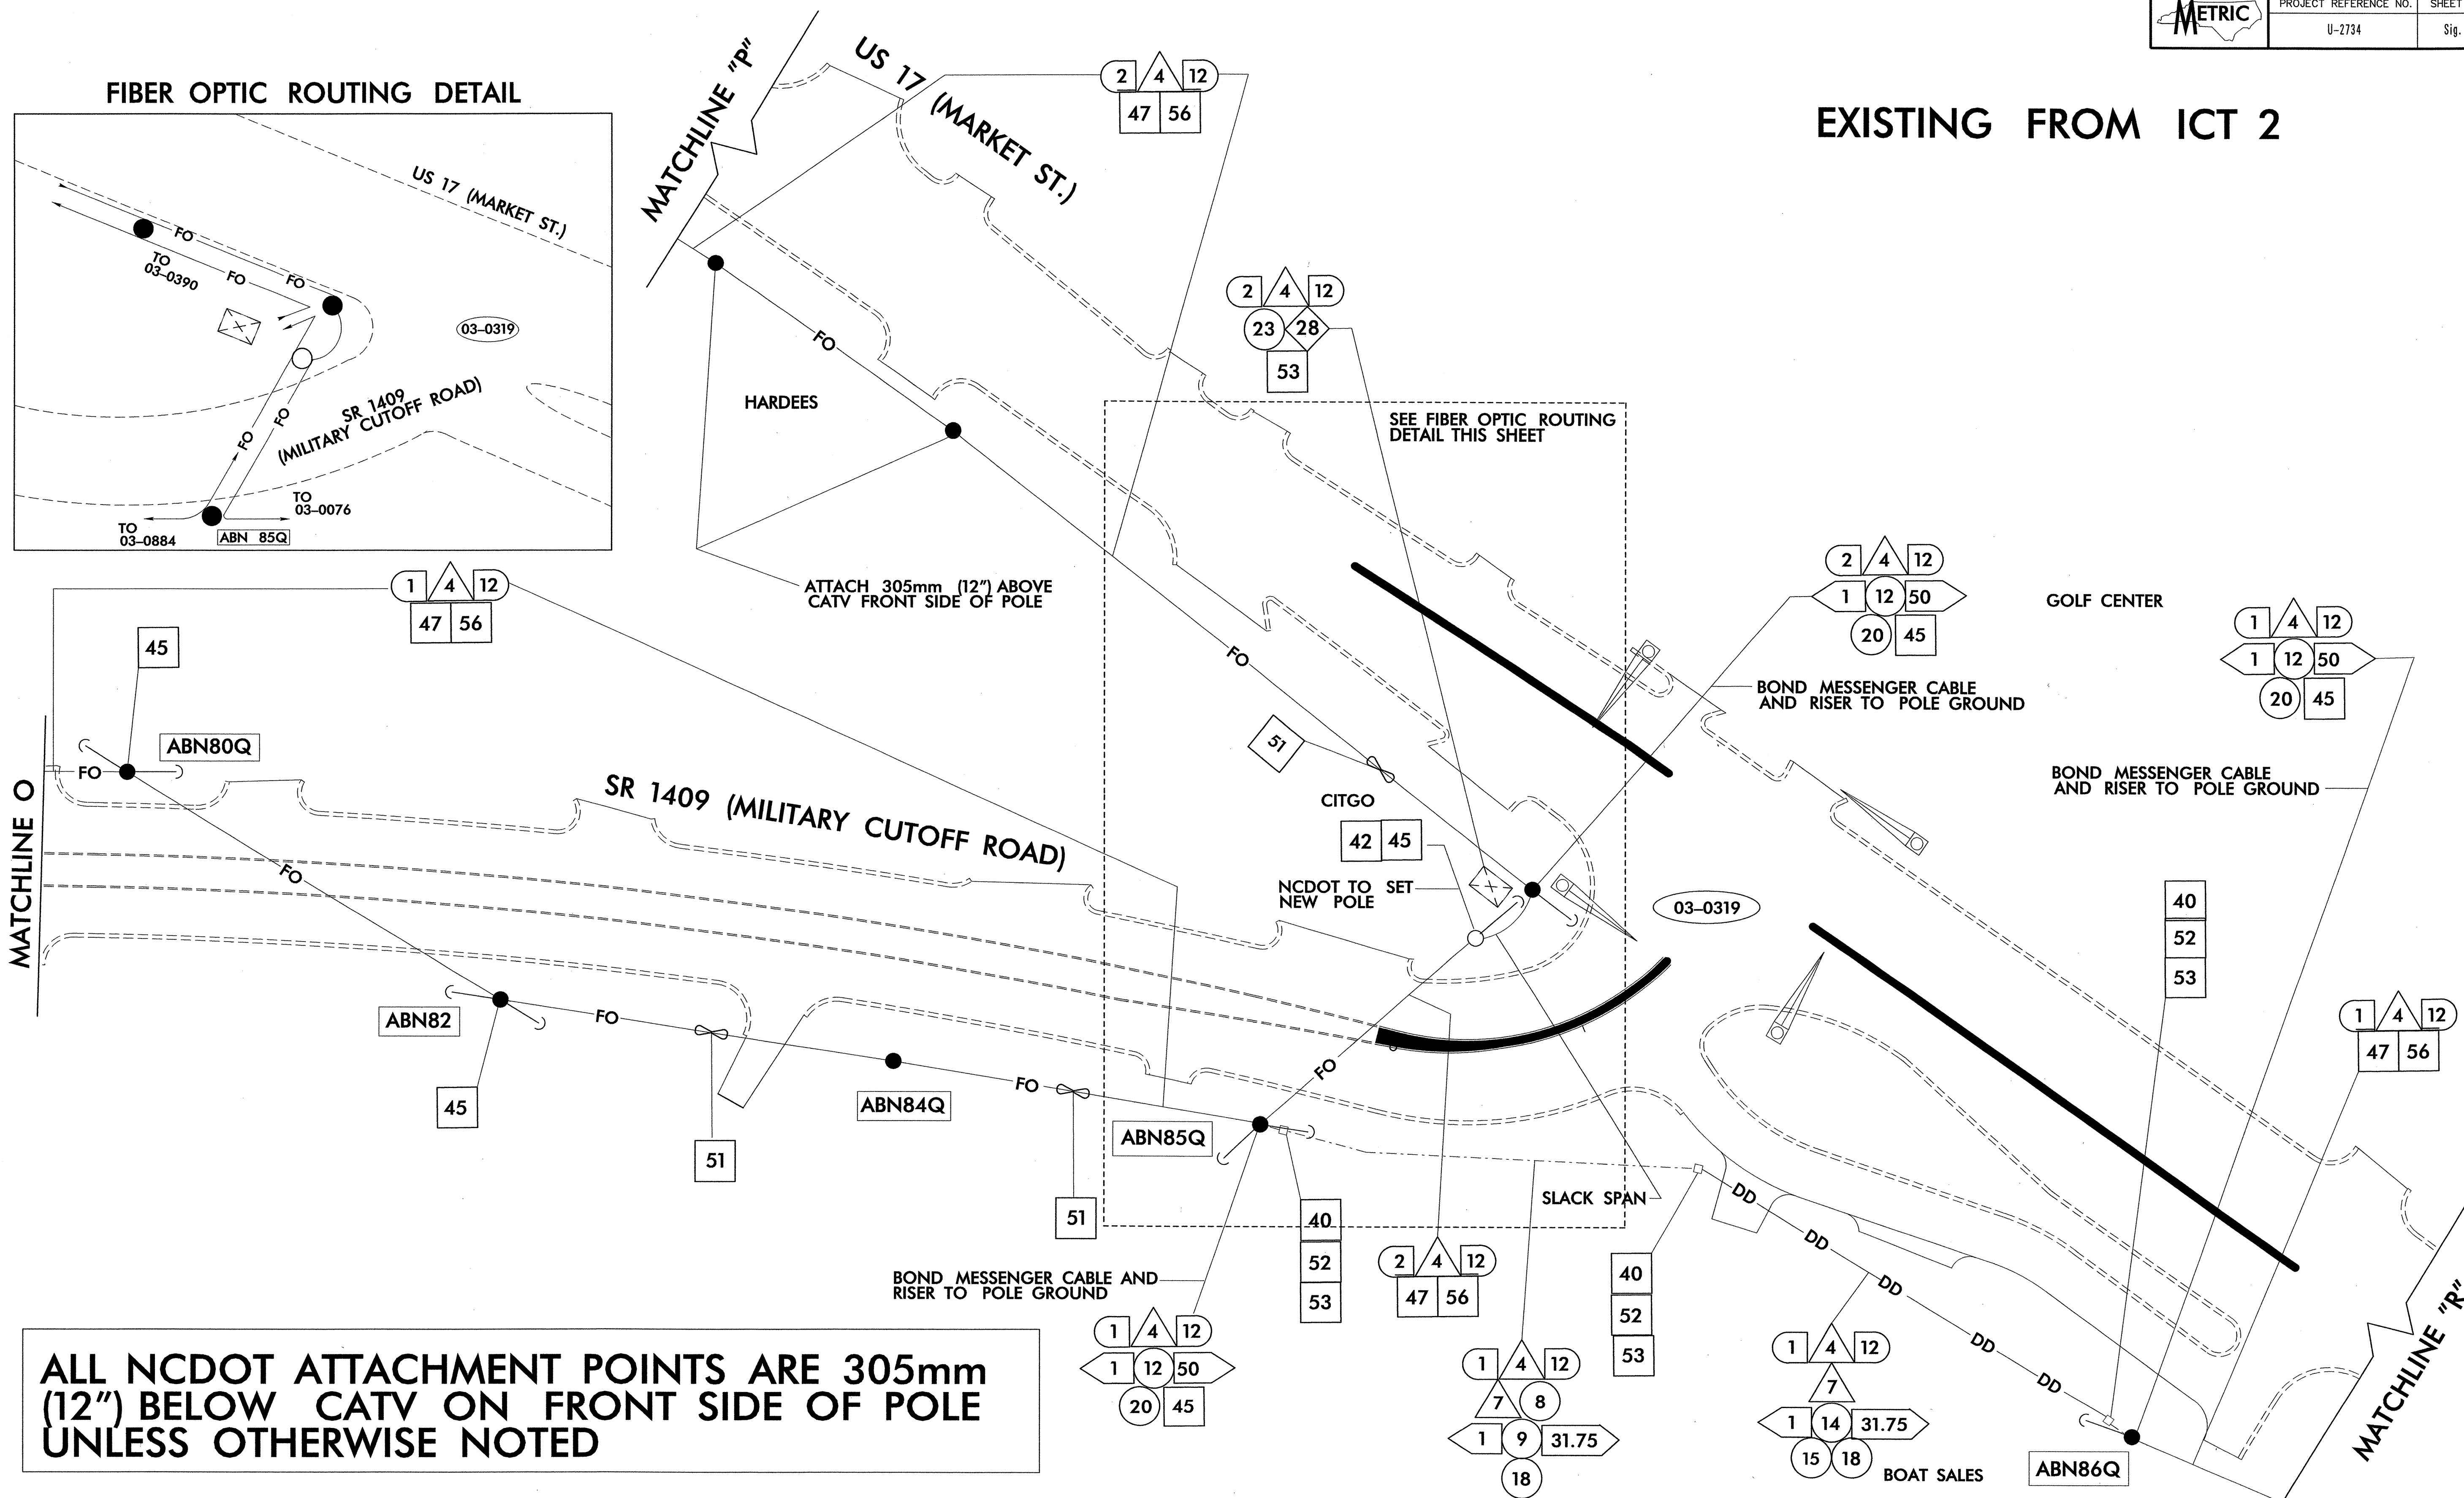


EXISTING FROM ICT 2

FIBER OPTIC ROUTING DETAIL

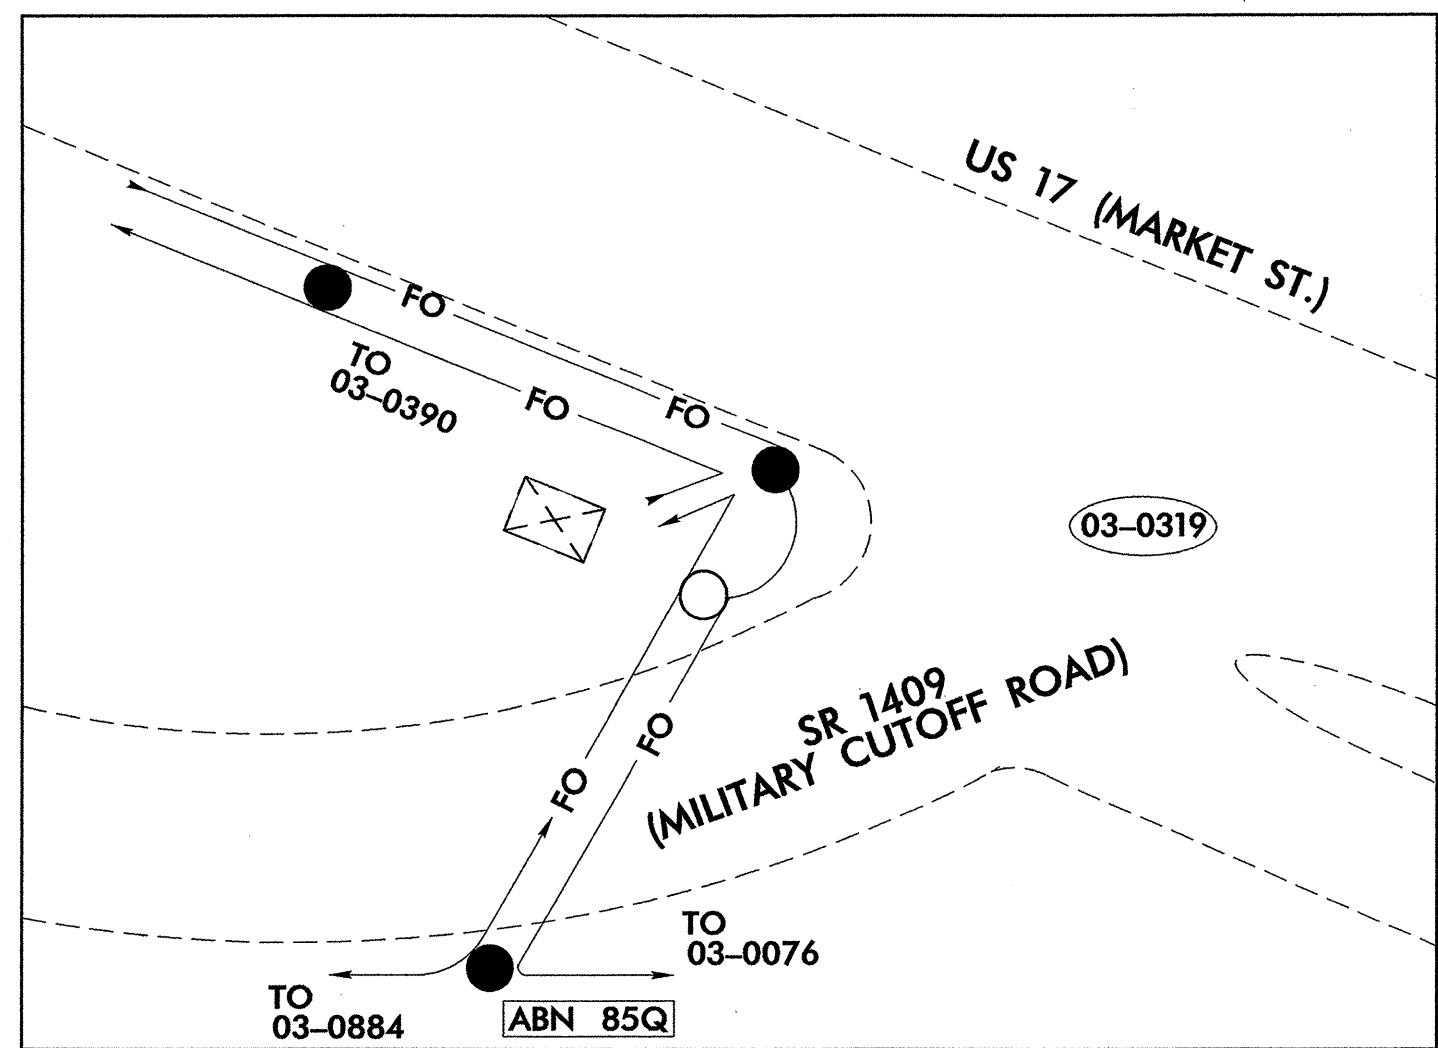

ALL NCDOT ATTACHMENT POINTS ARE 305mm (12") BELOW CATV ON FRONT SIDE OF POLE UNLESS OTHERWISE NOTED

SEAL CONDUIT ENDS WITH MECHANICAL SEALING DEVICES AT ALL JUNCTION BOX / SIGNAL CABINET ENTRANCES

SEPI ENGINEERING GROUP
 2300 Rexwoods Drive
 Suite 370
 Raleigh, NC 27607
 Tel: 919-789-9977 Fax: 789-9591

Prepared for: **SEPI ENGINEERING GROUP**
 COMMUNICATION CABLE AND CONDUIT ROUTING PLANS
 Division 3 New Hanover County Wilmington
 PLAN DATE: Oct. 2003 REVIEWED BY: L. M. Eddins
 PREPARED BY: J. P. Carlon REVIEWED BY: S. S. Asefnia
 SCALE: NONE
 SIGNATURE: *[Signature]* DATE: 1/15/04
 CADD FILE NAME: 6-2734UMR.dgn

*****SYSTIME*****
 *****DON*****
 *****USER*****