
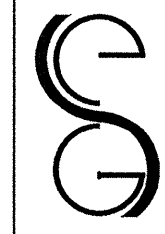


**ALL NCDOT ATTACHMENT POINTS ARE 305mm (12") ABOVE CATV ON FRONT SIDE OF POLE UNLESS OTHERWISE NOTED**

ICT 2

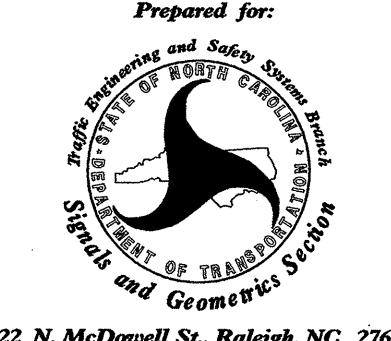

**SEPI ENGINEERING GROUP**  
 2300 Rexwoods Drive  
 Suite 370  
 Raleigh, NC 27607  
 Tel: 919-789-9977 Fax: 789-9591

	<b>COMMUNICATION CABLE AND CONDUIT ROUTING PLANS</b>		SEAL
	Division 3 PLAN DATE: Oct. 2003 PREPARED BY: J. P. Carlton	New Hanover County REVIEWED BY: L. M. Eddins REVIEWED BY: S. S. Asefnia	Wilmington INT. DATE DATE

\*\*\*\*\*SYSTEMS\*\*\*\*\*  
 \*\*\*\*\*DESIGN\*\*\*\*\*  
 \*\*\*\*\*DRAWING\*\*\*\*\*