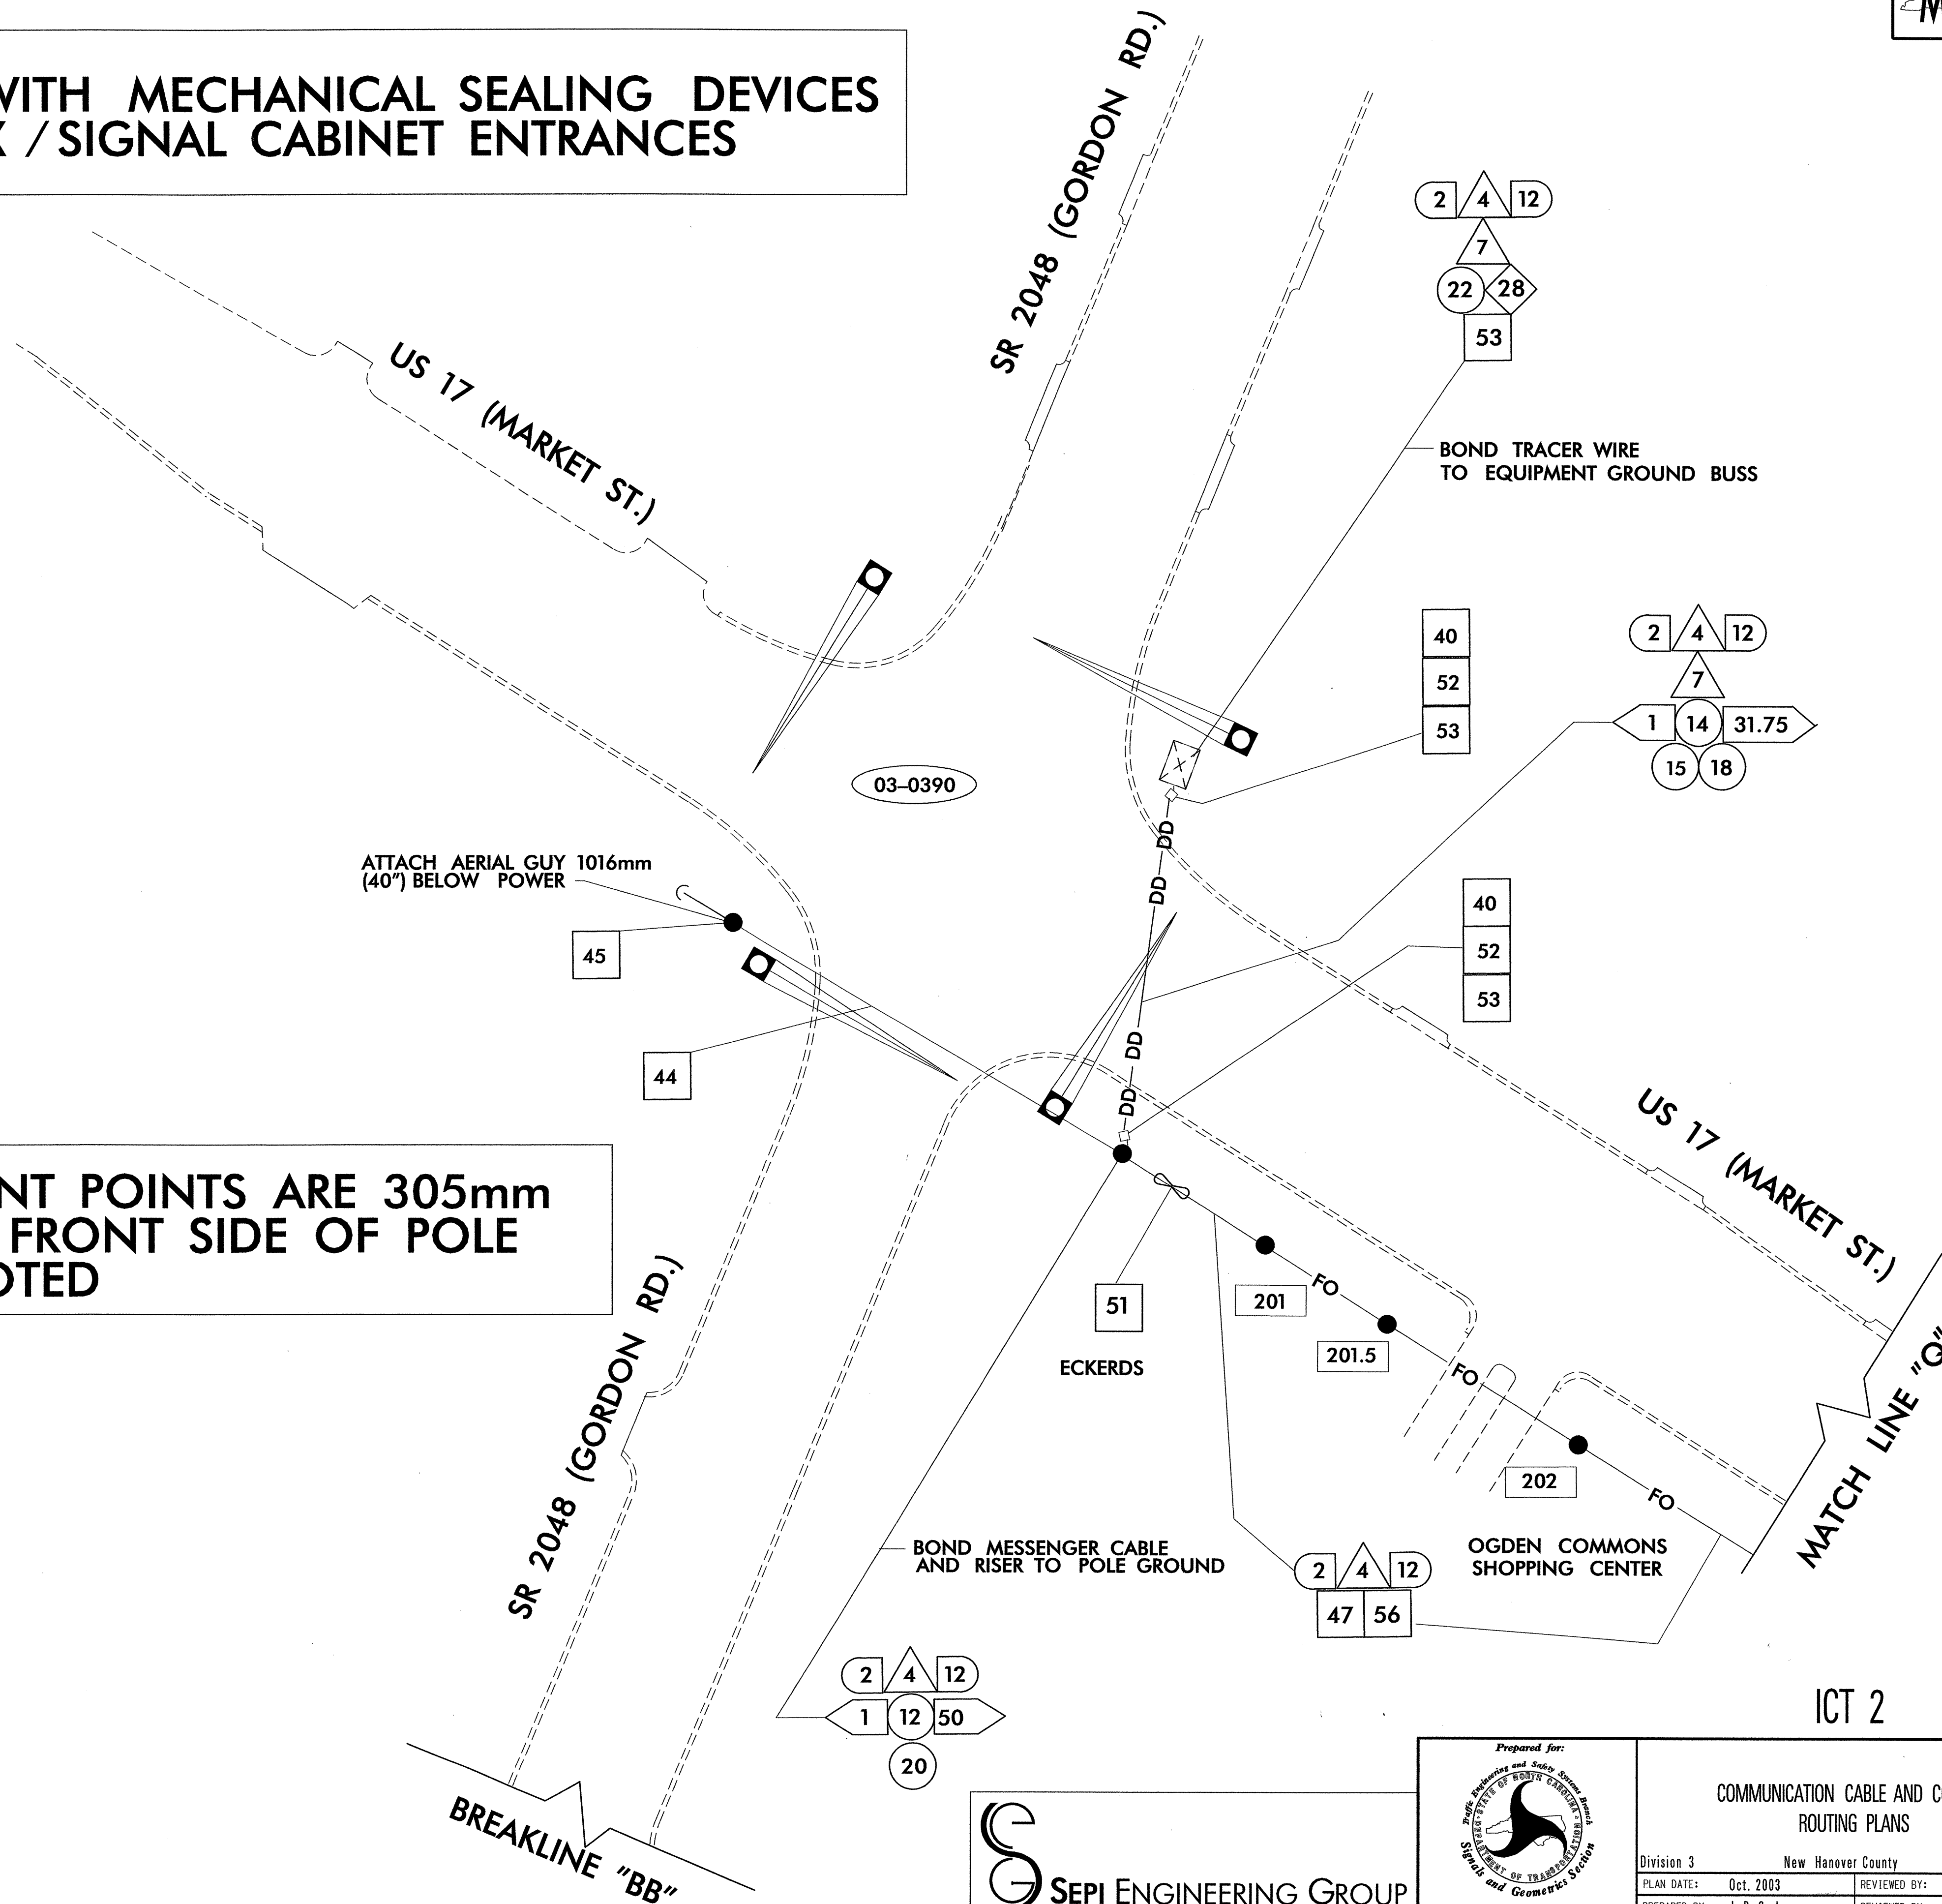


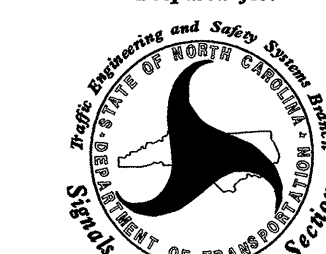
SEAL CONDUIT ENDS WITH MECHANICAL SEALING DEVICES AT ALL JUNCTION BOX / SIGNAL CABINET ENTRANCES

ALL NCDOT ATTACHMENT POINTS ARE 305mm (12") ABOVE CATV ON FRONT SIDE OF POLE UNLESS OTHERWISE NOTED



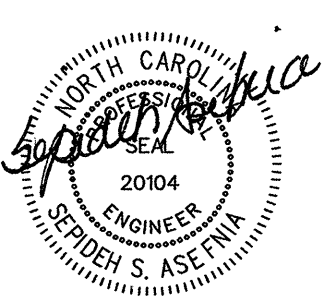
*****SYTIME*****
 *****RDINGS*****
 *****GEORAMA*****

SEPI ENGINEERING GROUP
 2300 Rexwoods Drive
 Suite 370
 Raleigh, NC 27607
 Tel:919-789-9977 Fax:789-9591

Prepared for:

 State of North Carolina
 Department of Transportation
 Social and Geometrics Section
 122 N. McDowell St., Raleigh, NC 27603

COMMUNICATION CABLE AND CONDUIT ROUTING PLANS	
Division 3	New Hanover County
Wilmington	
PLAN DATE: Oct. 2003	REVIEWED BY: L. M. Eddins
PREPARED BY: J. P. Carlton	REVIEWED BY: S. S. Asefina
REVISIONS	INIT. DATE

SEAL



SIGNATURE: *S. S. Asefina* DATE: 1/15/04

CADD FILE NAME: U-2734UMR.dgn