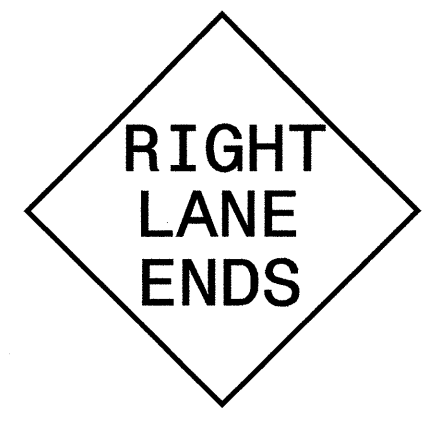
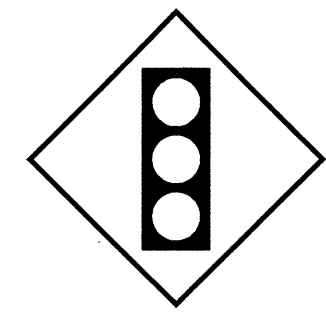
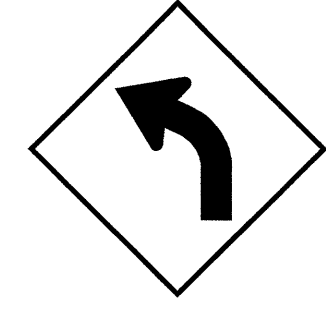
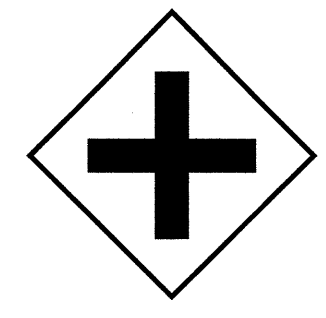
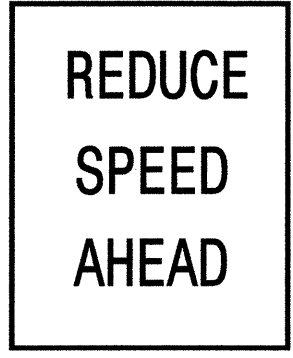

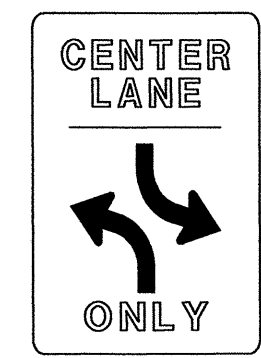
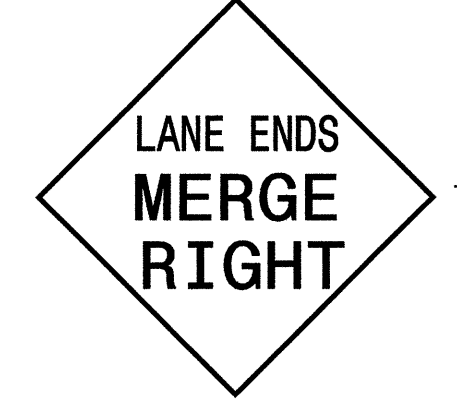
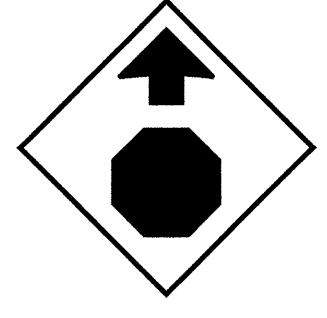
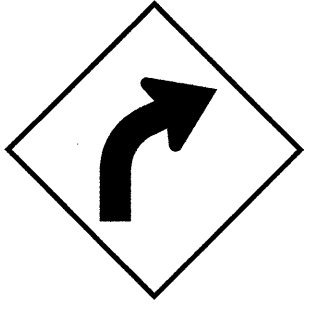

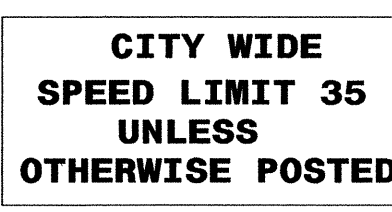

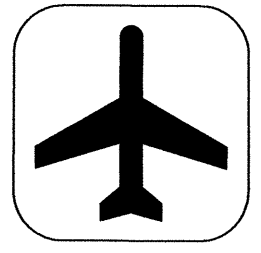
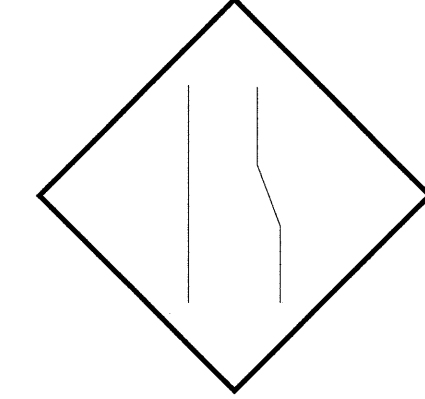
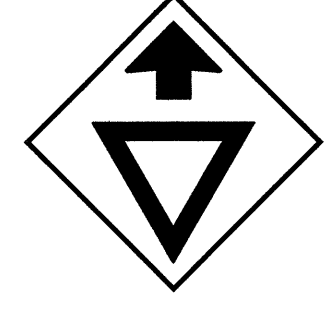
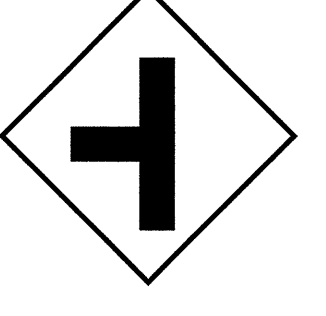

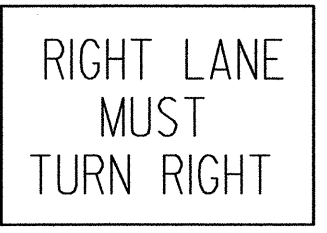
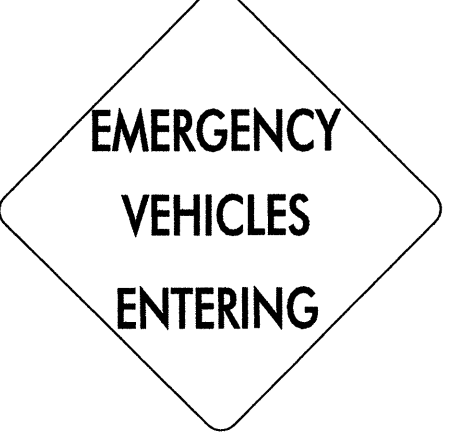
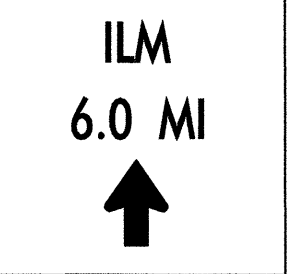
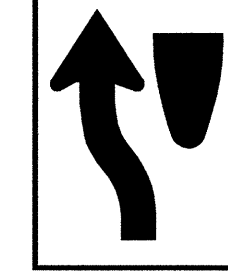

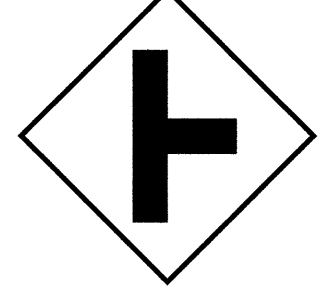
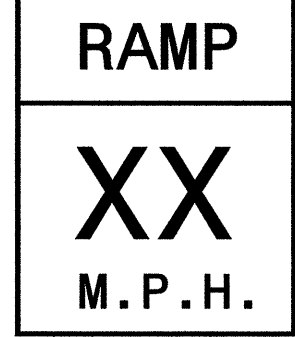
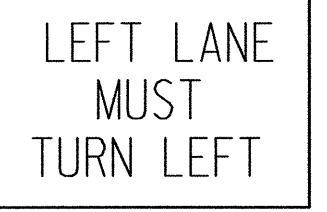
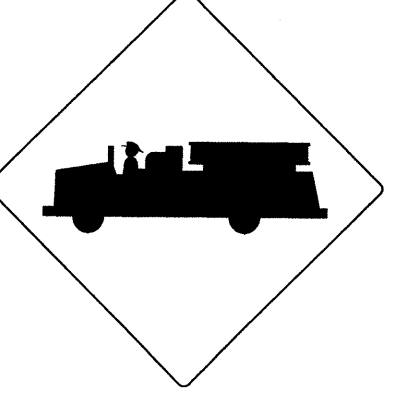
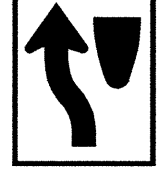
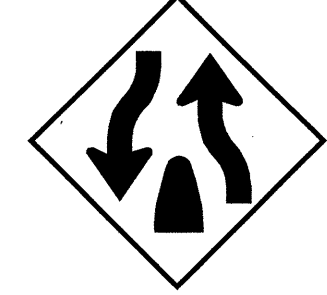

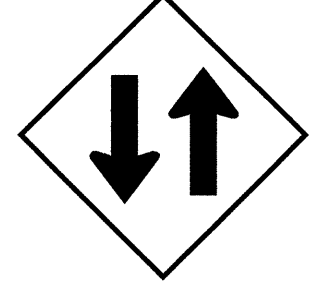




<p>433 QUANTITY REQ'D ____</p>  <p>1219 X 1219 W9-2(R)</p> <p>TWO "U" POSTS PER SIGN</p>	<p>438 QUANTITY REQ'D ____</p>  <p>914 X 914 W3-3</p> <p>ONE "U" POST PER SIGN</p>	<p>443 QUANTITY REQ'D ____</p>  <p>914 X 914 W1-2L</p> <p>ONE "U" POST PER SIGN</p>	<p>448 QUANTITY REQ'D ____</p>  <p>914 X 914 W2-1</p> <p>ONE "U" POSTS PER SIGN</p>	<p>453 QUANTITY REQ'D ____</p>  <p>914 X 1219 R2-5</p> <p>TWO "U" POSTS PER SIGN</p>	<p>457 QUANTITY REQ'D ____</p>  <p>762 X 762 W11-2</p> <p>YELLOW/GREEN REFLECTIVE SHEETING</p> <p>ONE "U" CHANNEL POST</p>	<p>461 QUANTITY REQ'D _1_</p>  <p>914 X 1219 R3-9b</p> <p>TWO "U" POST PER SIGN</p>												
<p>434 QUANTITY REQ'D ____</p>  <p>1219 X 1219 W9-2(R)</p> <p>TWO "U" POSTS PER SIGN</p>	<p>439 QUANTITY REQ'D ____</p>  <p>914 X 914 W3-1a</p> <p>ONE "U" POST PER SIGN</p>	<p>444 QUANTITY REQ'D ____</p>  <p>914 X 914 W1-2R</p> <p>ONE "U" POST PER SIGN</p>	<p>449 QUANTITY REQ'D ____</p>  <p>1219 X 1219 W17-12</p> <p>TWO "U" POSTS PER SIGN</p>	<p>454 QUANTITY REQ'D _1_</p>  <p>1524 X 914 R2-27</p> <p>TWO "U" POSTS PER SIGN</p>	<p>458 QUANTITY REQ'D ____</p>  <p>762 X 762 W14-2</p> <p>ONE "U" POST PER SIGN</p>	<p>462 QUANTITY REQ'D _1_</p>  <p>600 X 600 I-5</p> <p>ONE "U" POST PER SIGN</p>												
<p>435 QUANTITY REQ'D ____</p>  <p>1219 X 1219 W19-10(R)</p> <p>TWO "U" POSTS PER SIGN</p>	<p>440 QUANTITY REQ'D ____</p>  <p>914 X 914 W3-2a</p> <p>ONE "U" POST PER SIGN</p>	<p>445 QUANTITY REQ'D ____</p>  <p>914 X 914 W2-2</p> <p>ONE "U" POST PER SIGN</p>	<p>450 QUANTITY REQ'D ____</p>  <p>914 X 914 W17-12</p> <p>ONE "U" CHANNEL POST.</p>	<p>455 QUANTITY REQ'D _4_</p>  <p>762 X 762 R3-7</p> <p>ONE "U" POST PER SIGN MOUNT BACK TO BACK WITH SIGN 410 IN 1 INSTALLATIONS</p>	<p>459 QUANTITY REQ'D _2_</p>  <p>1219 X 1219</p> <p>TWO "U" POST PER SIGN</p>	<p>463 QUANTITY REQ'D _1_</p>  <p>600 X 600</p> <p>MOUNT BELOW SIGN 462 IN 1 INSTALLATIONS</p>												
<p>436 QUANTITY REQ'D ____</p>  <p>914 X 1219 R4-8</p> <p>TWO "U" POSTS PER SIGN</p>	<p>441 QUANTITY REQ'D ____</p>  <p>914 X 914 W6-1</p> <p>ONE "U" POST PER SIGN</p>	<p>446 QUANTITY REQ'D ____</p>  <p>914 X 914 W2-2</p> <p>ONE "U" POST PER SIGN</p>	<p>451 QUANTITY REQ'D ____</p>  <p>1219 X 1524 W13-3</p> <p>TWO "U" POSTS PER SIGN</p>	<p>456 QUANTITY REQ'D ____</p>  <p>762 X 762 R3-7</p> <p>ONE "U" POST PER SIGN</p>	<p>460 QUANTITY REQ'D _2_</p>  <p>1219 X 1219 W11-8</p> <p>TWO "U" POST PER SIGN</p>													
<p>437 QUANTITY REQ'D ____</p>  <p>610 X 762 R4-8</p> <p>ONE "U" POST PER SIGN</p>	<p>442 QUANTITY REQ'D ____</p>  <p>914 X 914 W6-2</p> <p>ONE "U" POST PER SIGN</p>	<p>447 QUANTITY REQ'D ____</p>  <p>1219 X 914 R2-80</p> <p>TWO "U" POST PER SIGN</p>	<p>452 QUANTITY REQ'D ____</p>  <p>914 X 914 W6-3</p> <p>ONE "U" POST PER SIGN</p>	<p>NOTE: THIS DRAWING IS DIMENSIONED IN MILLIMETERS UNLESS OTHERWISE DEPICTED WITHIN THE DRAWING.</p> <div style="display: flex; justify-content: space-between;"> <div data-bbox="1973 1804 2253 1925"> <p>SEPI ENGINEERING GROUP 2300 Rexwoods Drive Suite 370 Raleigh, NC 27607 Tel: 919-789-9977 Fax: 919-789-9591</p> </div> <div data-bbox="2253 1733 2533 1925"> <p>APPROVED: _____ DATE: _____ <i>Signature</i> 12.11.03</p> </div> <div data-bbox="2533 1733 3061 1925"> <p style="text-align: center;"><b>TYPE "E" SIGNS</b></p> <table border="1"> <tr> <td>SCALE: NONE</td> <td rowspan="4">N. C. DEPARTMENT OF TRANSPORTATION DIVISION OF HIGHWAYS TRAFFIC ENGINEERING BRANCH</td> <td>REVISIONS</td> </tr> <tr> <td>DATE: 12-03</td> <td></td> </tr> <tr> <td>DWG. BY: CEK</td> <td></td> </tr> <tr> <td>DESIGN BY: RLW</td> <td></td> </tr> <tr> <td>REVIEWED BY: SSA</td> <td></td> <td></td> </tr> </table> </div> </div>			SCALE: NONE	N. C. DEPARTMENT OF TRANSPORTATION DIVISION OF HIGHWAYS TRAFFIC ENGINEERING BRANCH	REVISIONS	DATE: 12-03		DWG. BY: CEK		DESIGN BY: RLW		REVIEWED BY: SSA		
SCALE: NONE	N. C. DEPARTMENT OF TRANSPORTATION DIVISION OF HIGHWAYS TRAFFIC ENGINEERING BRANCH	REVISIONS																
DATE: 12-03																		
DWG. BY: CEK																		
DESIGN BY: RLW																		
REVIEWED BY: SSA																		

SCALE: AS SHOWN